




MUNICIPAL WATER SYSTEM

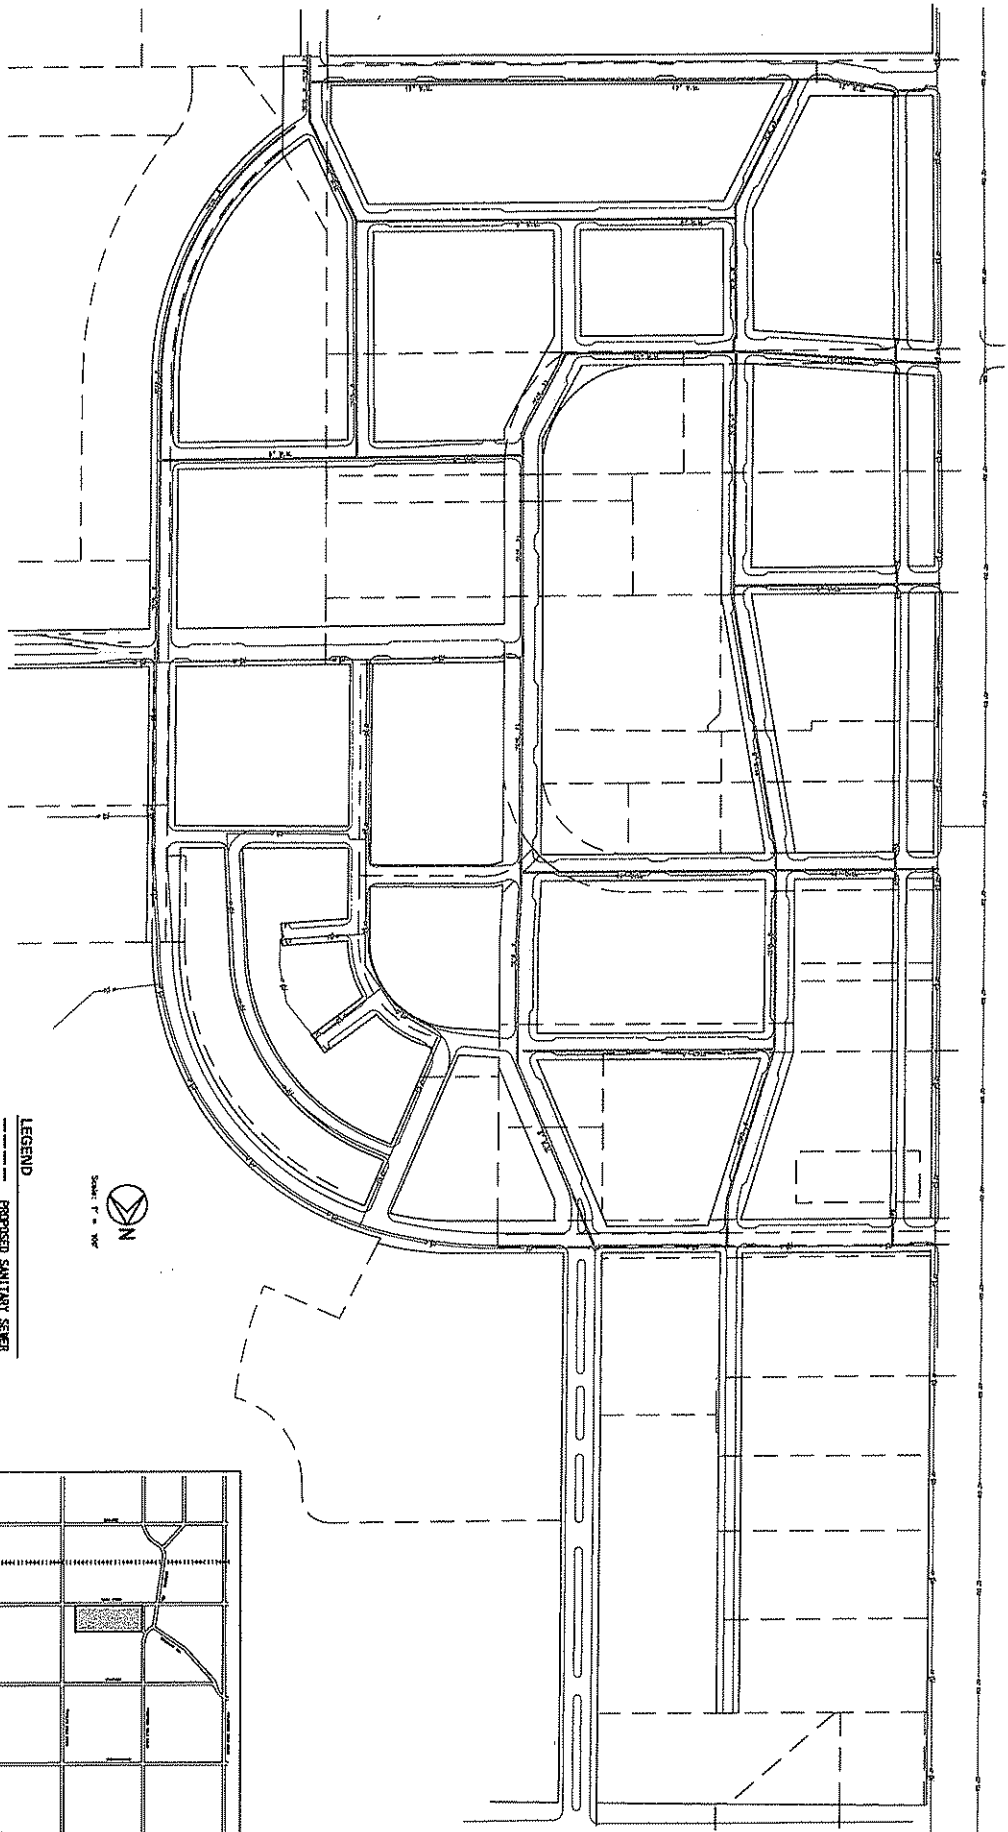

- LEGEND**
- PROPOSED SANITARY SEWER
 - PROPOSED STORM SEWER
 - PROPOSED WATER MAIN
 - EXISTING PROPERTY LINE
 - EXISTING SANITARY SEWER
 - EXISTING STORM SEWER
 - EXISTING WATER MAIN

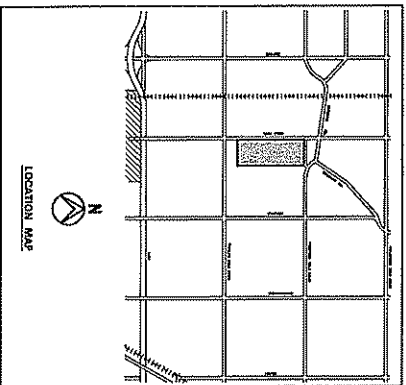

HRC
 Hydraulic Engineering & Consulting, Inc.
 10000 West 10th Avenue, Suite 100
 Denver, Colorado 80231
 Tel: 303.751.1111
 Fax: 303.751.1112
 www.hrcinc.com

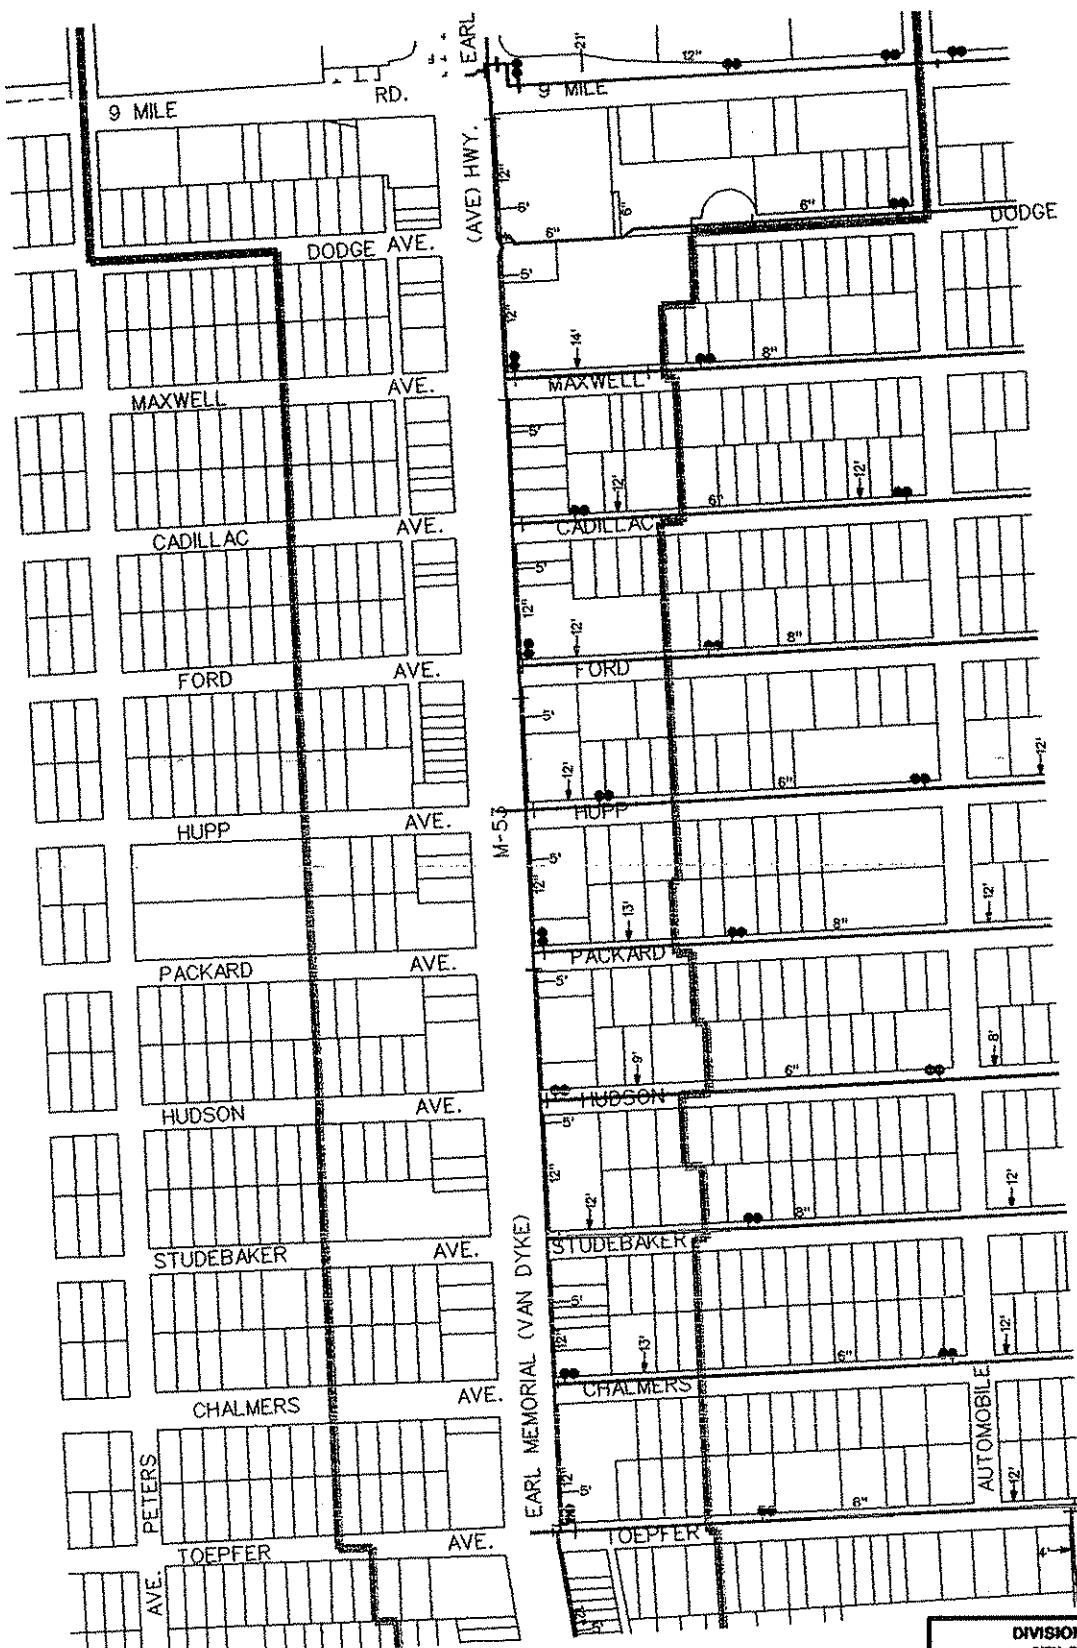

LEGEND:
 TIFA BOUNDARY


DIVISION OF ENGINEERING CITY OF WARREN, MICHIGAN				
SECTION 34 B UTILITIES MAP				
WATER				
DRAWN BY: D.D.Z.	DATE: 6/22/2006	SCALE: 1"=50'	JOB NO. 045460	SHEET NO. 1 OF 1



8 MILE RD. 8 MILE

LEGEND:
 TIFA BOUNDARY


DIVISION OF ENGINEERING CITY OF WARREN, MICHIGAN				
SECTION 34 C UTILITIES MAP				
DRAWN BY: D.D.L. DESIGNED BY: P.R./TPA/UTILITIES	DATE: 6/23/2006	SCALE: 1"=50'	JOB NO.	SHEET NO. 1 OF 1

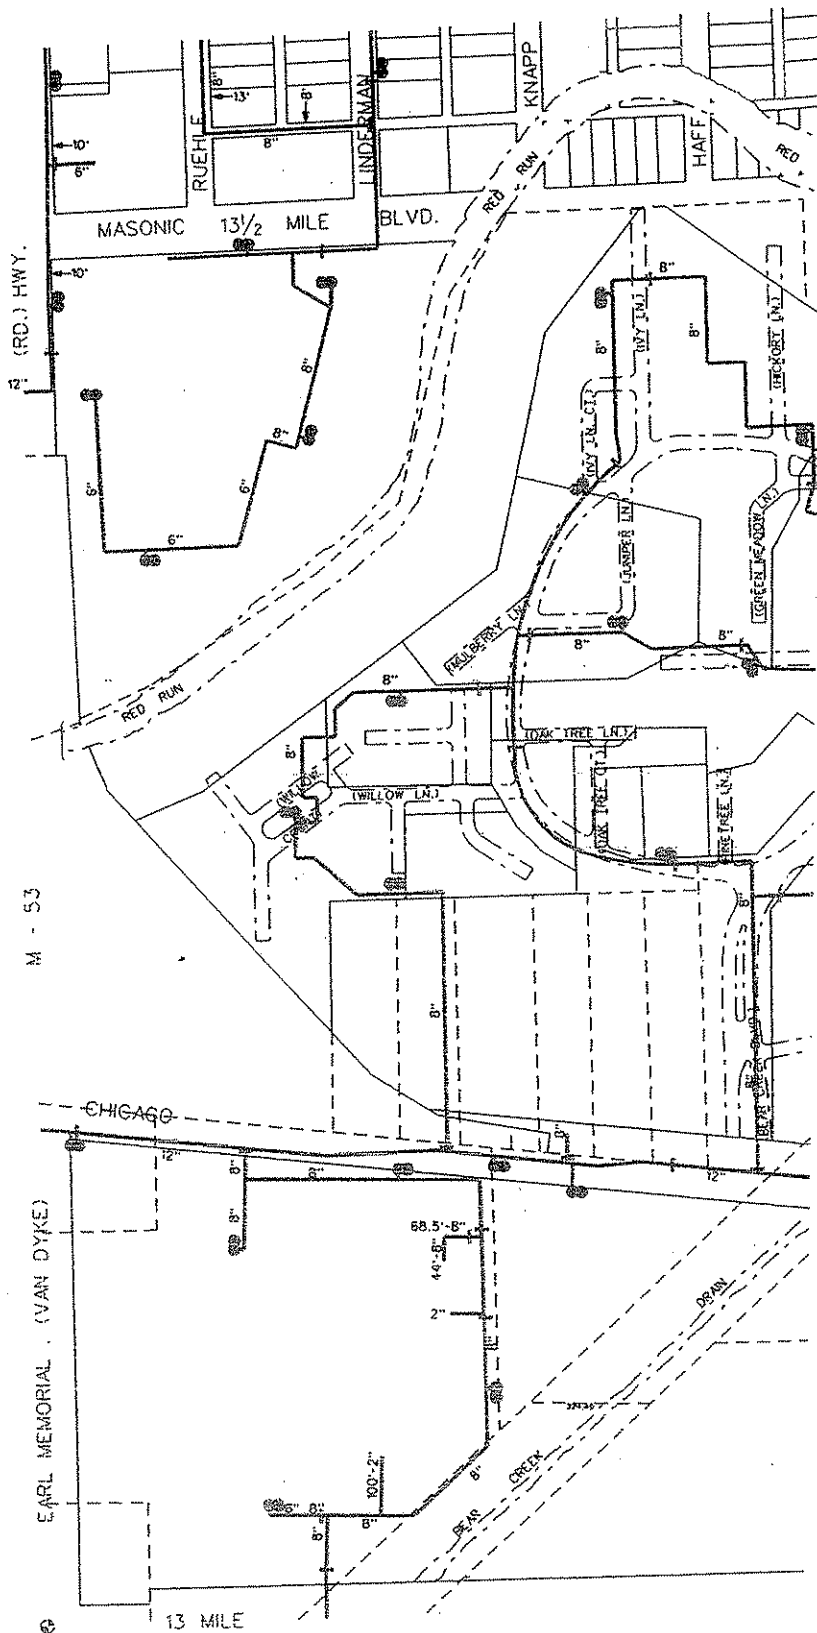

SCALE: 1" = 350'


DIVISION OF ENGINEERING
CITY OF WARREN, MICHIGAN

WATER SECTION 3B

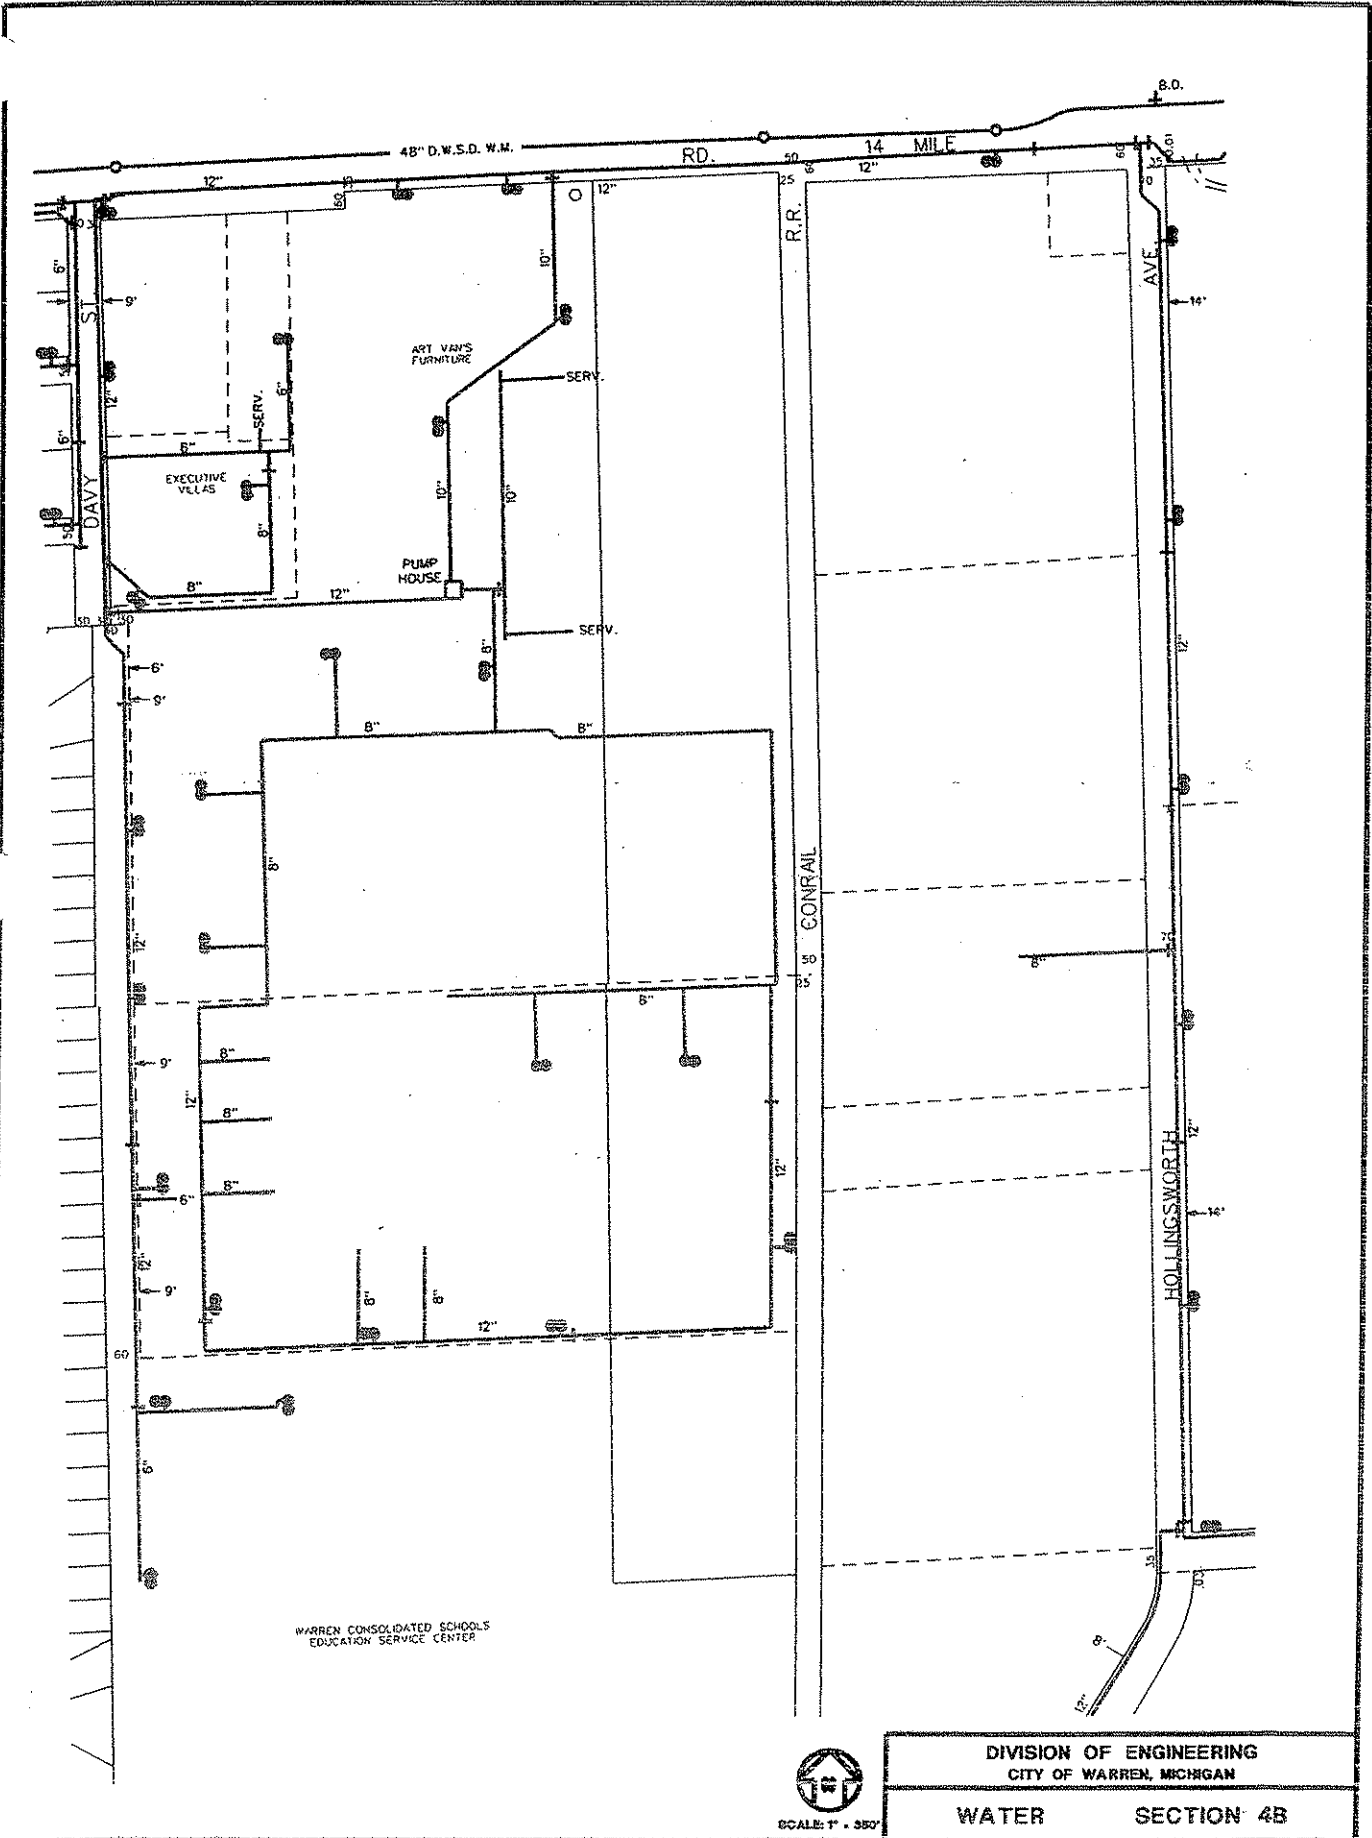

DIVISION OF ENGINEERING
CITY OF WARREN, MICHIGAN

WATER SECTION 4B

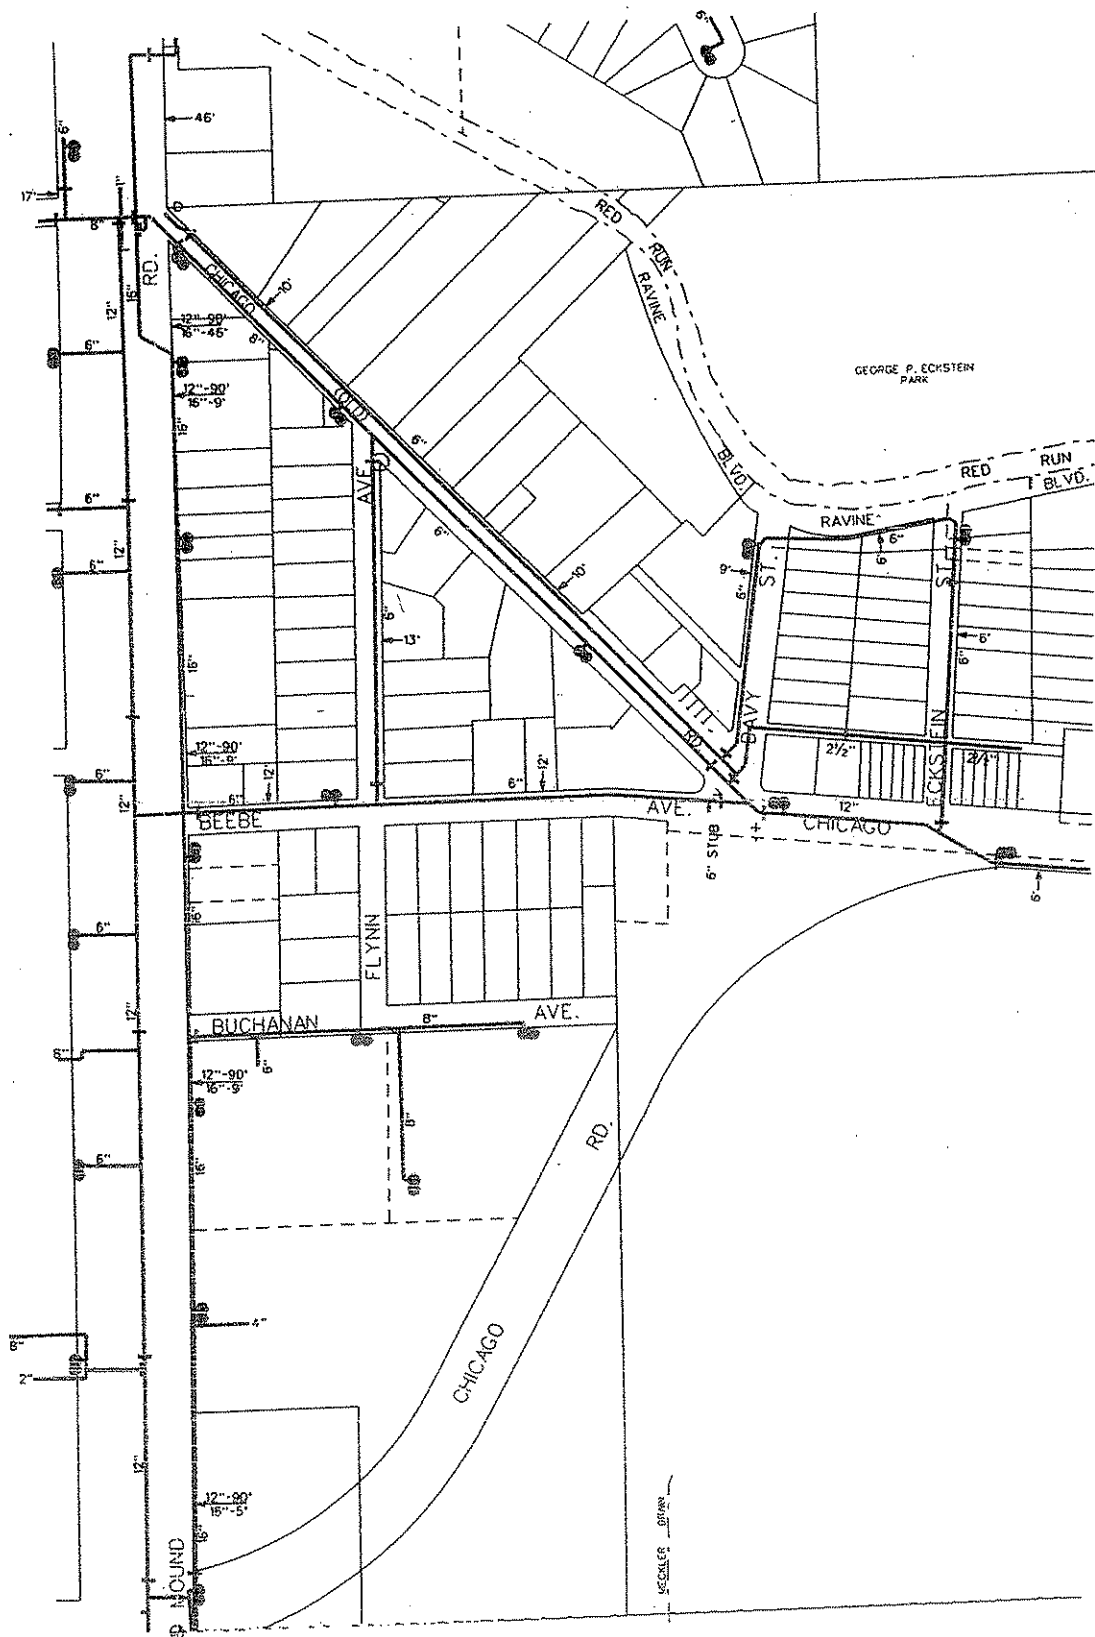


GEORGE P. ECHSTEIN
PARK



SCALE 1" = 30'0"

DIVISION OF ENGINEERING
CITY OF WARREN, MICHIGAN


WATER SECTION 4D

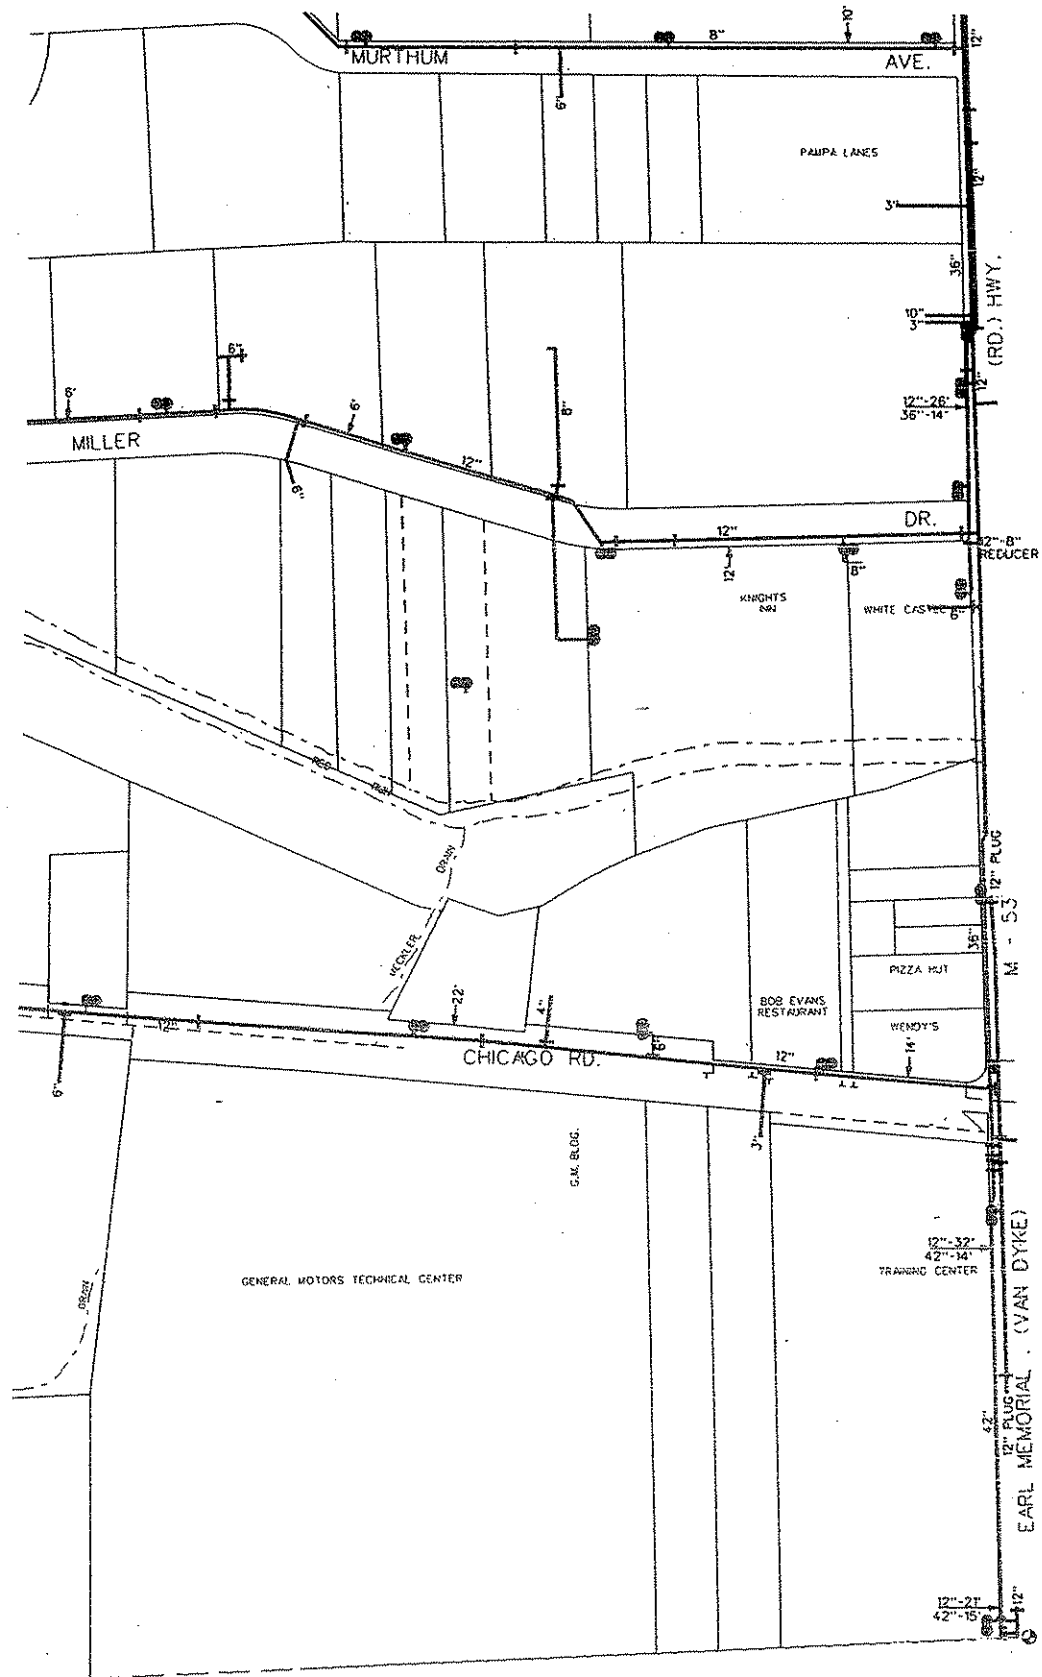

SCALE 1" = 300'

DIVISION OF ENGINEERING
CITY OF WARREN, MICHIGAN


WATER SECTION 4F

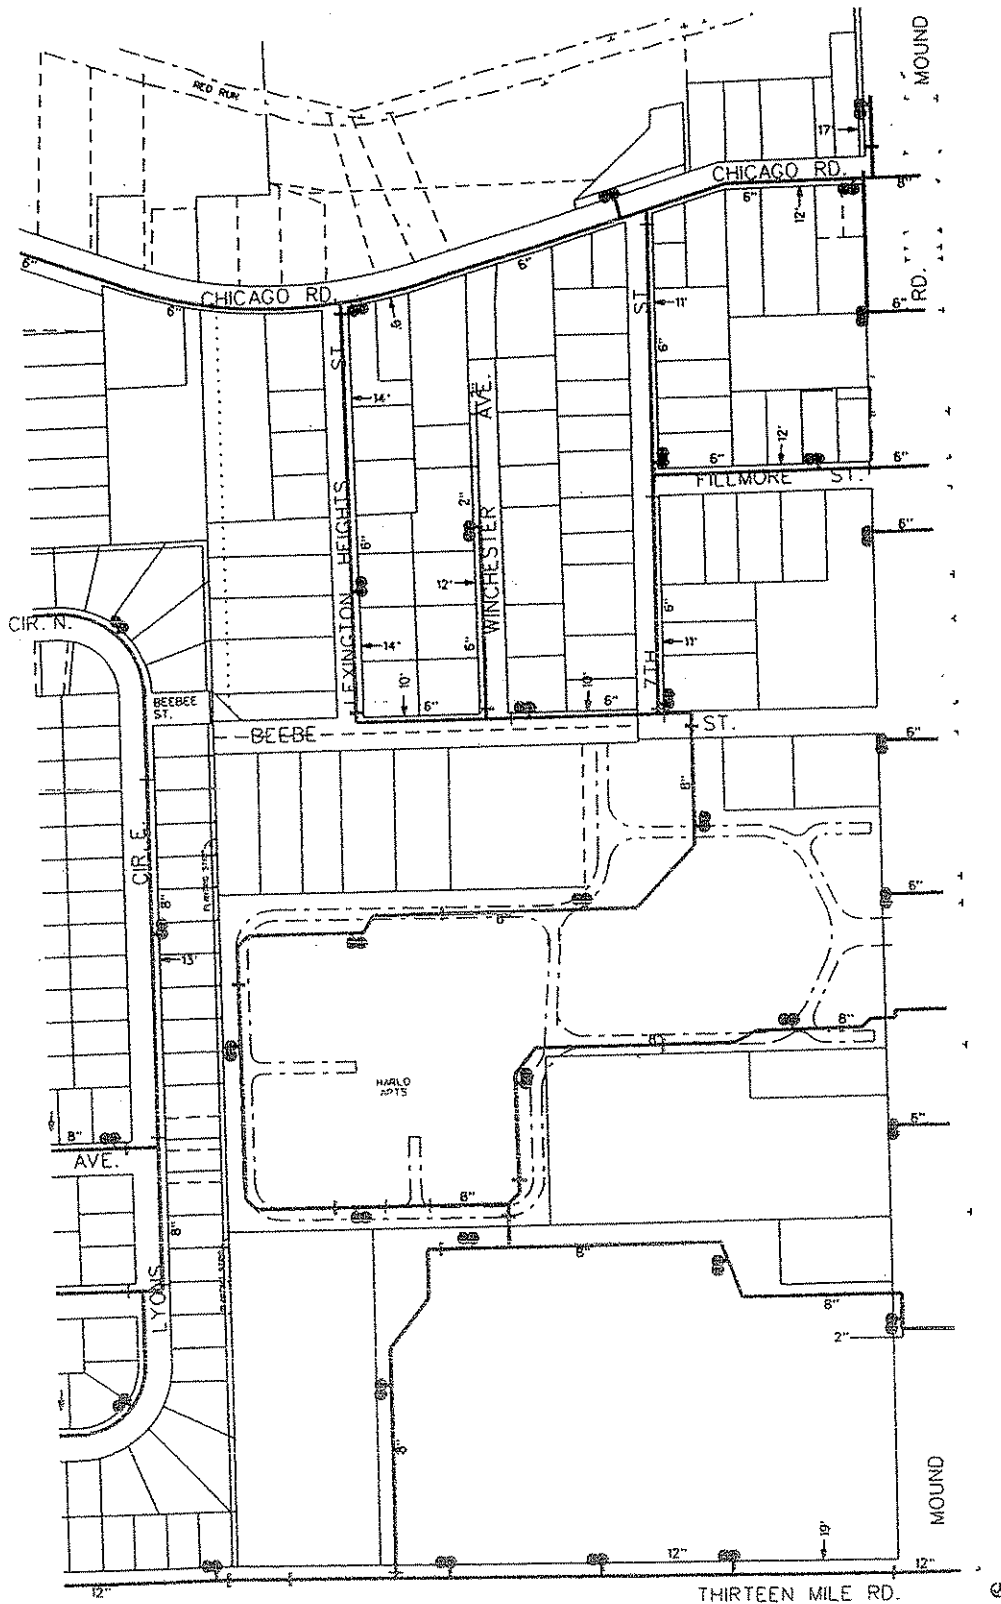

SCALE: 1" = 300'

DIVISION OF ENGINEERING
CITY OF WARREN, MICHIGAN

WATER SECTION 5B

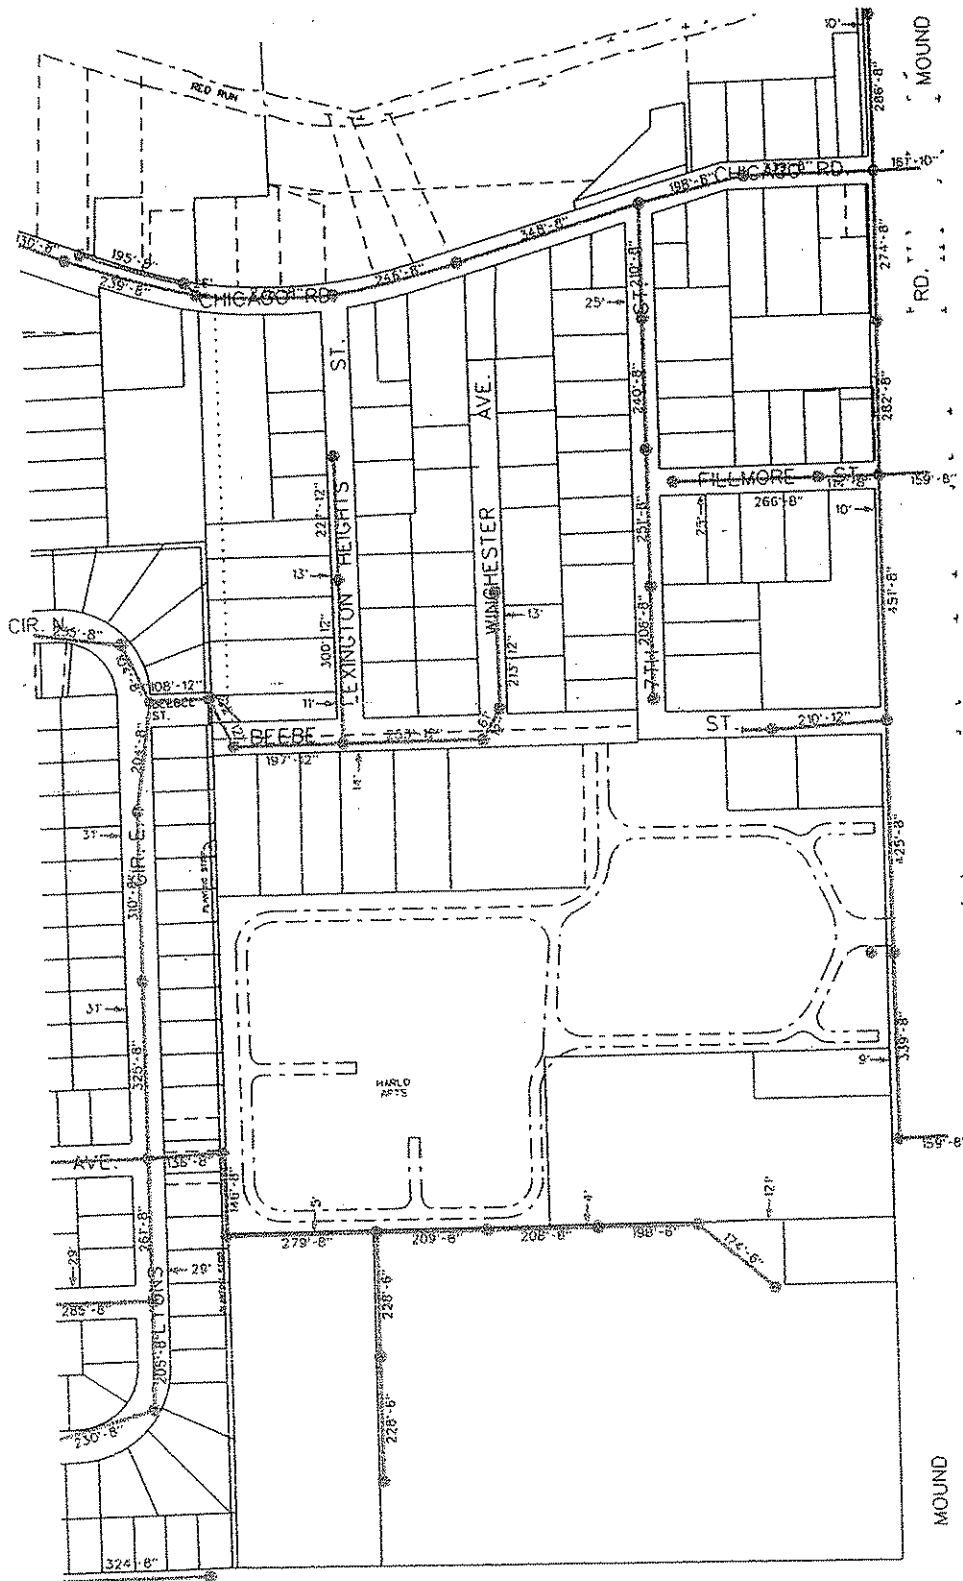


THIRTEEN MILE RD.



SCALE 1" = 380'

DIVISION OF ENGINEERING
 CITY OF WARREN, MICHIGAN
SANITARY SECTION 5B

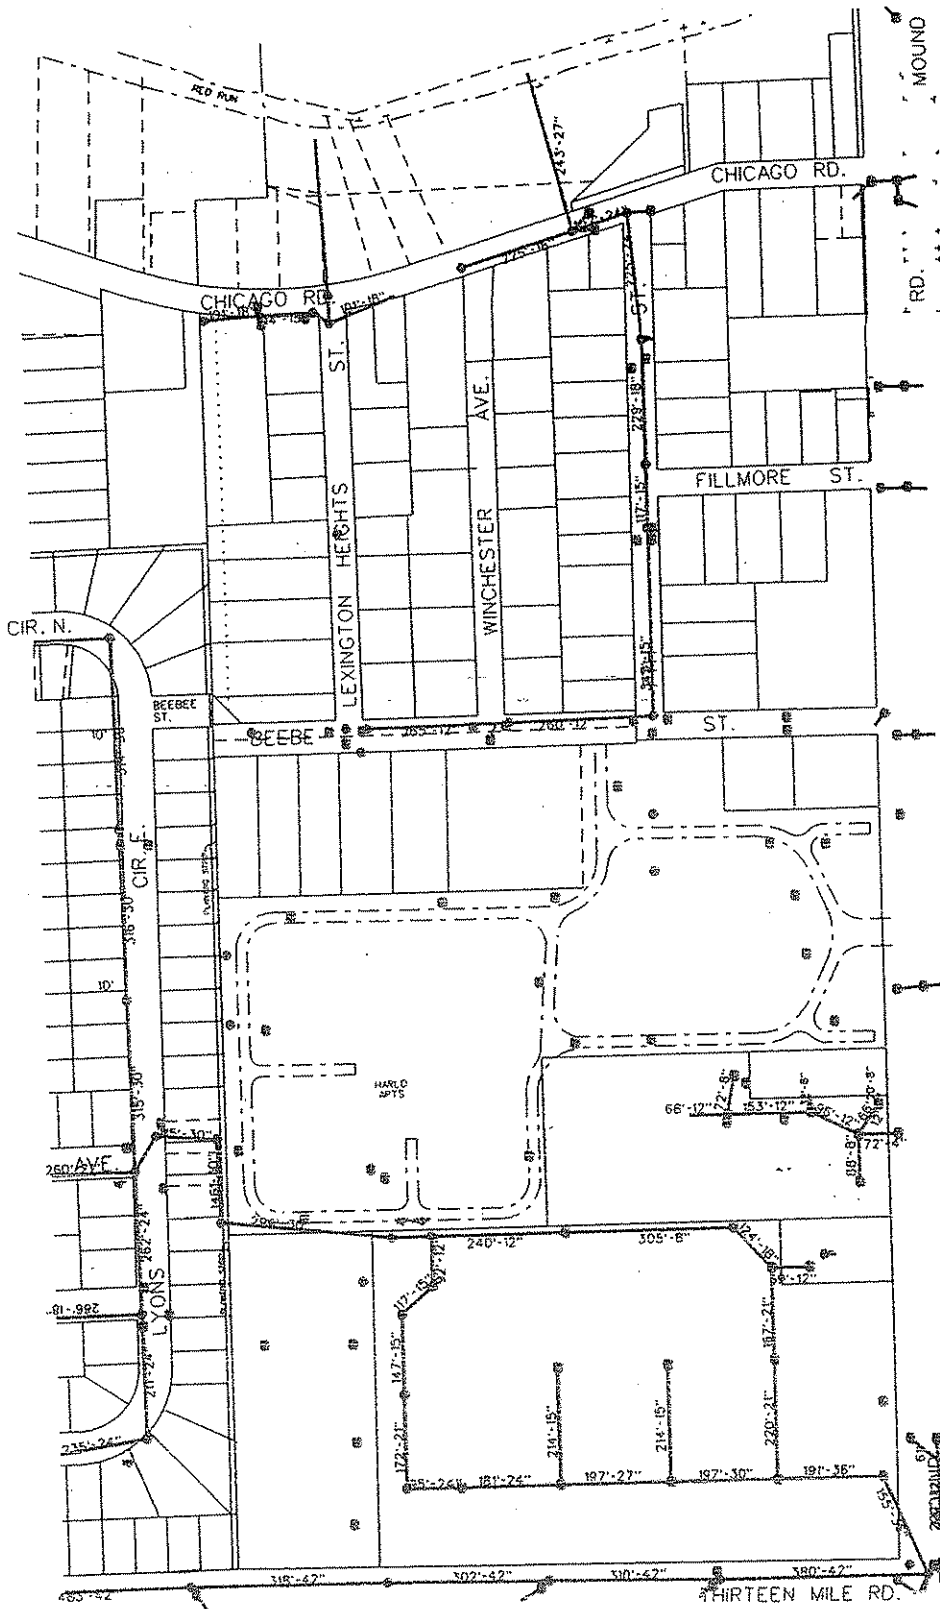

SCALE: 1" = 350'

DIVISION OF ENGINEERING
CITY OF WARREN, MICHIGAN

STORM SECTION 5B

THIRTEEN MILE RD.



RD.

20'

15'

4'

12'

12'

9'

12'

MOUND




SCALE 1" = 350'

DIVISION OF ENGINEERING
CITY OF WARREN, MICHIGAN

WATER

SECTION 8B

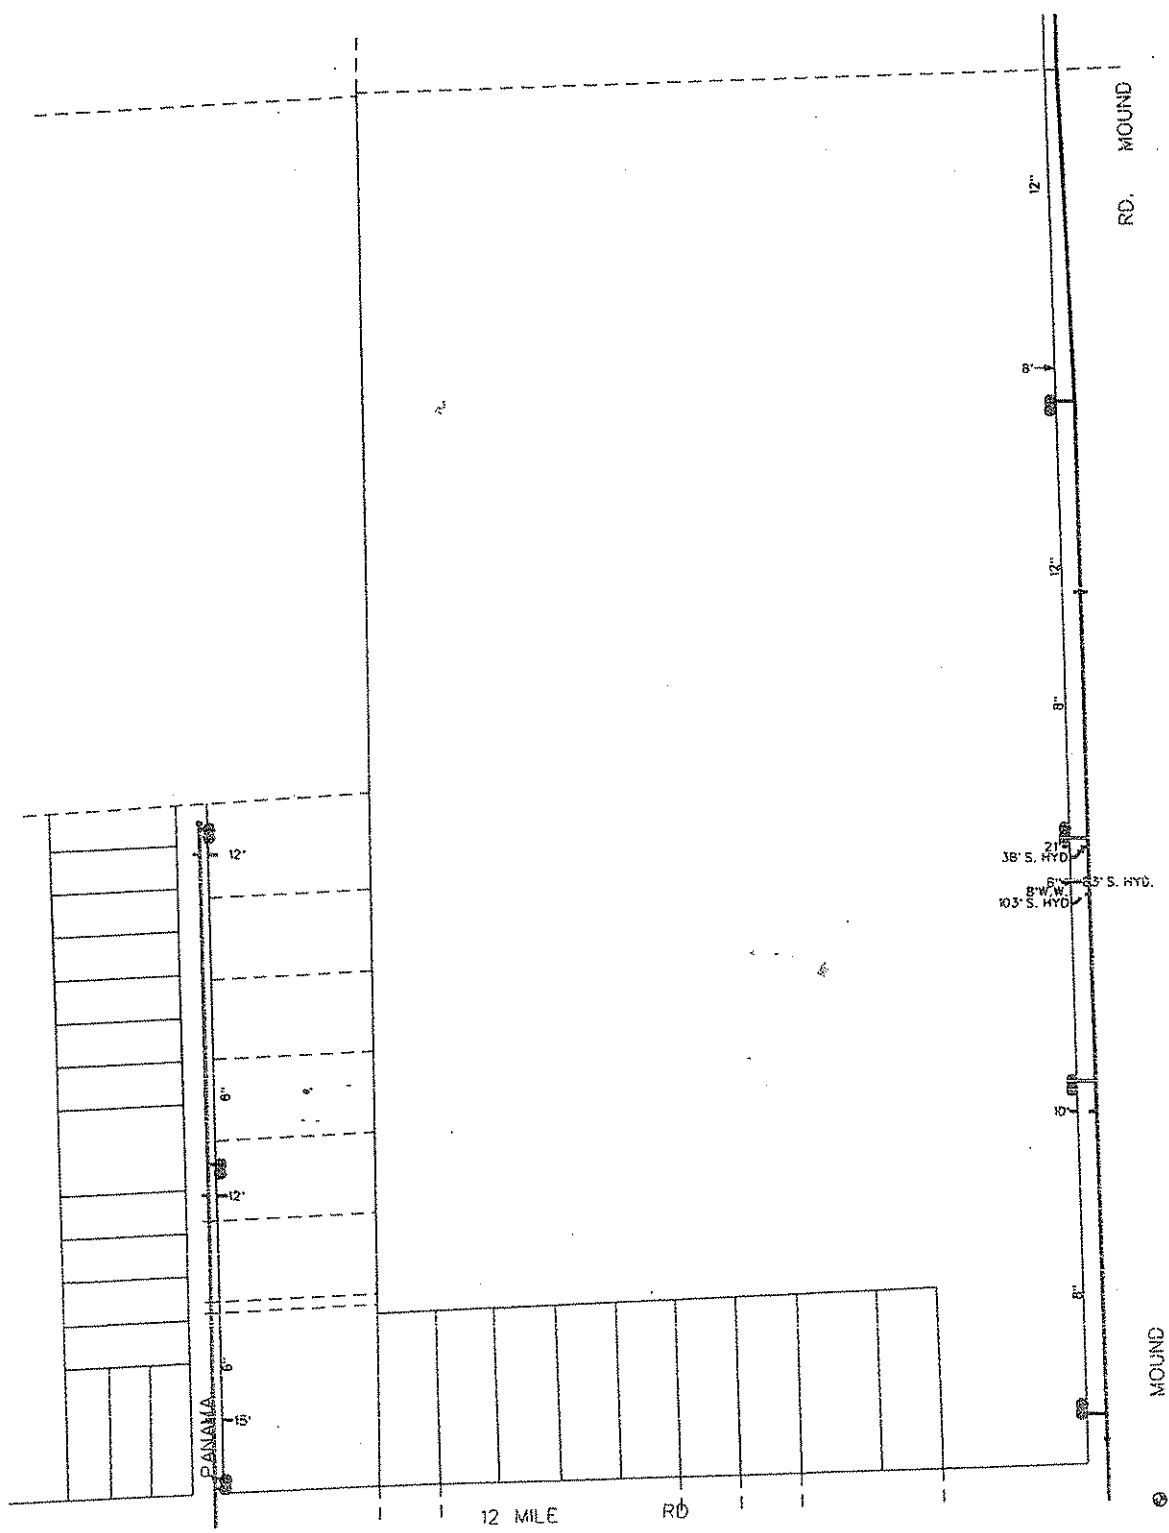

SCALE: 1" = 300'

DIVISION OF ENGINEERING
CITY OF WARREN, MICHIGAN

WATER SECTION 8D

R.R.

R.R.

CONRAIL

Drain

Creek

Byar

Byar Creek Drain

Bank Creek Drain Range Center



SCALE: 1" = 80'

DIVISION OF ENGINEERING
CITY OF WARREN, MICHIGAN

WATER

SECTION 9B

MOUND

RD.

60" B.O.

AIR VALVE

18"

30'

AIR VALVE

18"

24" - 85'

40 W.N.
P.C.F.

21"

18"

12 MILE

GENERAL

MOTORS

21"

18"

1591 E.I.

METER 1613 E.E.

1628 E.E.

12" 75'




SCALE 1" = 300'

DIVISION OF ENGINEERING
CITY OF WARREN, MICHIGAN

WATER

SECTION 9D

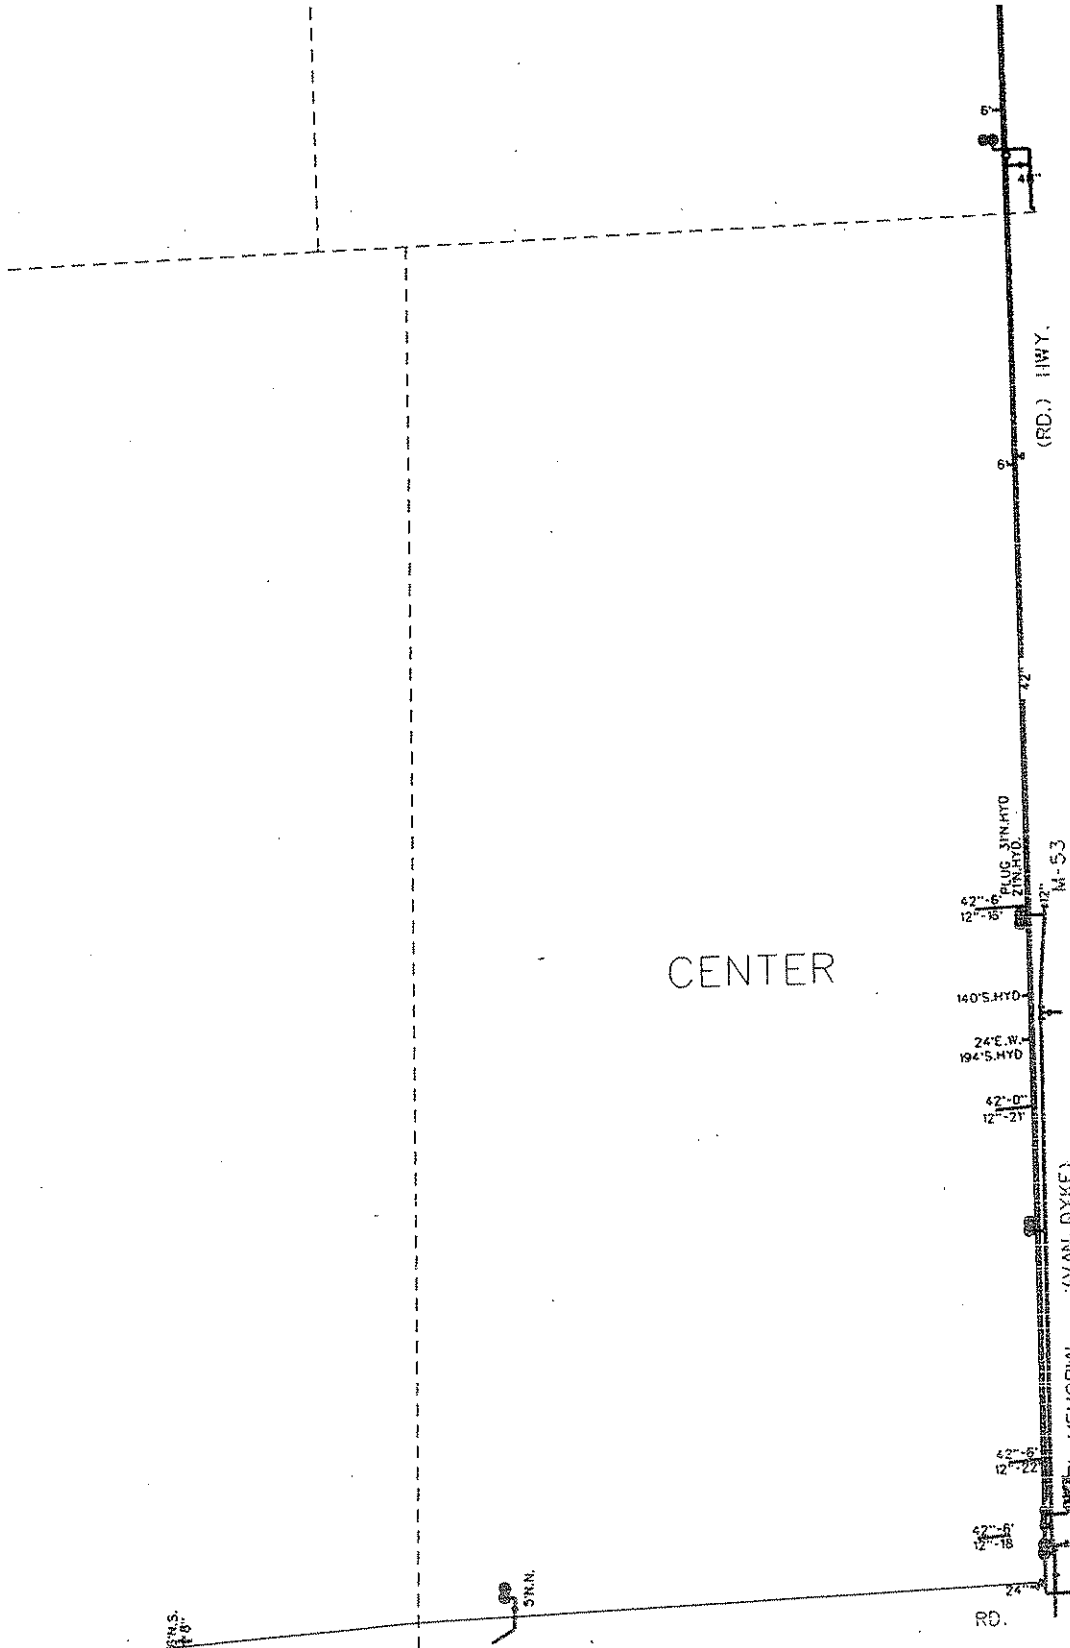

CENTER

(RD.) HWY.

M-53

MARL MEMORIAL (VAN DYKE)

S.N.S. 48°
12 MILE


S.N.S.

RD.



SCALE: 1" = 300'


DIVISION OF ENGINEERING CITY OF WARREN, MICHIGAN	
WATER	SECTION 9F

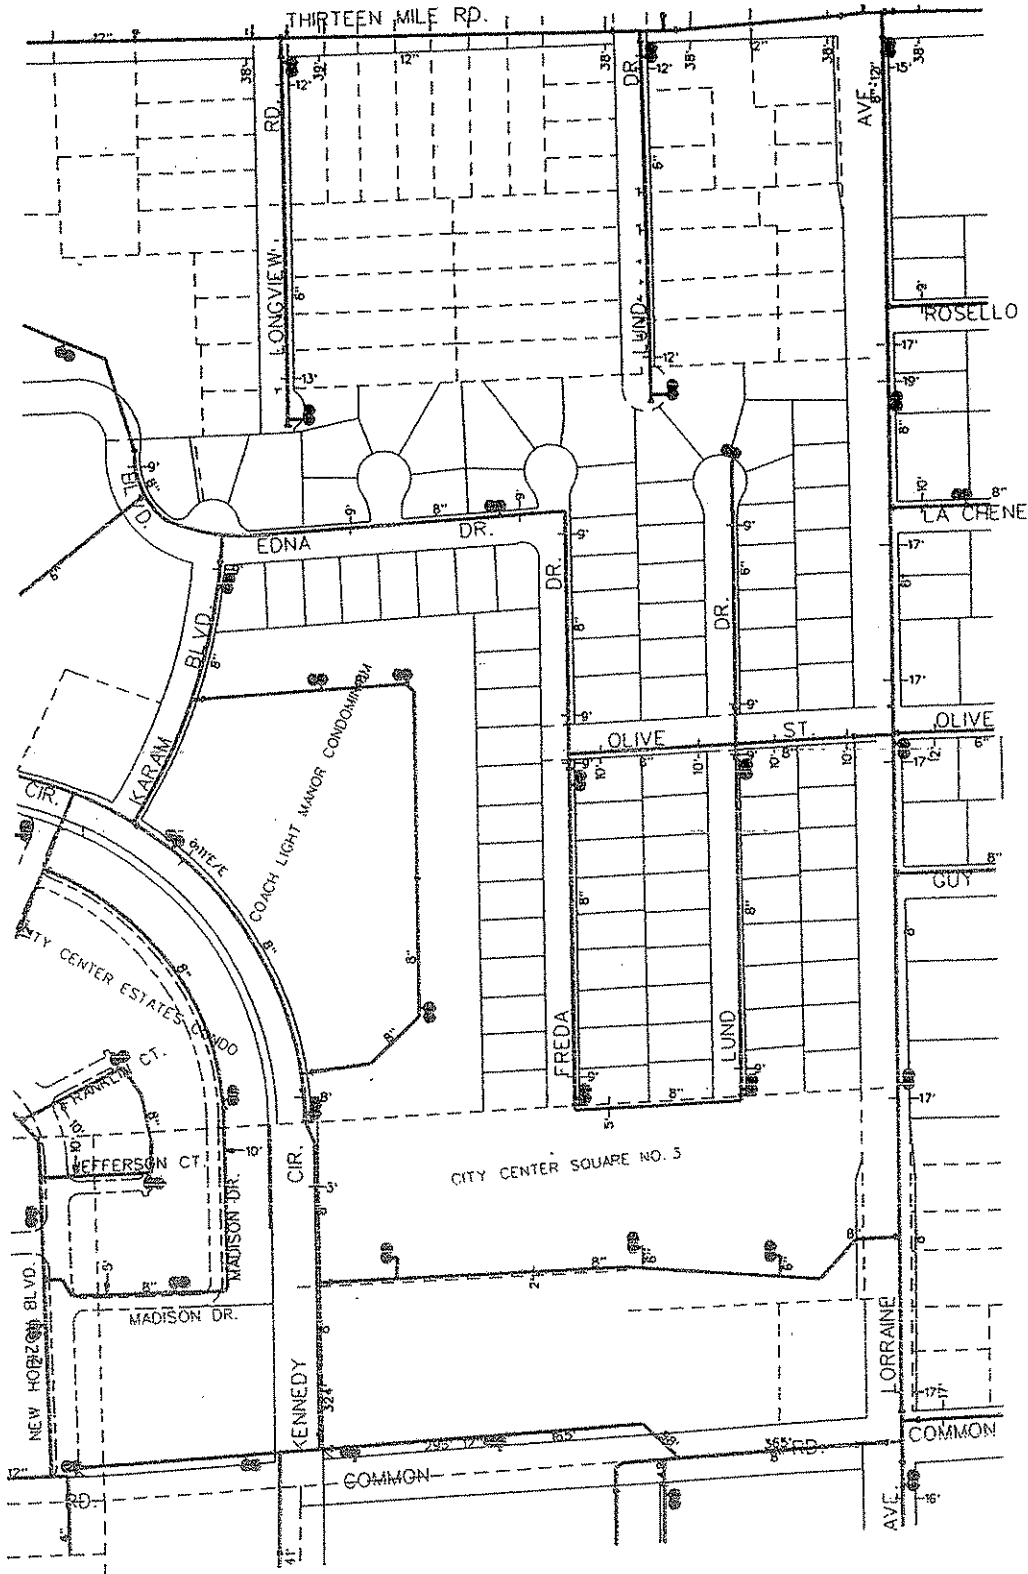

SCALE: 1" = 50'

DIVISION OF ENGINEERING
CITY OF WARREN, MICHIGAN


WATER SECTION 10B

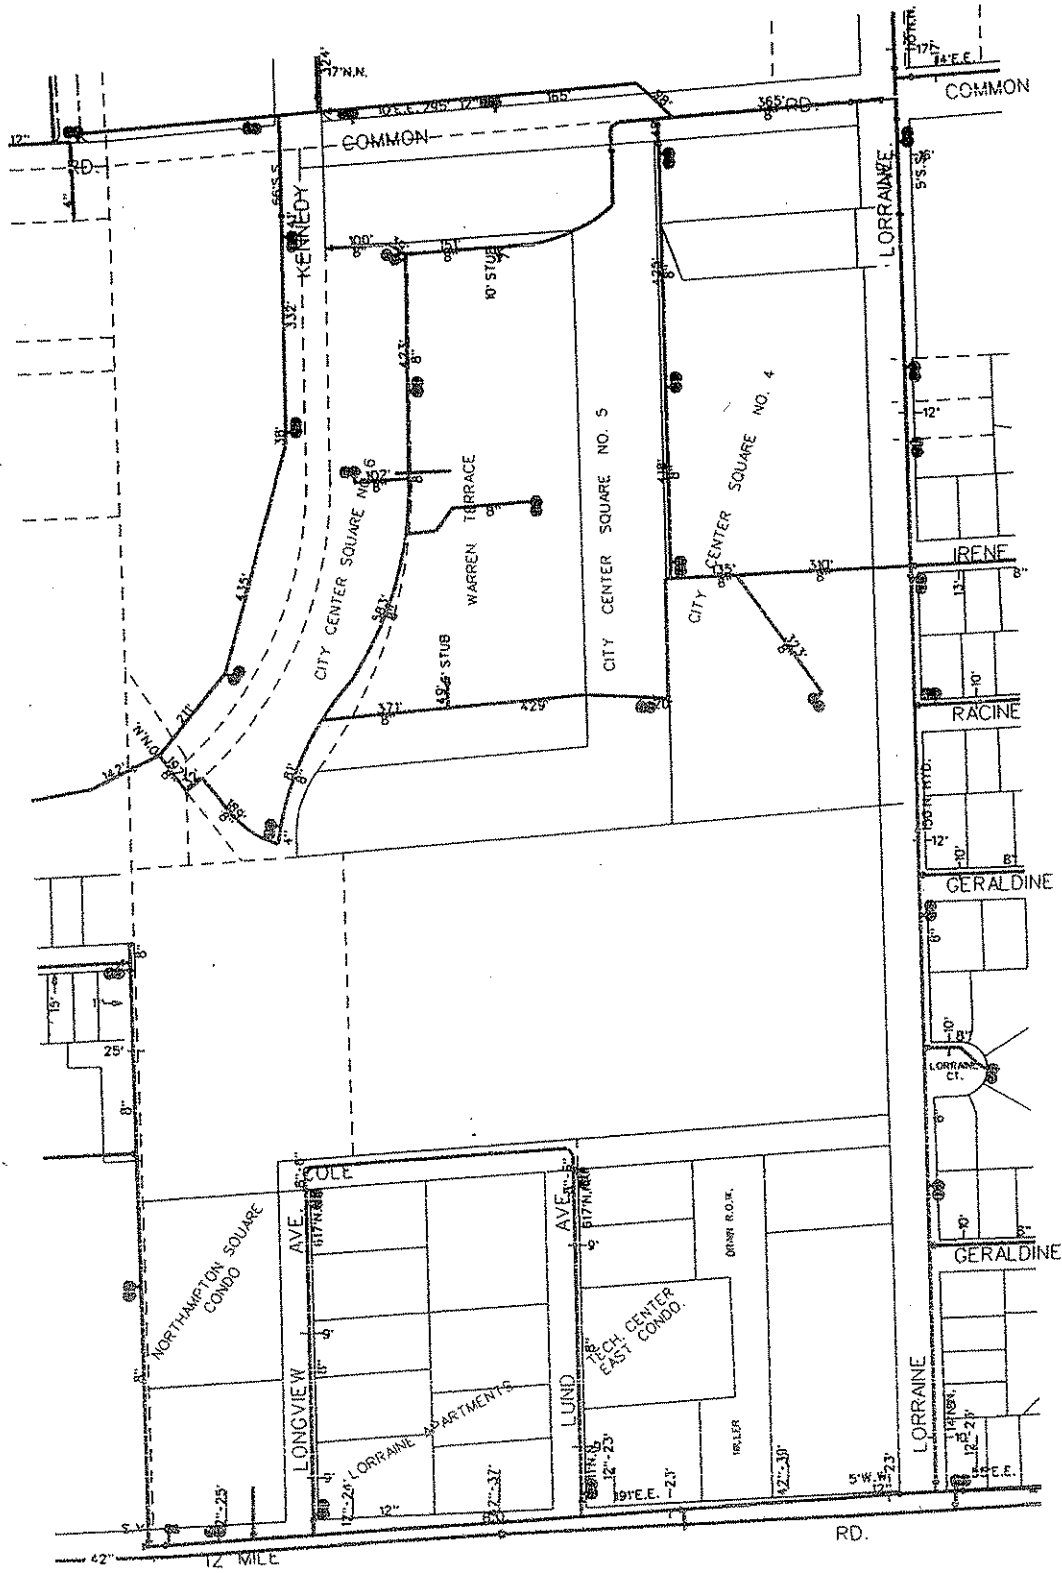

SCALE: 1" = 380'


DIVISION OF ENGINEERING
CITY OF WARREN, MICHIGAN

WATER SECTION 10D

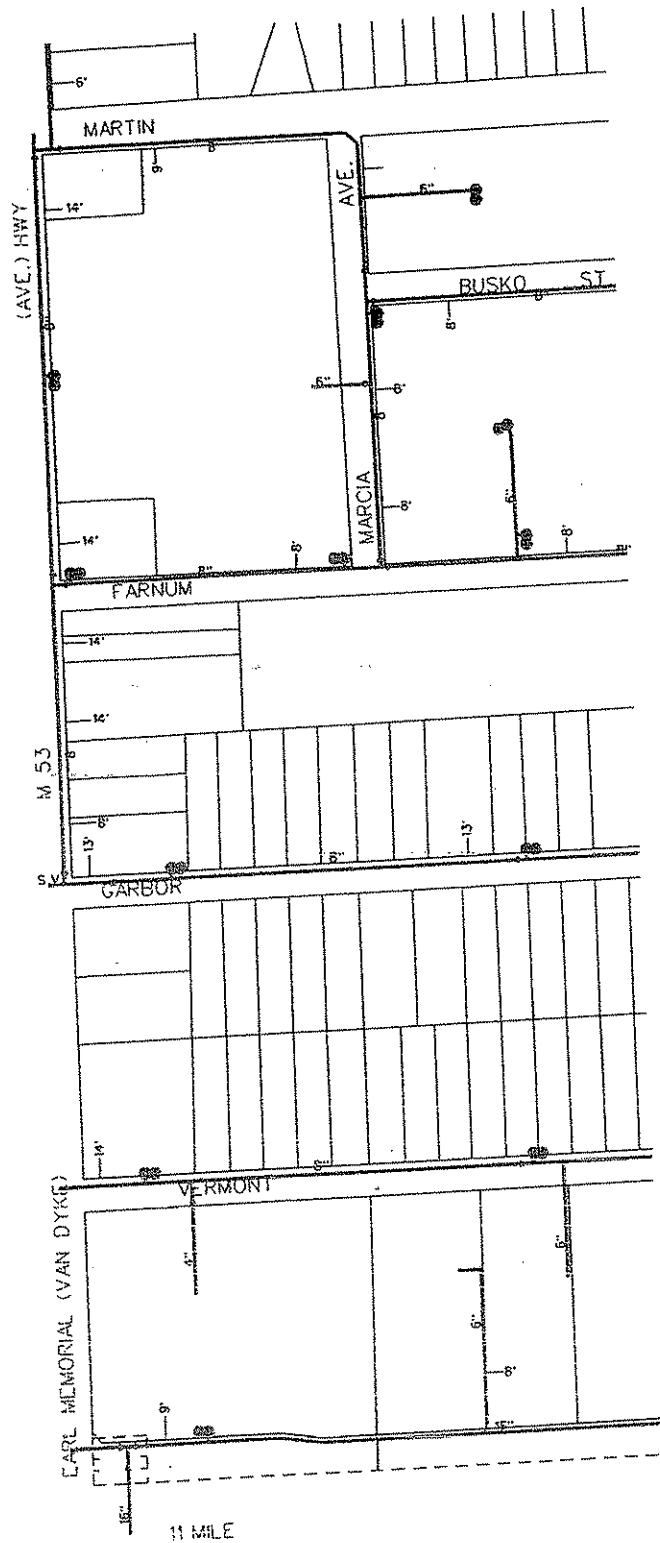

SCALE: 1" = 350'

DIVISION OF ENGINEERING
 CITY OF WARREN, MICHIGAN
WATER SECTION 15B

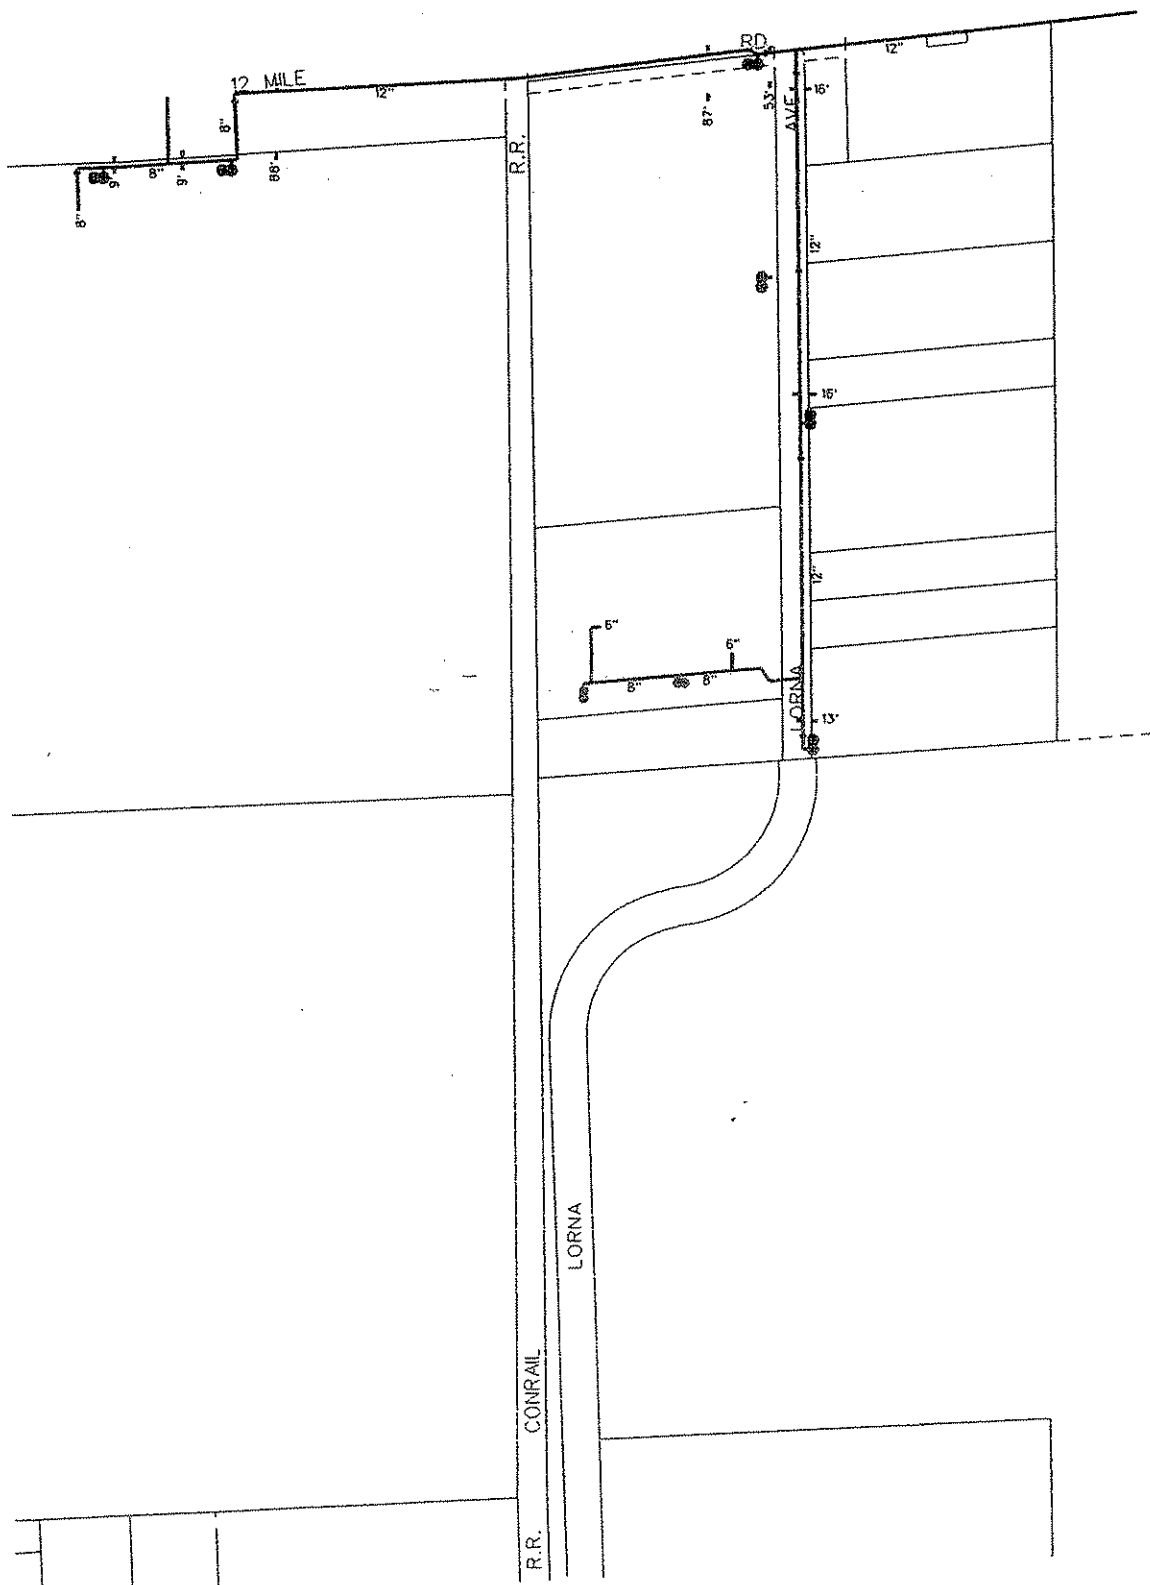


NOTE: UTILITIES ON FORMER TANK PLANT PROPERTY INCOMPLETE AT THIS TIME




SCALE 1" = 500'

DIVISION OF ENGINEERING CITY OF WARREN, MICHIGAN	
WATER	SECTION 16B

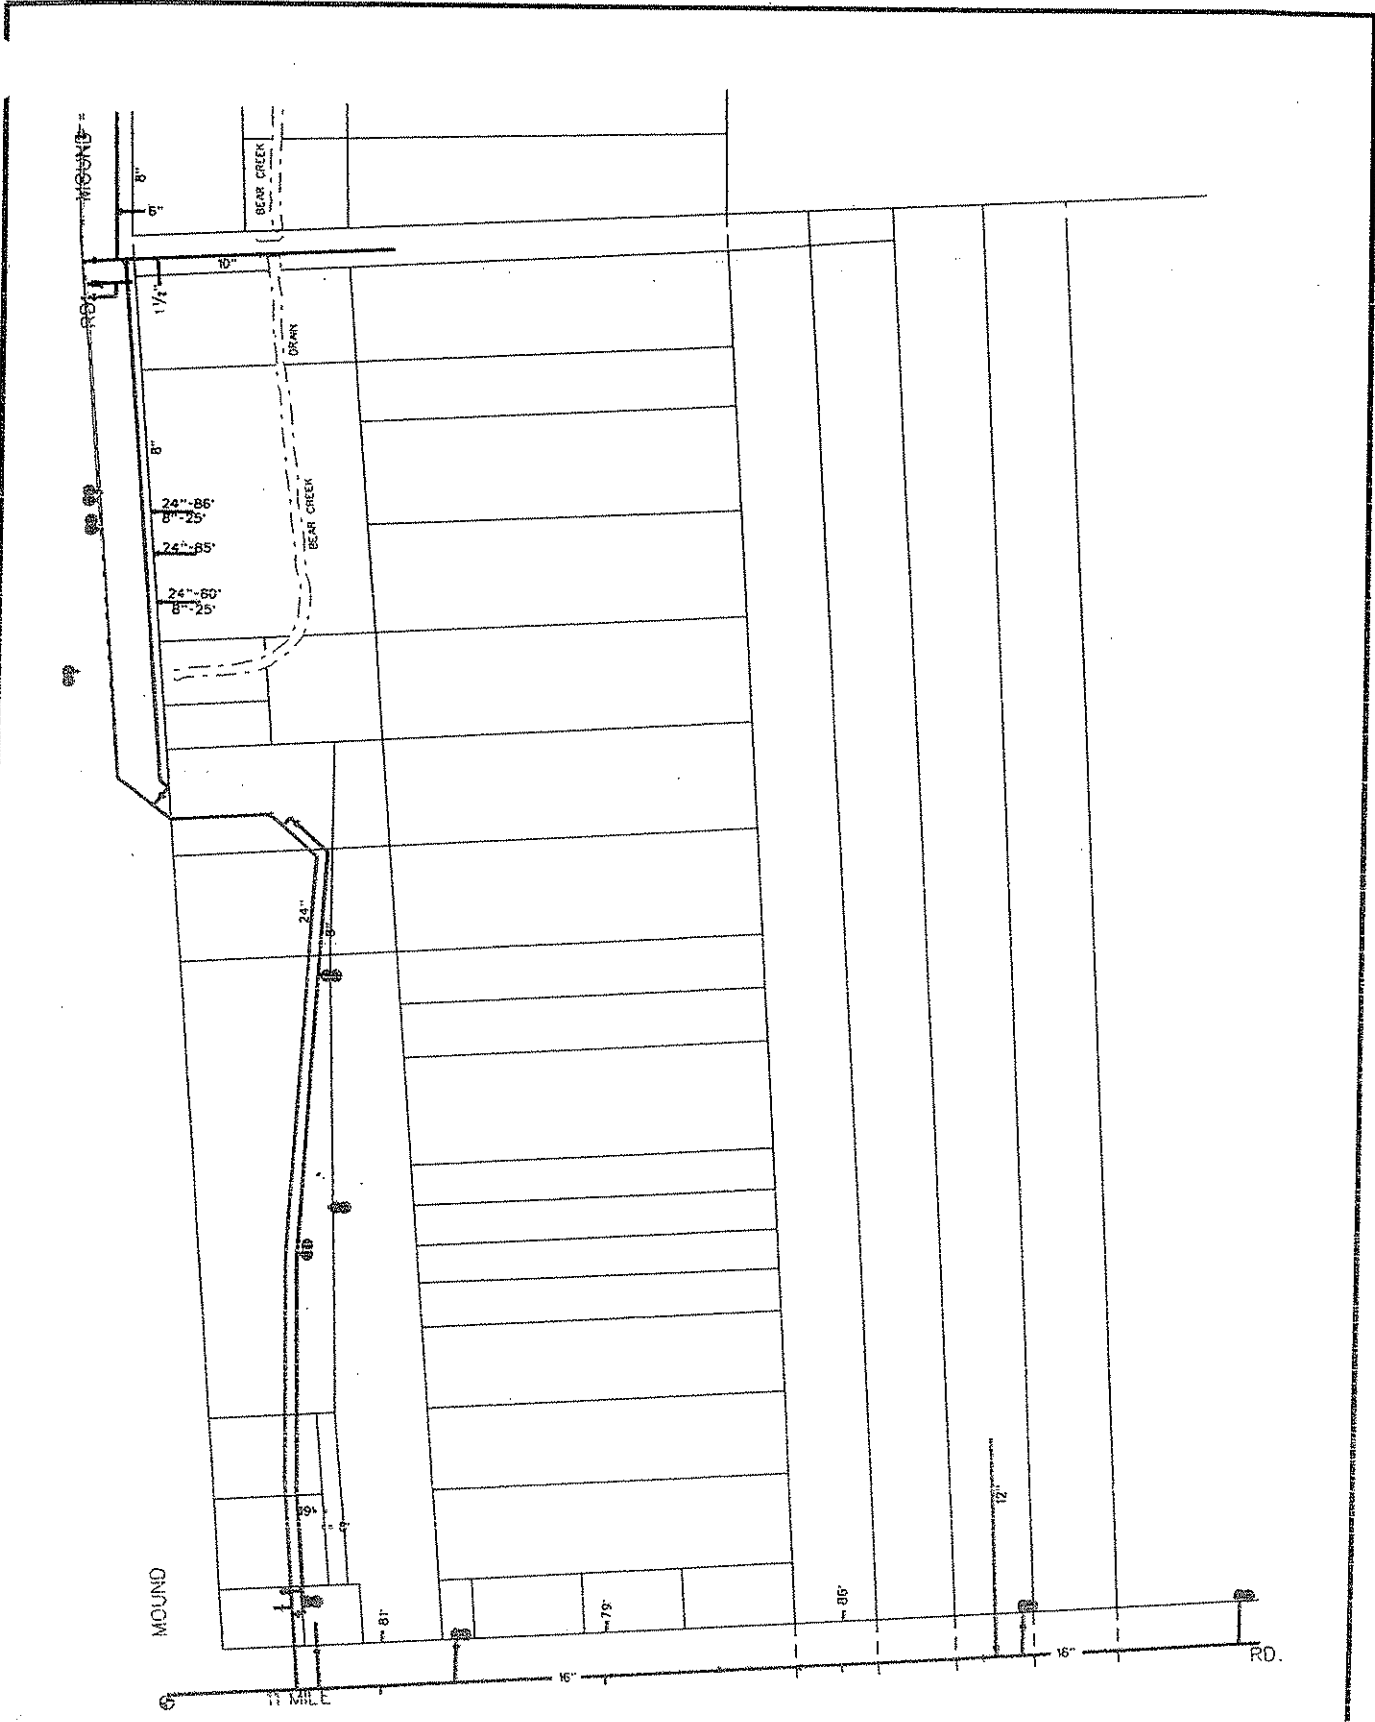

NOTE: UTILITIES ON FORMER TANK PLANT PROPERTY INCOMPLETE AT THIS TIME


DIVISION OF ENGINEERING	
CITY OF WARREN, MICHIGAN	
WATER	SECTION 16D

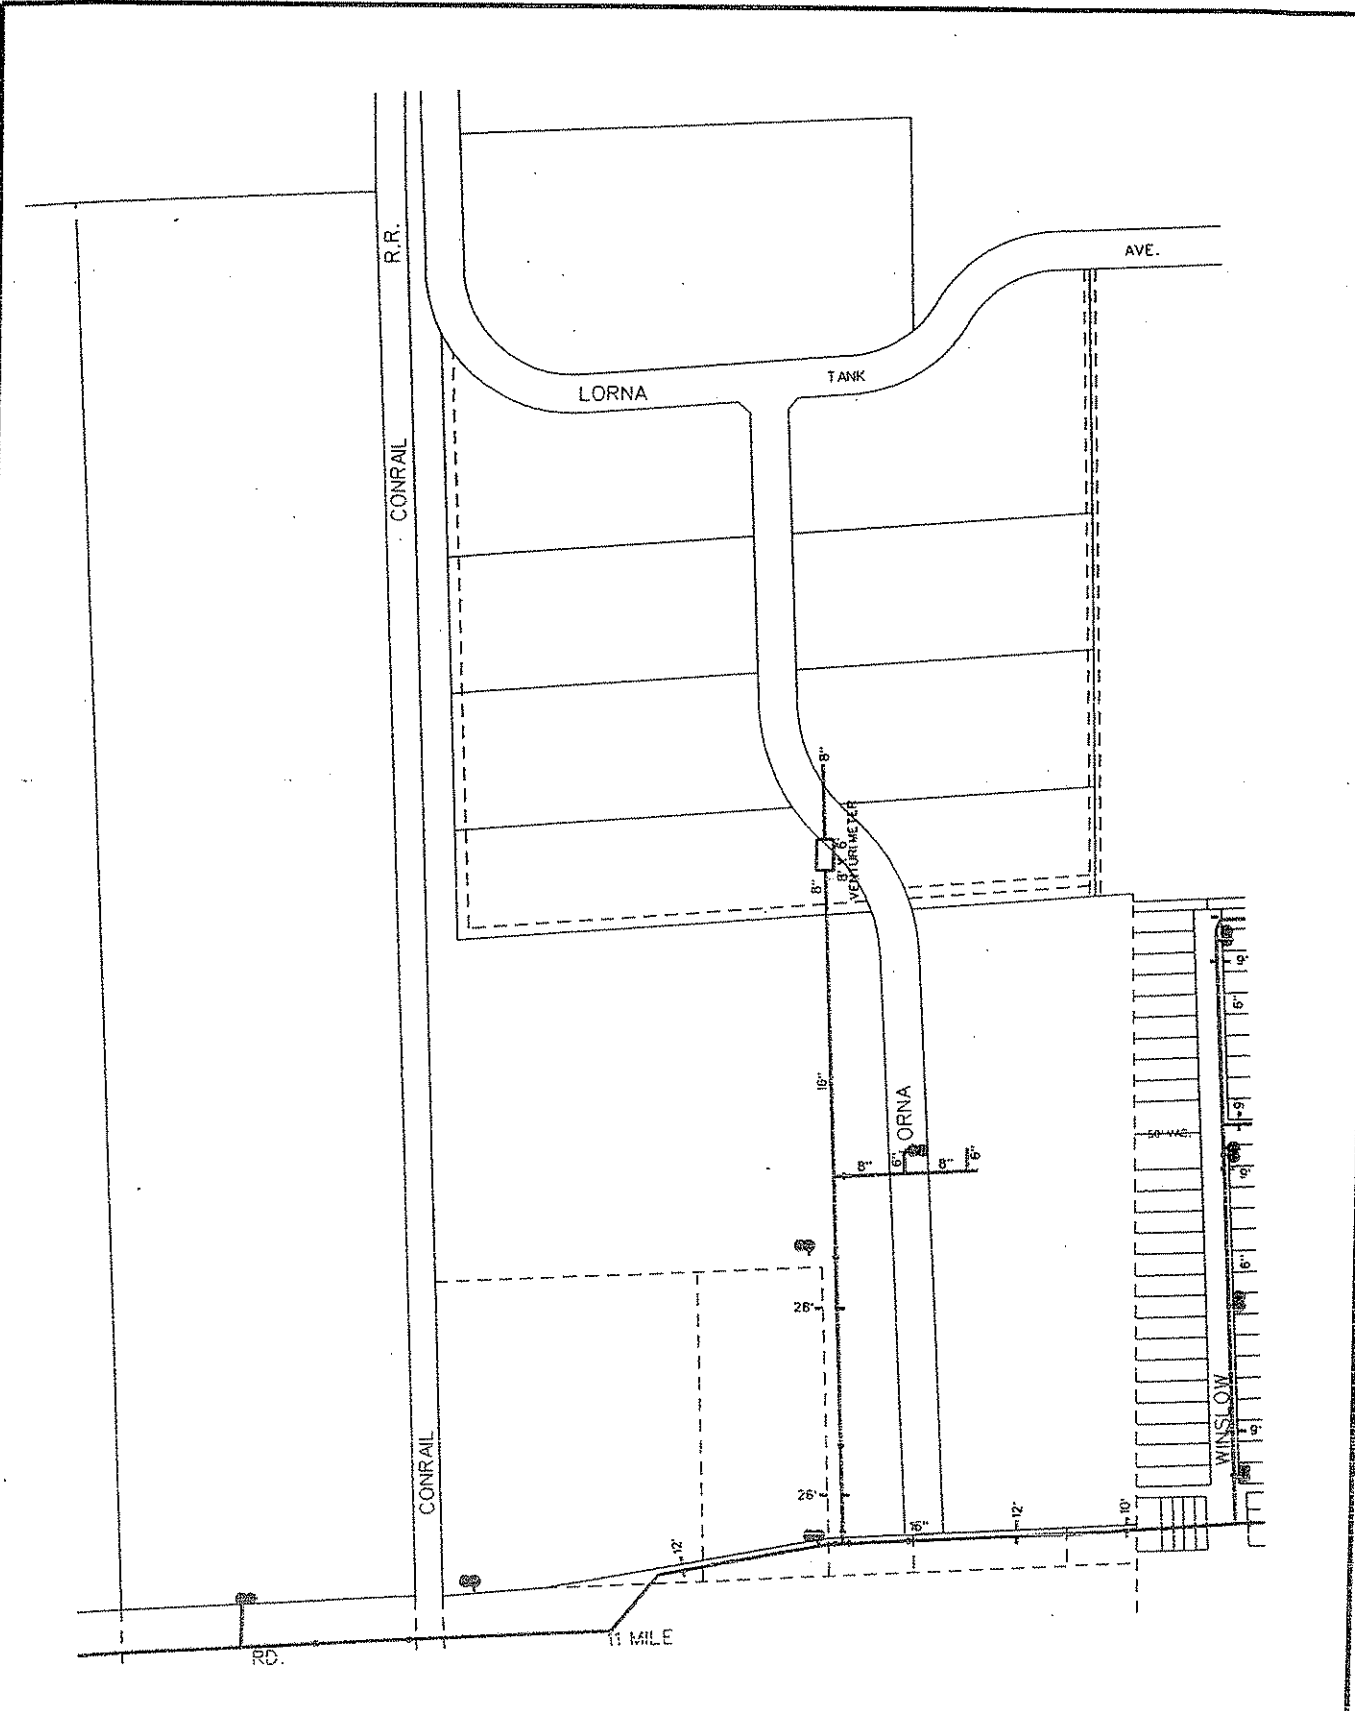

NOTE: UTILITIES ON FORMER TANK PLANT PROPERTY INCOMPLETE AT THIS TIME



DIVISION OF ENGINEERING CITY OF WARREN, MICHIGAN	
WATER	SECTION 16E

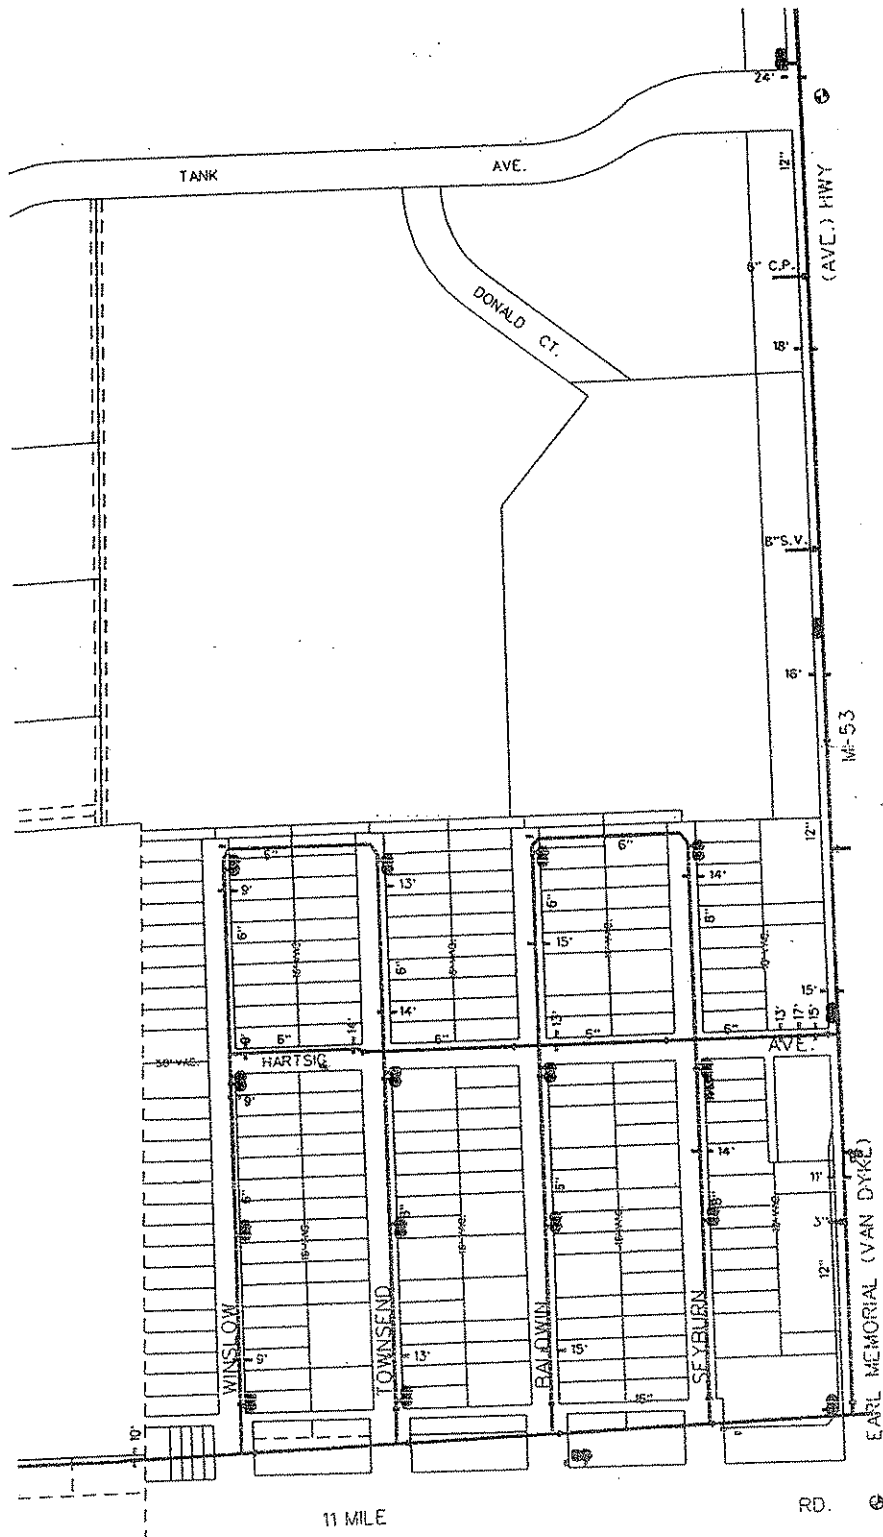


NOTE: UTILITIES ON FORMER TANK PLANT PROPERTY INCOMPLETE AT THIS TIME



SCALE: 1" = 50'

DIVISION OF ENGINEERING	
CITY OF WARREN, MICHIGAN	
WATER	SECTION 16F

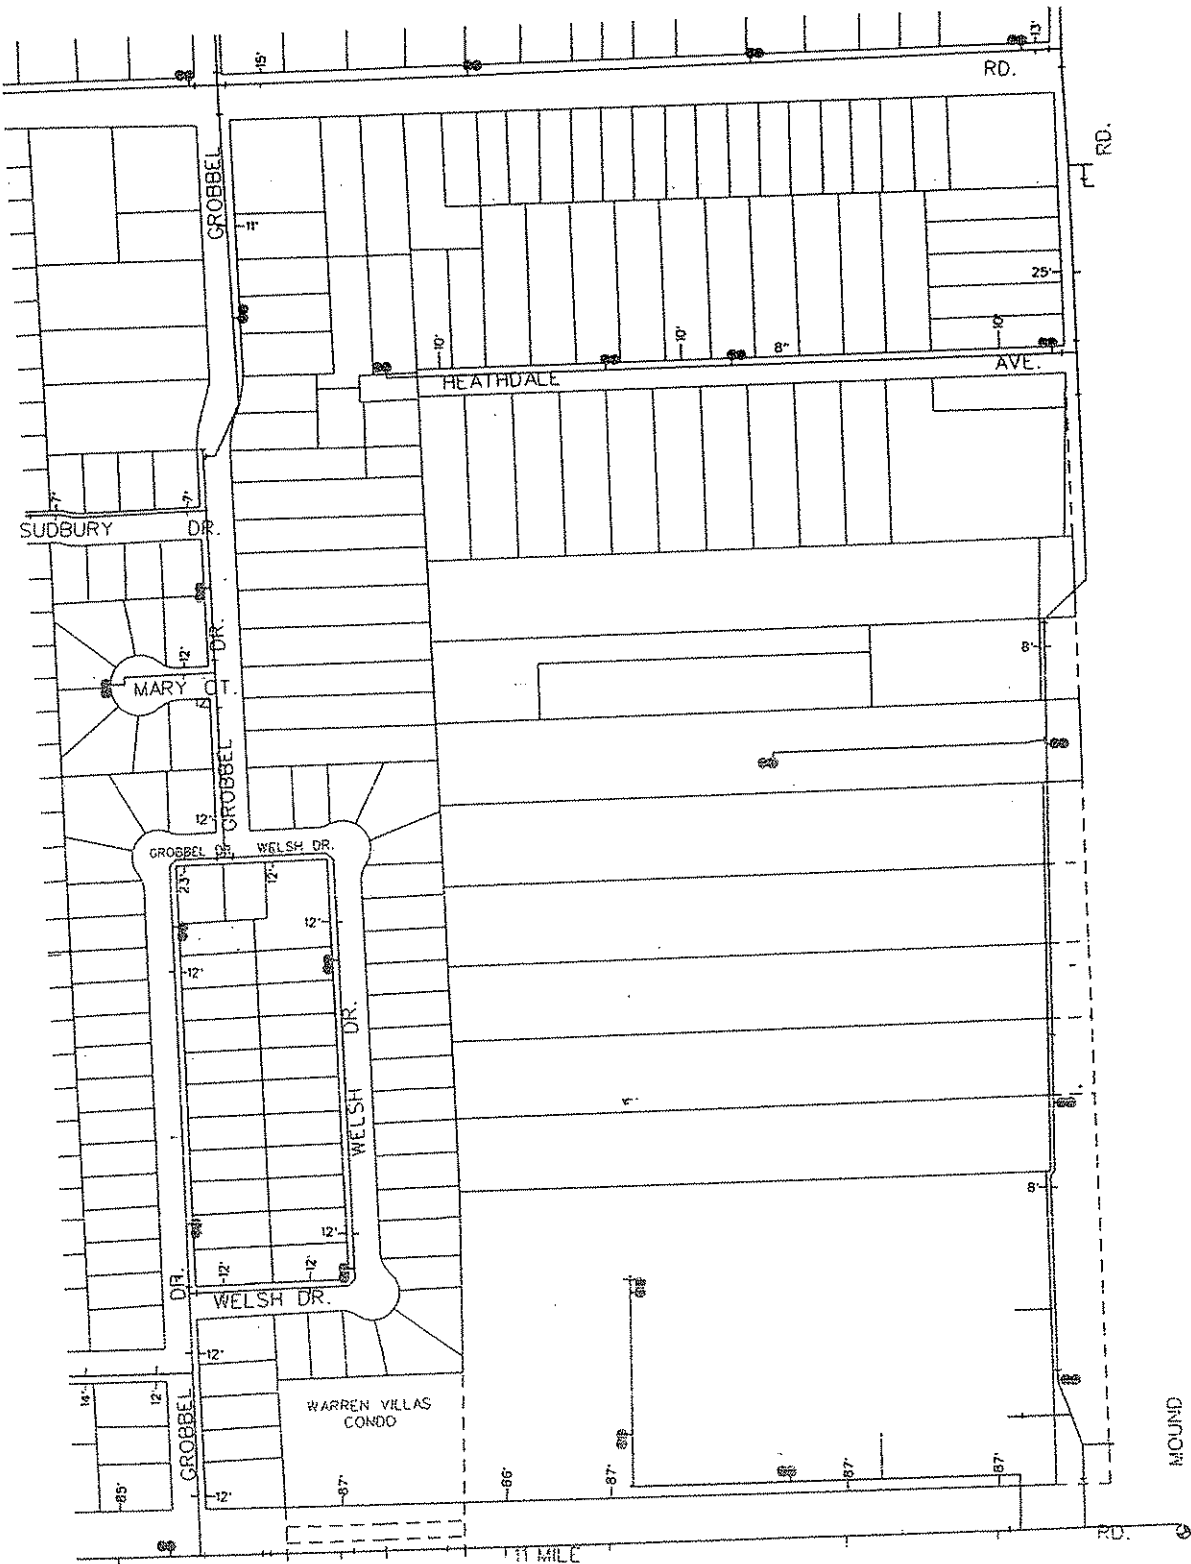

SCALE 1" = 300'

DIVISION OF ENGINEERING
CITY OF WARREN, MICHIGAN

WATER SECTION 17B