


# **SANITARY SEWER SYSTEM**


(

(

○

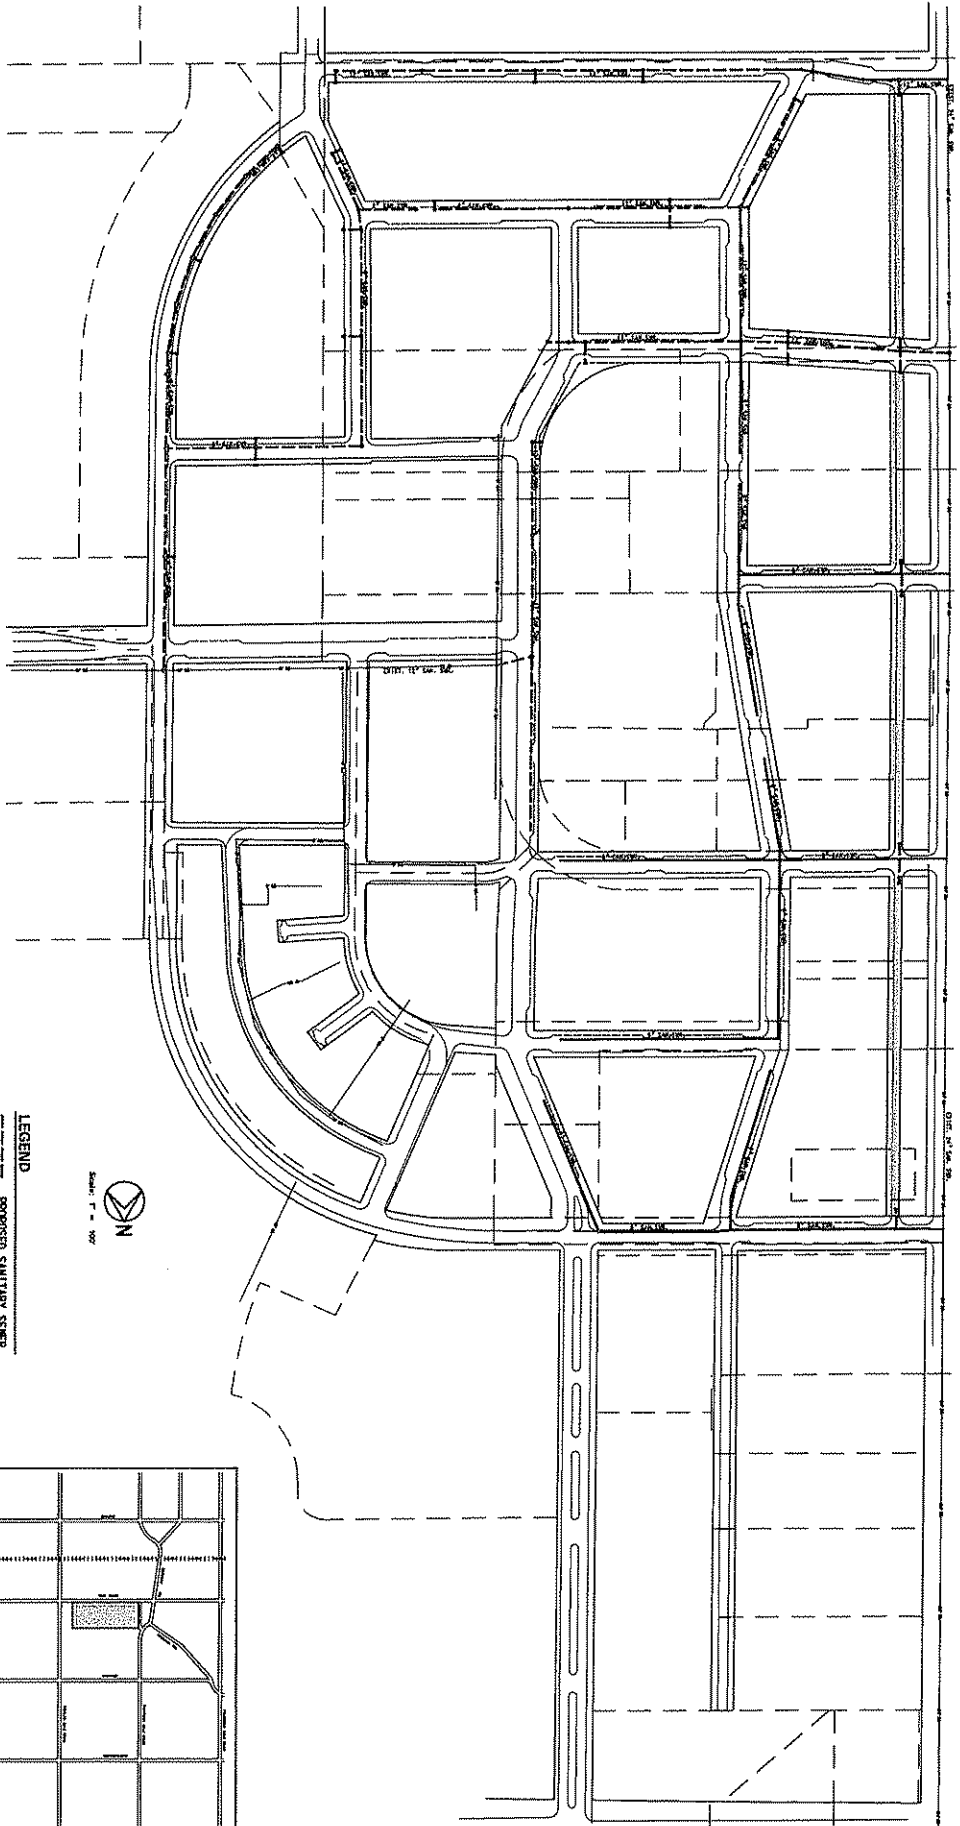

- LEGEND**
- PROPOSED SANITARY SEWER
  - PROPOSED STORM SEWER
  - PROPOSED WATER MAIN
  - - - - - EXISTING PROPERTY LINE
  - EXISTING SANITARY SEWER
  - EXISTING STORM SEWER
  - EXISTING WATER MAIN

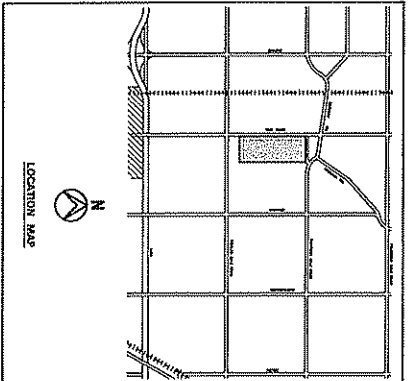


**HRC**  
 HERRICK, ROY & COMPANY, INC.  
 ENGINEERS, ARCHITECTS & PLANNERS  
 12345 MAIN STREET, SUITE 100  
 JACKSONVILLE, FLORIDA 32202  
 PHONE: (904) 555-1234  
 FAX: (904) 555-5678  
 WWW.HRC-FL.COM

(

(

(

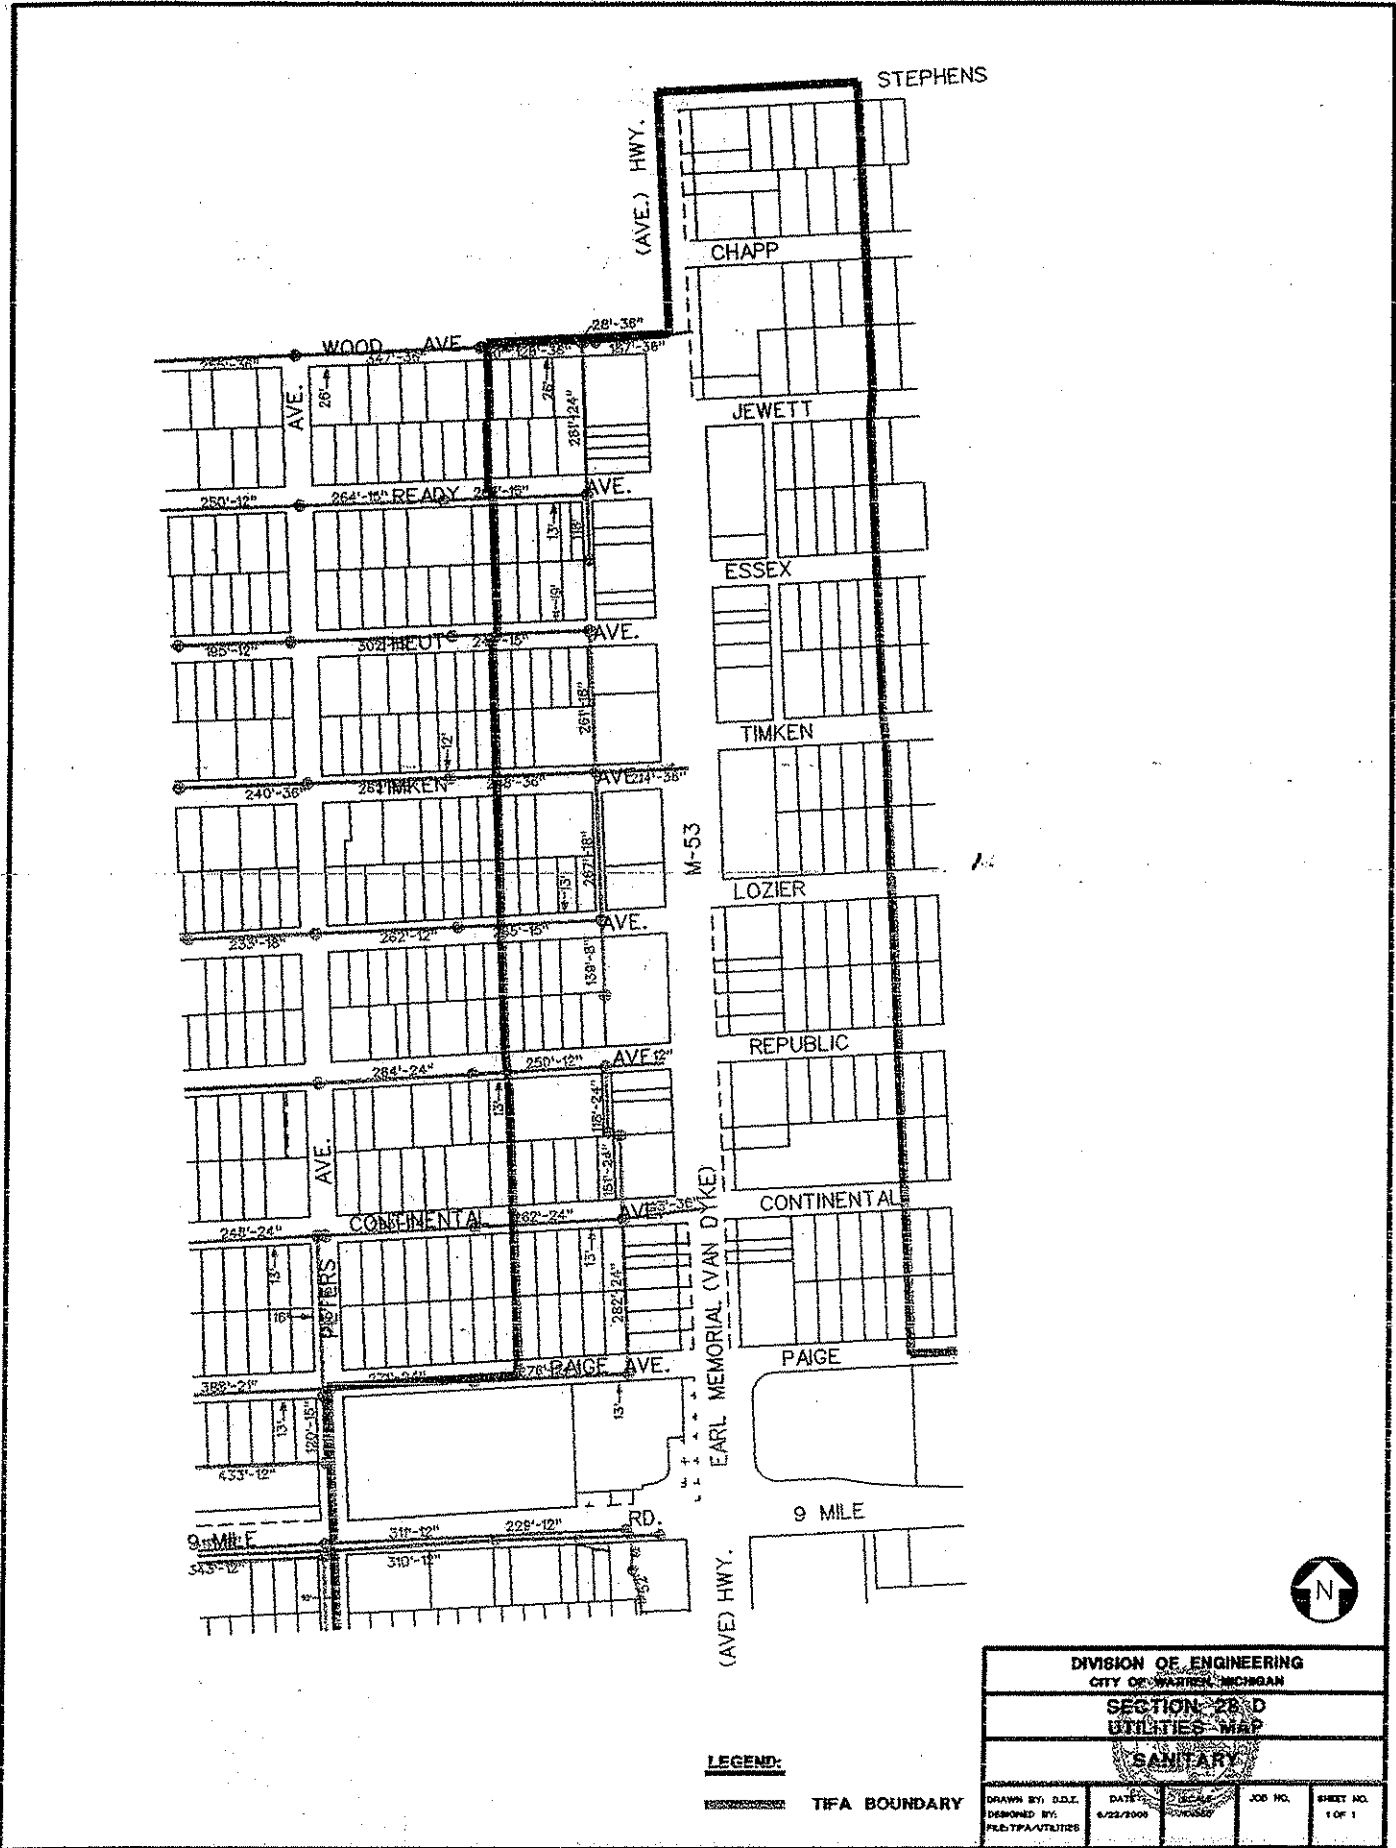

STEPHENS

(AVE.) HWY.

M-53

EARL MEMORIAL (VAN DYKE)


(AVE.) HWY.


**LEGEND:**

TIFA BOUNDARY




DIVISION OF ENGINEERING CITY OF WARREN, MICHIGAN			
SECTION 28 D UTILITIES MAP			
DRAWN BY: D.J.L.	DATE: 6/22/2000	JOB NO.	SHEET NO. 1 OF 1
FILE: TPA/UTILITIES			

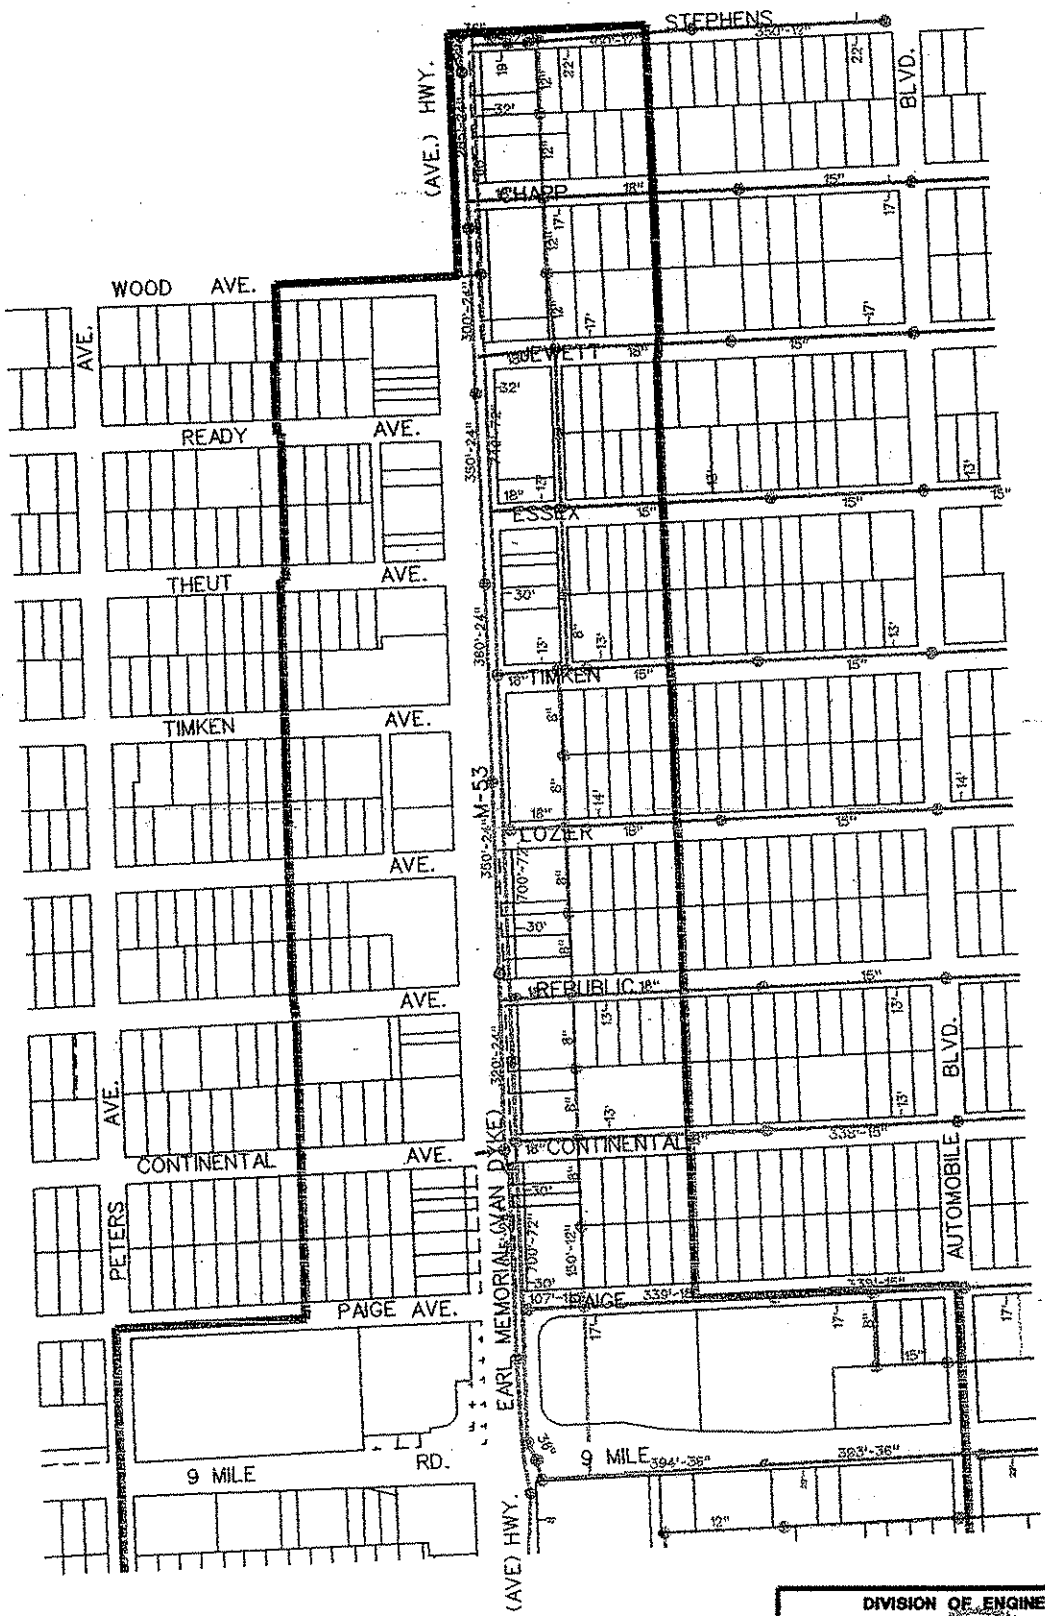

**LEGEND:**  
 TIFA BOUNDARY




DIVISION OF ENGINEERING CITY OF WARREN, MICHIGAN			
SECTION 27 C UTILITIES MAP			
<b>SANITARY</b>			
DRAWN BY: D.D.L.	DATE: 6/23/2006	JOB NO. 2006000	SHEET NO. 1 OF 1
DESIGNED BY: PLE/TFA/UT/TKS			

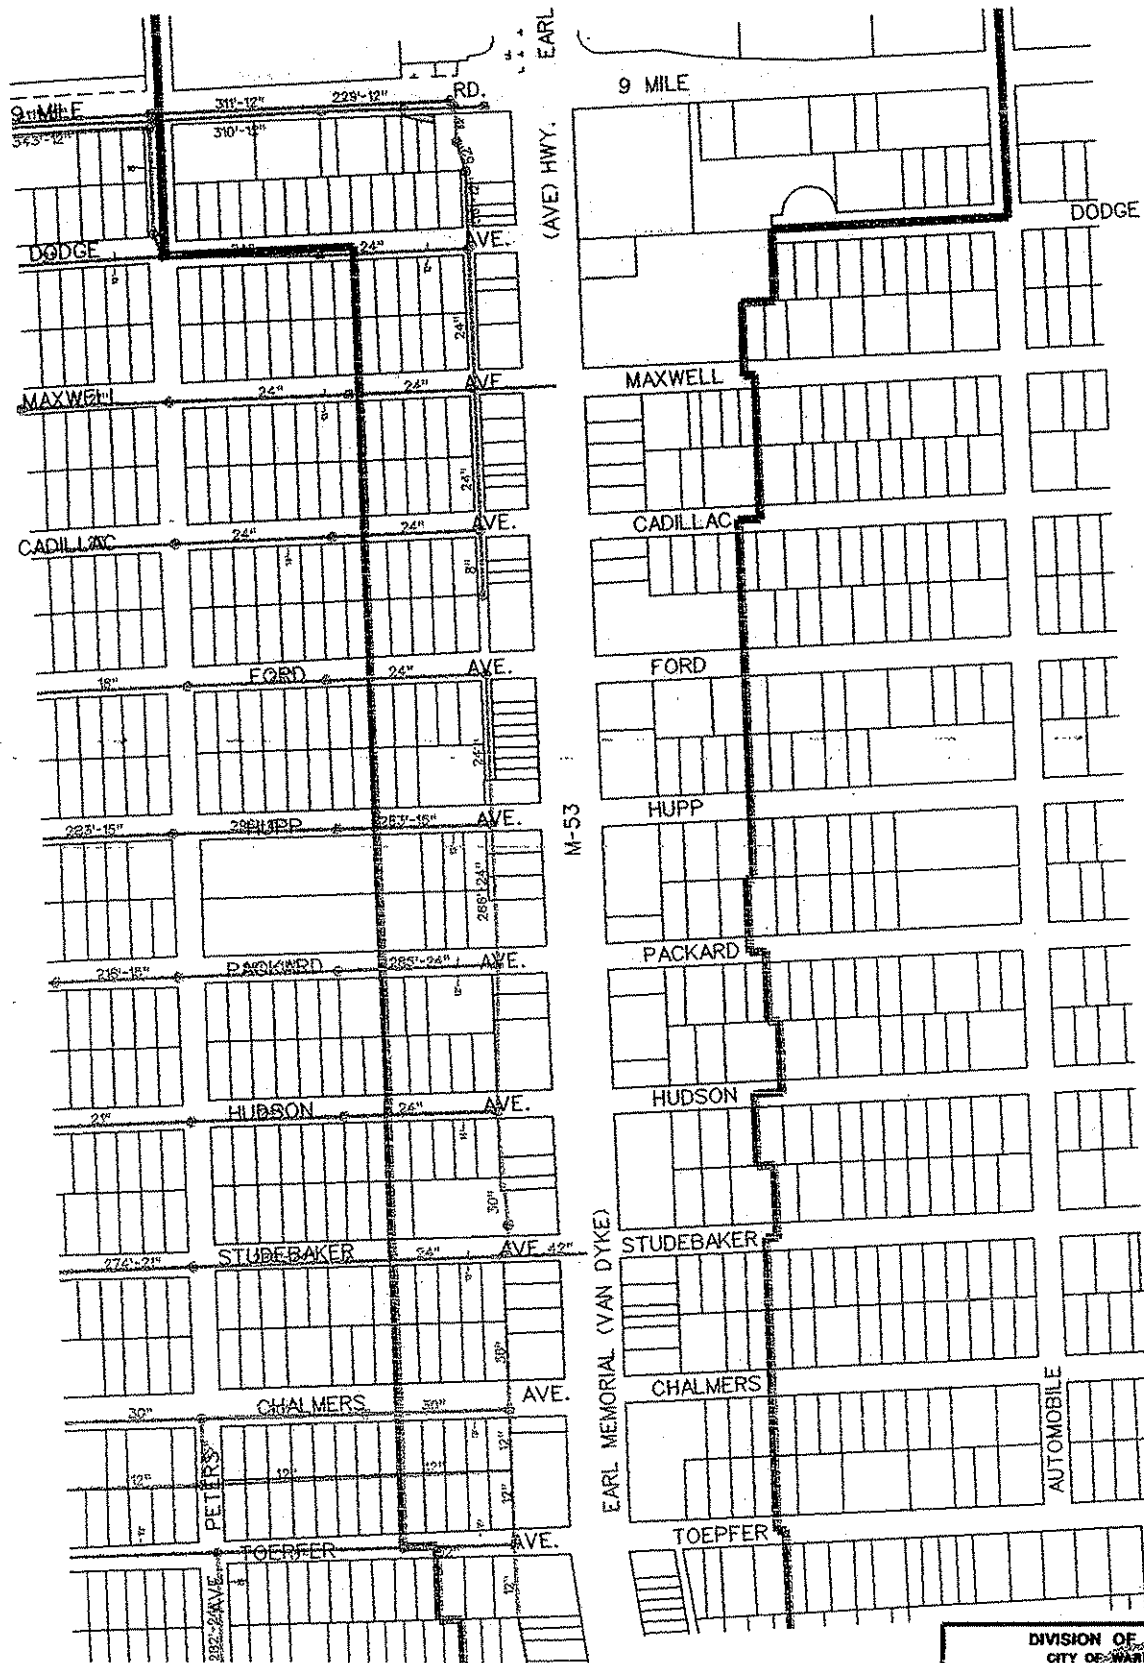

**LEGEND:**  
 TIFA BOUNDARY

DIVISION OF ENGINEERING CITY OF WARREN, MICHIGAN				
SECTION 33 A UTILITIES MAP				
DRAWN BY: D.D.Z.	DATE: 6/23/2006	SCALE: 1"=100'	JOB NO.	SHEET NO. 1 OF 1
FILE: TPA/UTILITIES				

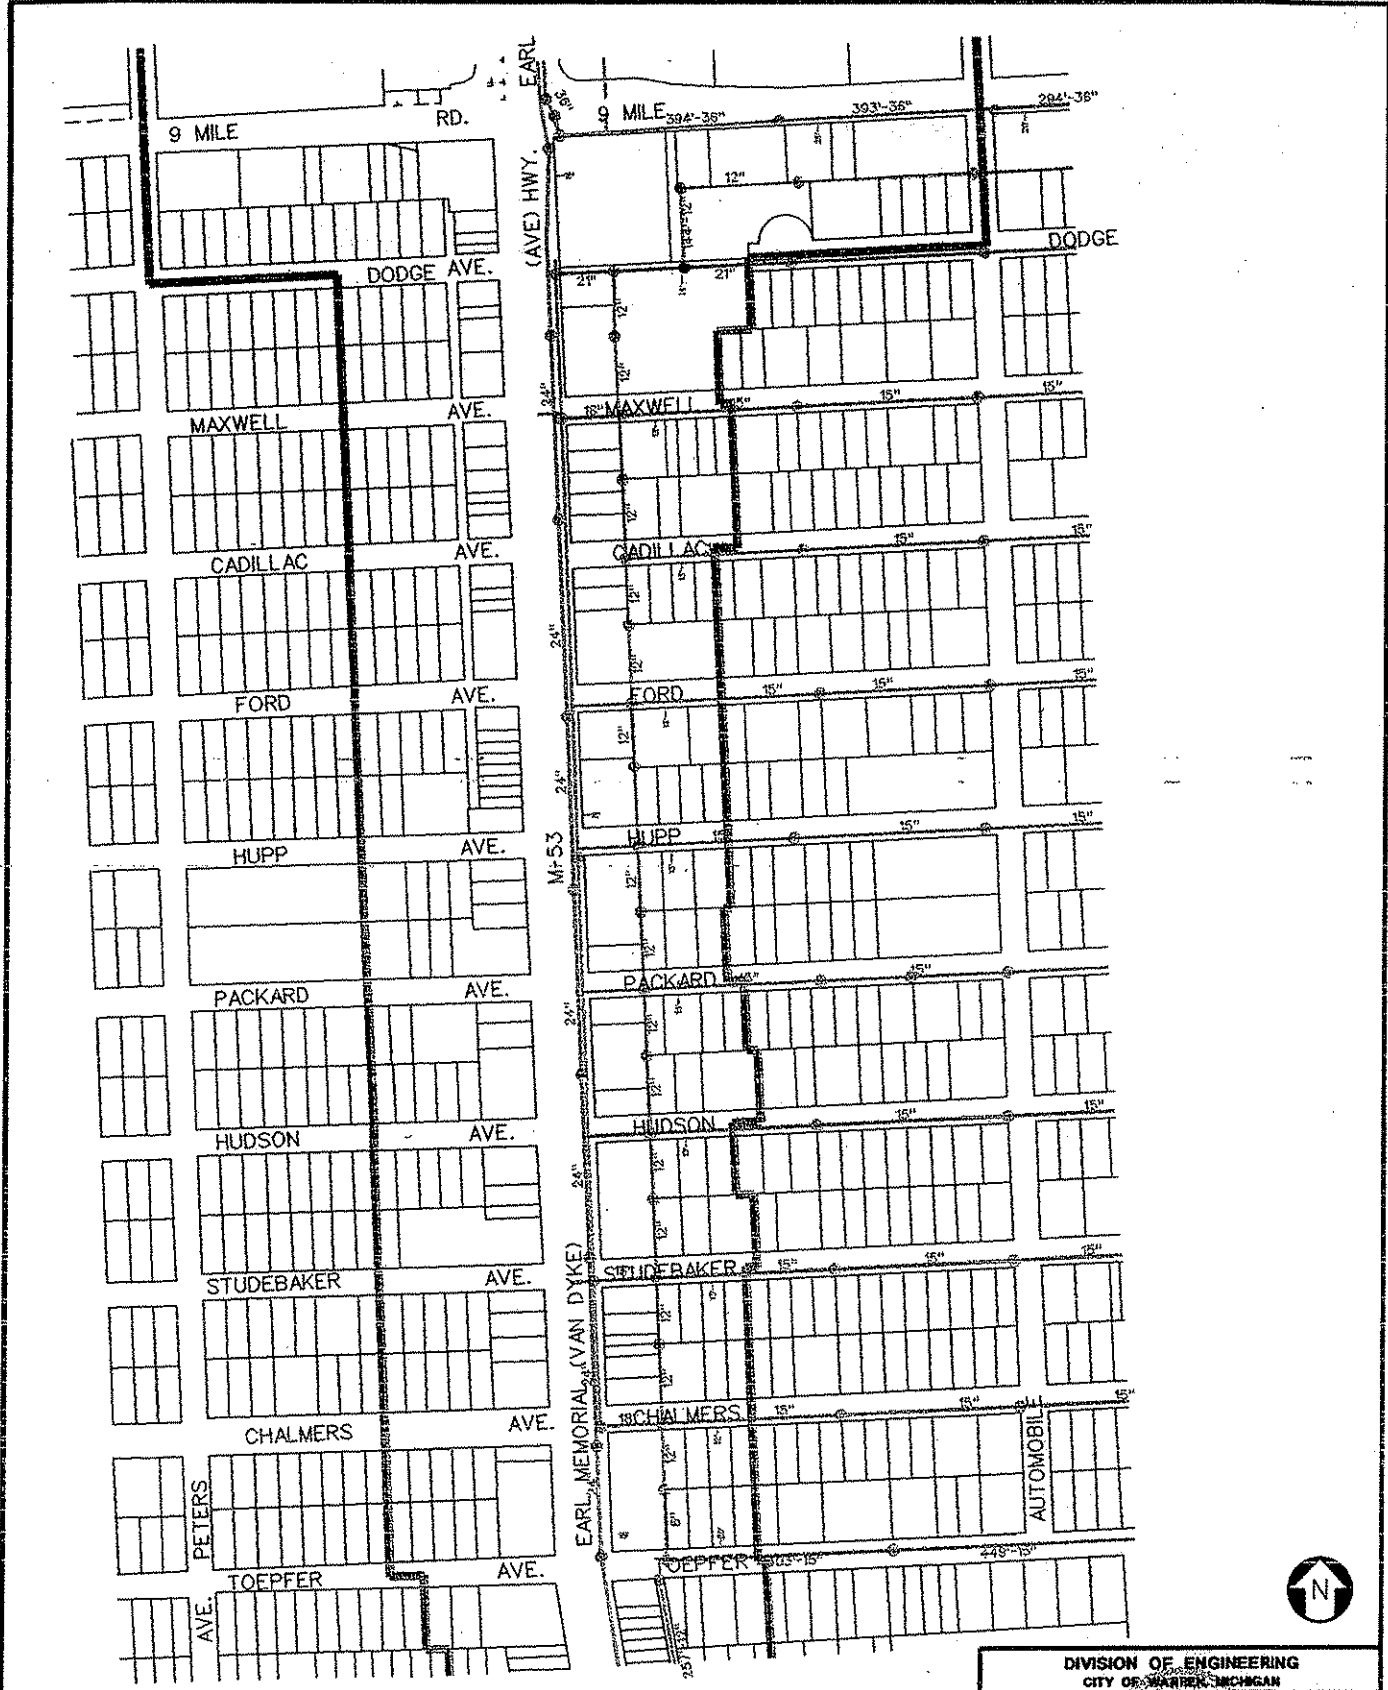

**LEGEND:**  
 TIFA BOUNDARY

DIVISION OF ENGINEERING CITY OF WARREN, MICHIGAN				
SECTION SA-B UTILITIES MAP				
SANITARY				
DRAWN BY: D.D.Z. DESIGNED BY: MLE/TFA/UTILITIES	DATE: 6/23/2006	SCALE: 1"=50'	JOB NO.:	SHEET NO.: 1 OF 1






**LEGEND:**

— TIFA BOUNDARY

DIVISION OF ENGINEERING CITY OF WARREN, MICHIGAN			
SECTION 33 D UTILITIES MAP			
SANITARY			
DRAWN BY: D.J.Z. DESIGNED BY: P.E.T.F.A./UTILITIES	DATE: 6/22/2006	JOB NO.	SHEET NO. 1 OF 1

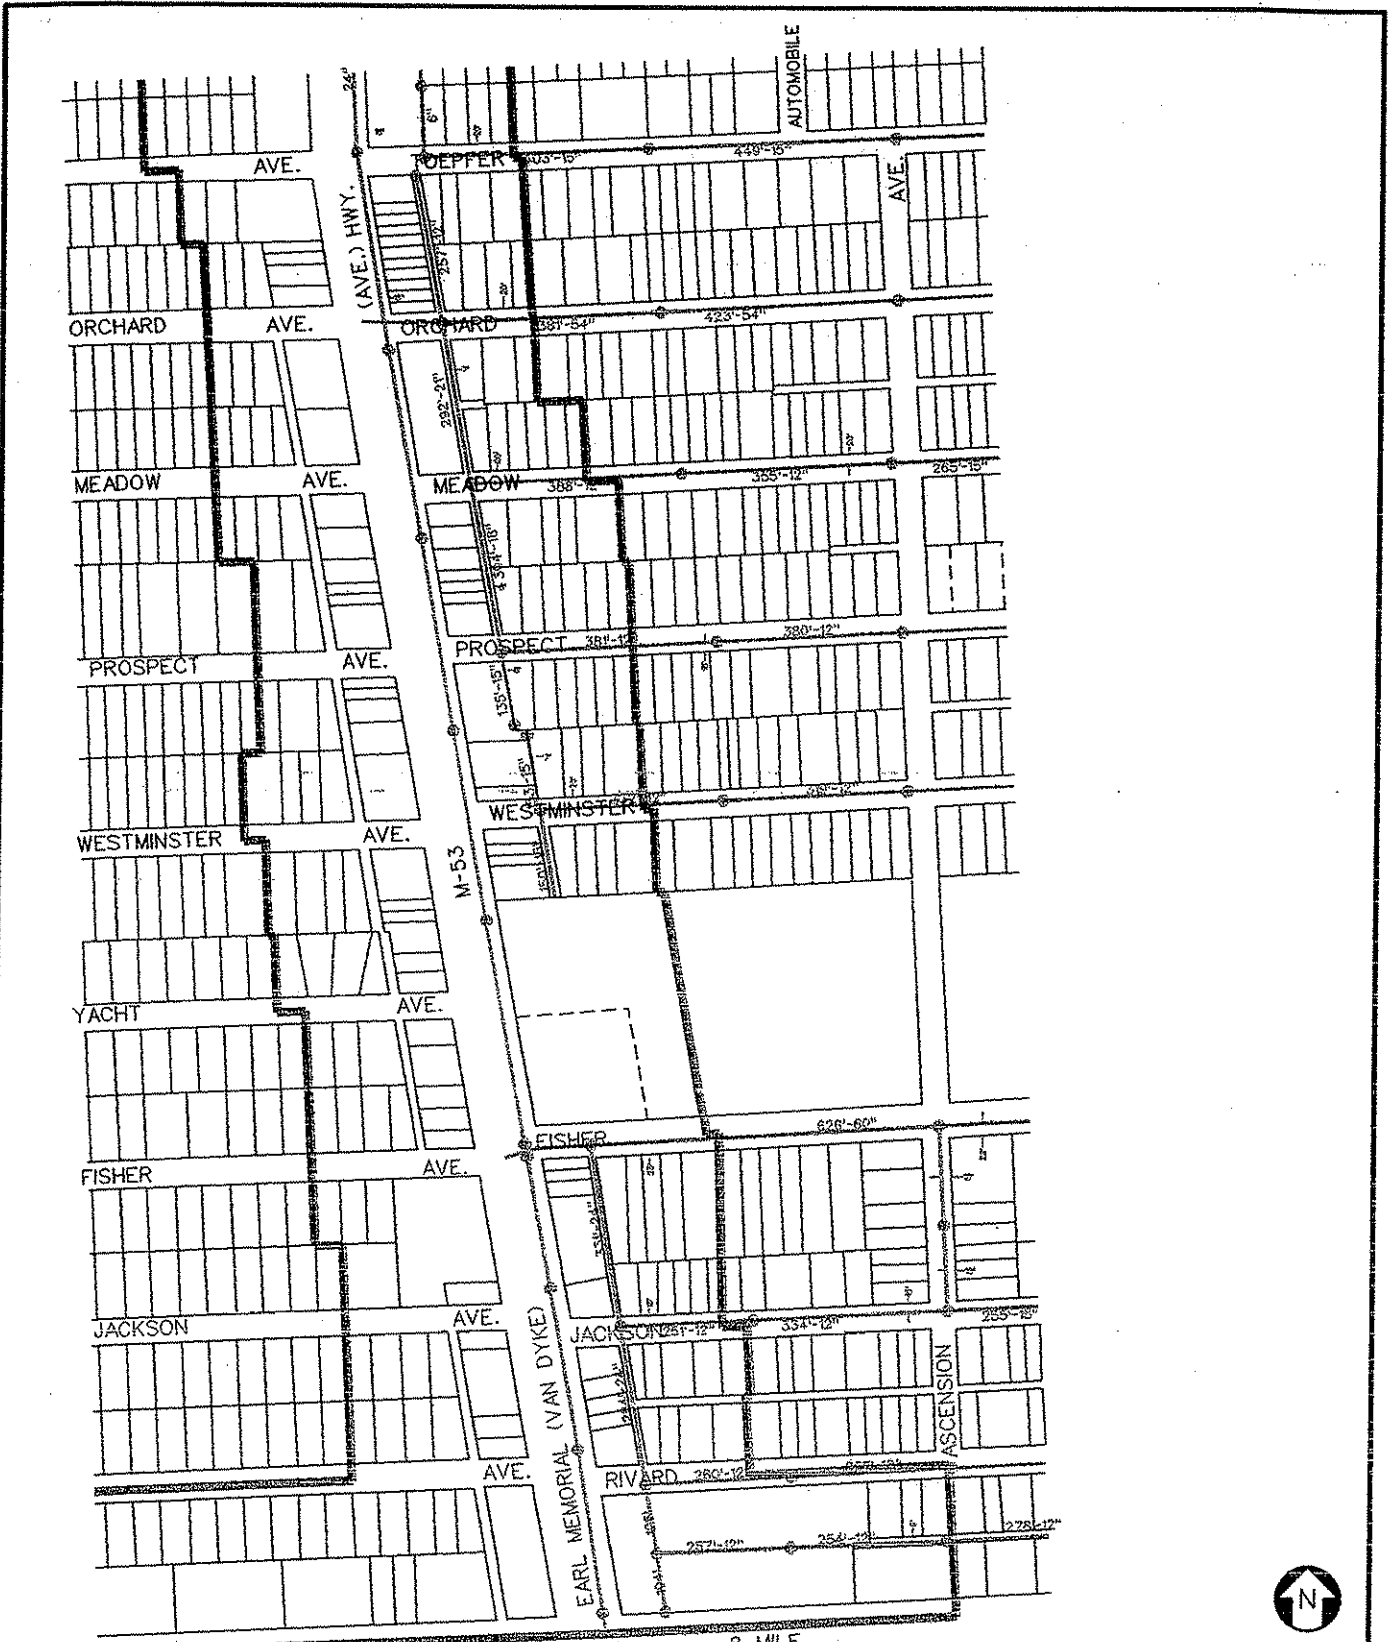


8 MILE

RD.


8 MILE

**LEGEND:**

 TIFA BOUNDARY


DIVISION OF ENGINEERING CITY OF WARREN, MICHIGAN			
SECTION 34 C UTILITIES MAP			
			
DRAWN BY: D.J.Z. DESIGNED BY: FILE: TPA/UTILIES	DATE: 8/23/2008	JOB NO. 115500	SHEET NO. 1 OF 1

# City of Sterling Heights

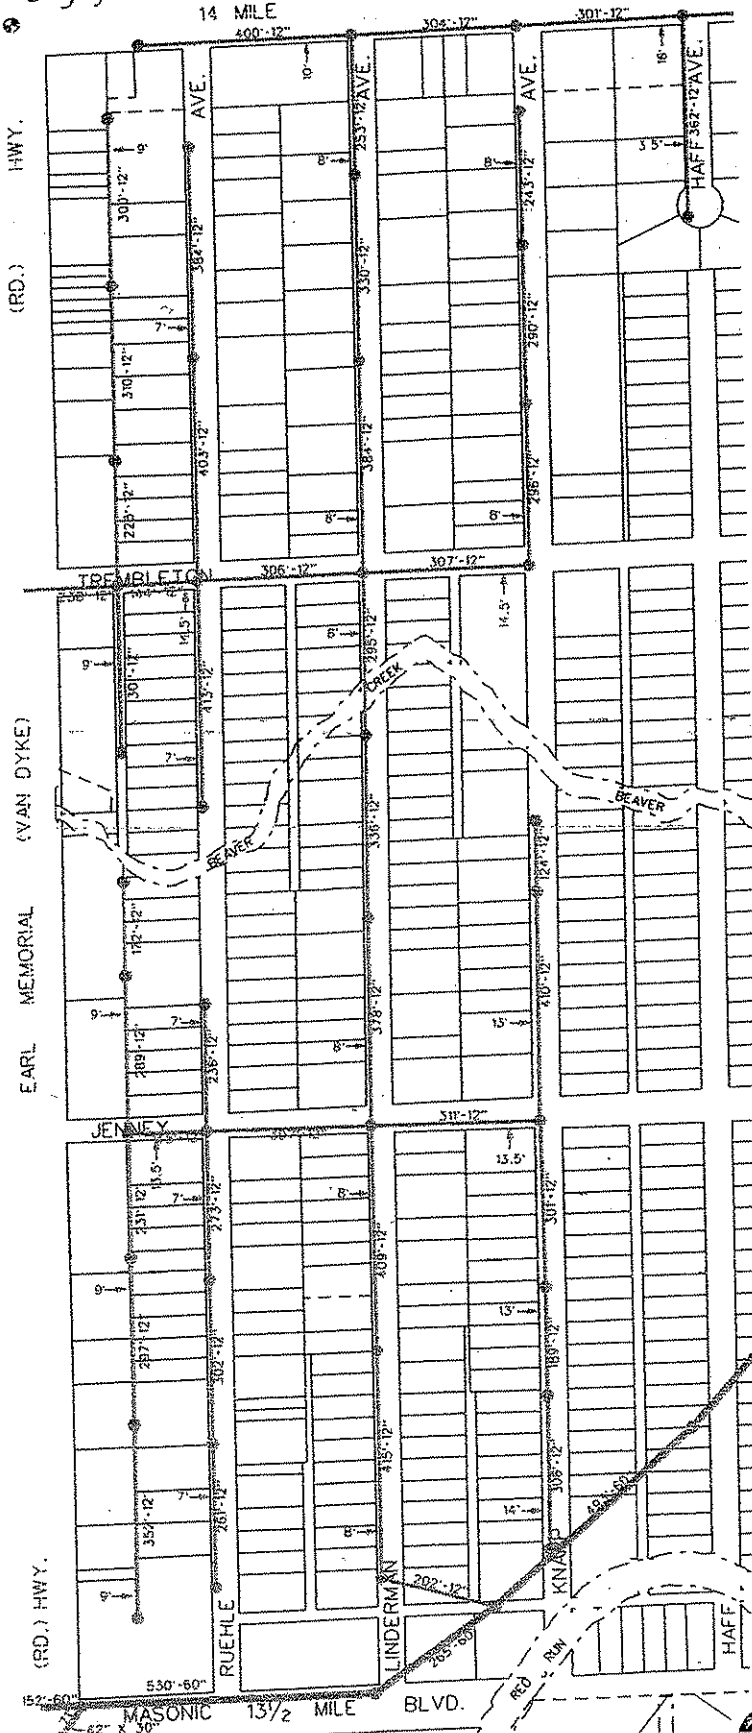

SCALE: 1" = 300'

DIVISION OF ENGINEERING  
 CITY OF WARREN, MICHIGAN  
**SANITARY SECTION 3A**

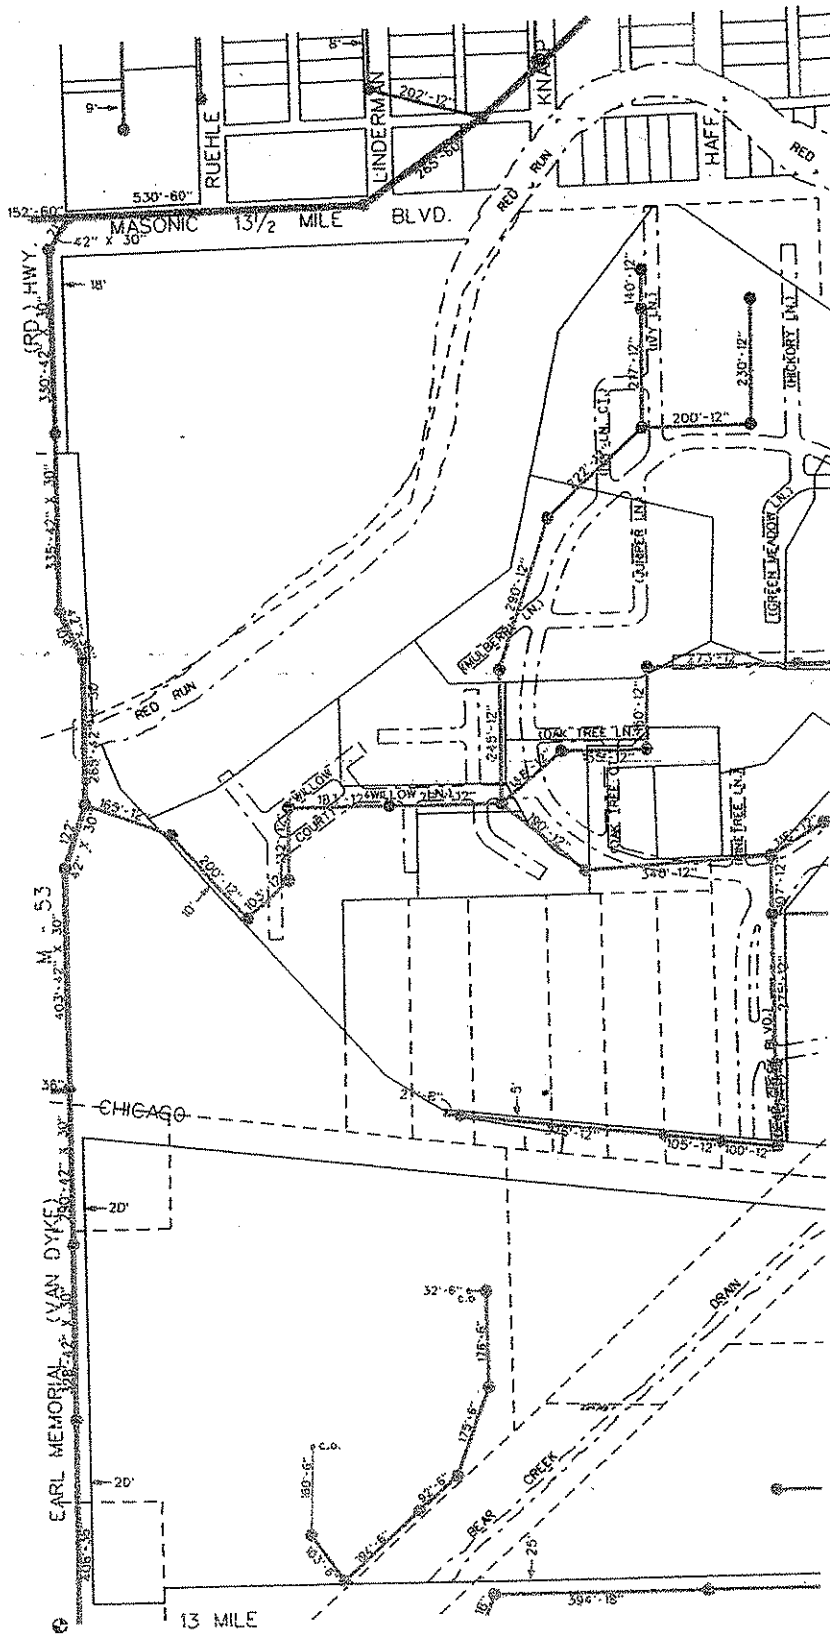

M. 53

CHICAGO


EARL MEMORIAL (VAN DYKE)

13 MILE



DIVISION OF ENGINEERING  
CITY OF WARREN, MICHIGAN  
SANITARY SECTION 3B

City of Sterling Heights

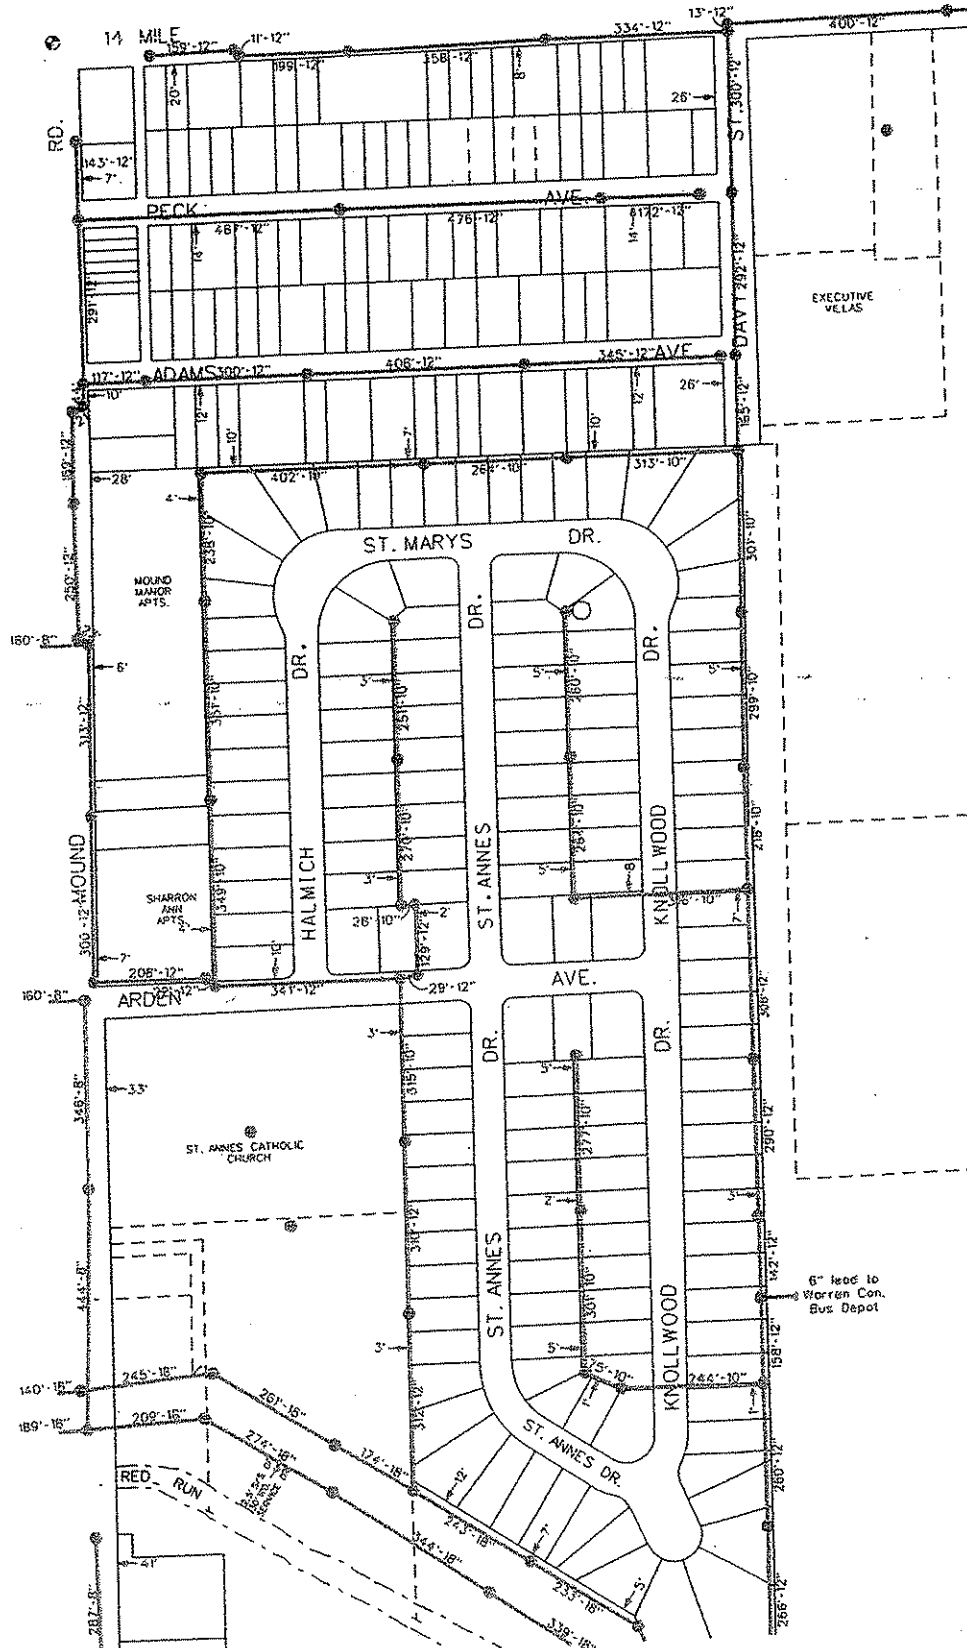


SCALE: 1" = 350'

DIVISION OF ENGINEERING  
CITY OF WARREN, MICHIGAN

SANITARY SECTION 4A


RD. 14 MILE

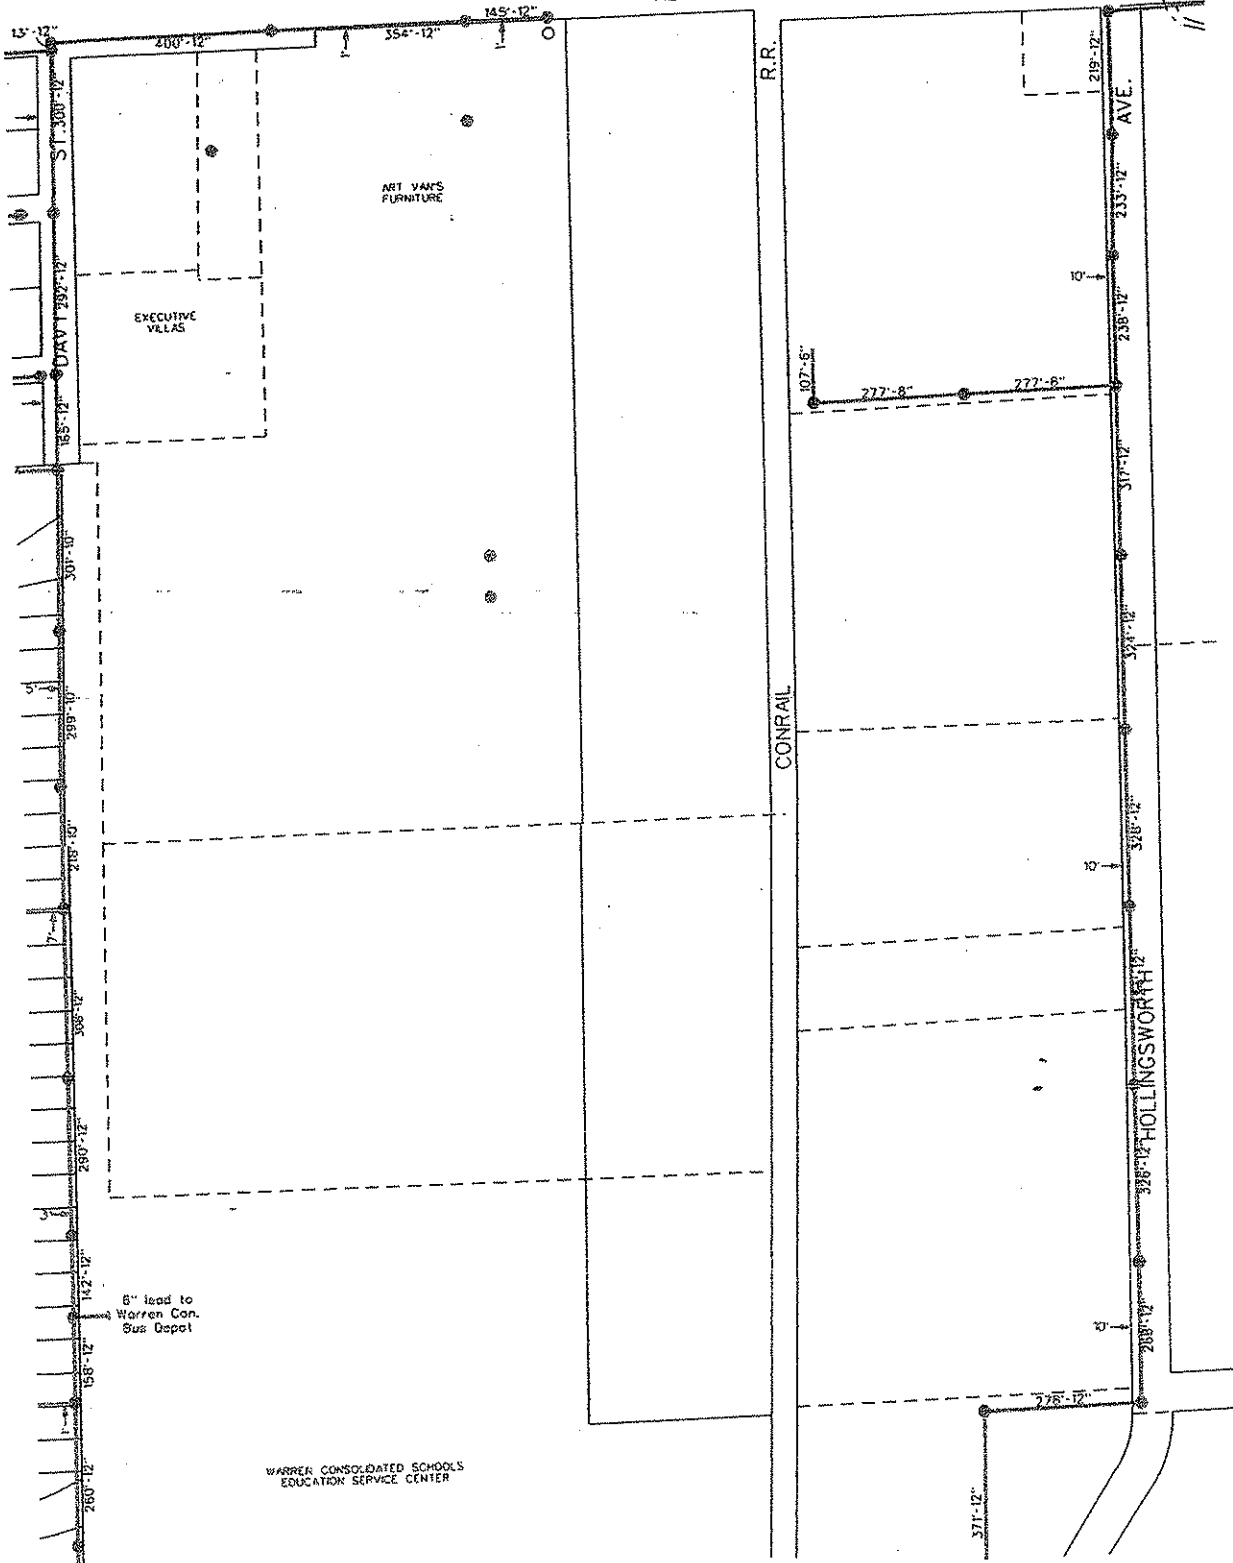

SCALE: 1" = 80'

DIVISION OF ENGINEERING  
 CITY OF WARREN, MICHIGAN  
**SANITARY SECTION 4B**


City of Sterling Heights

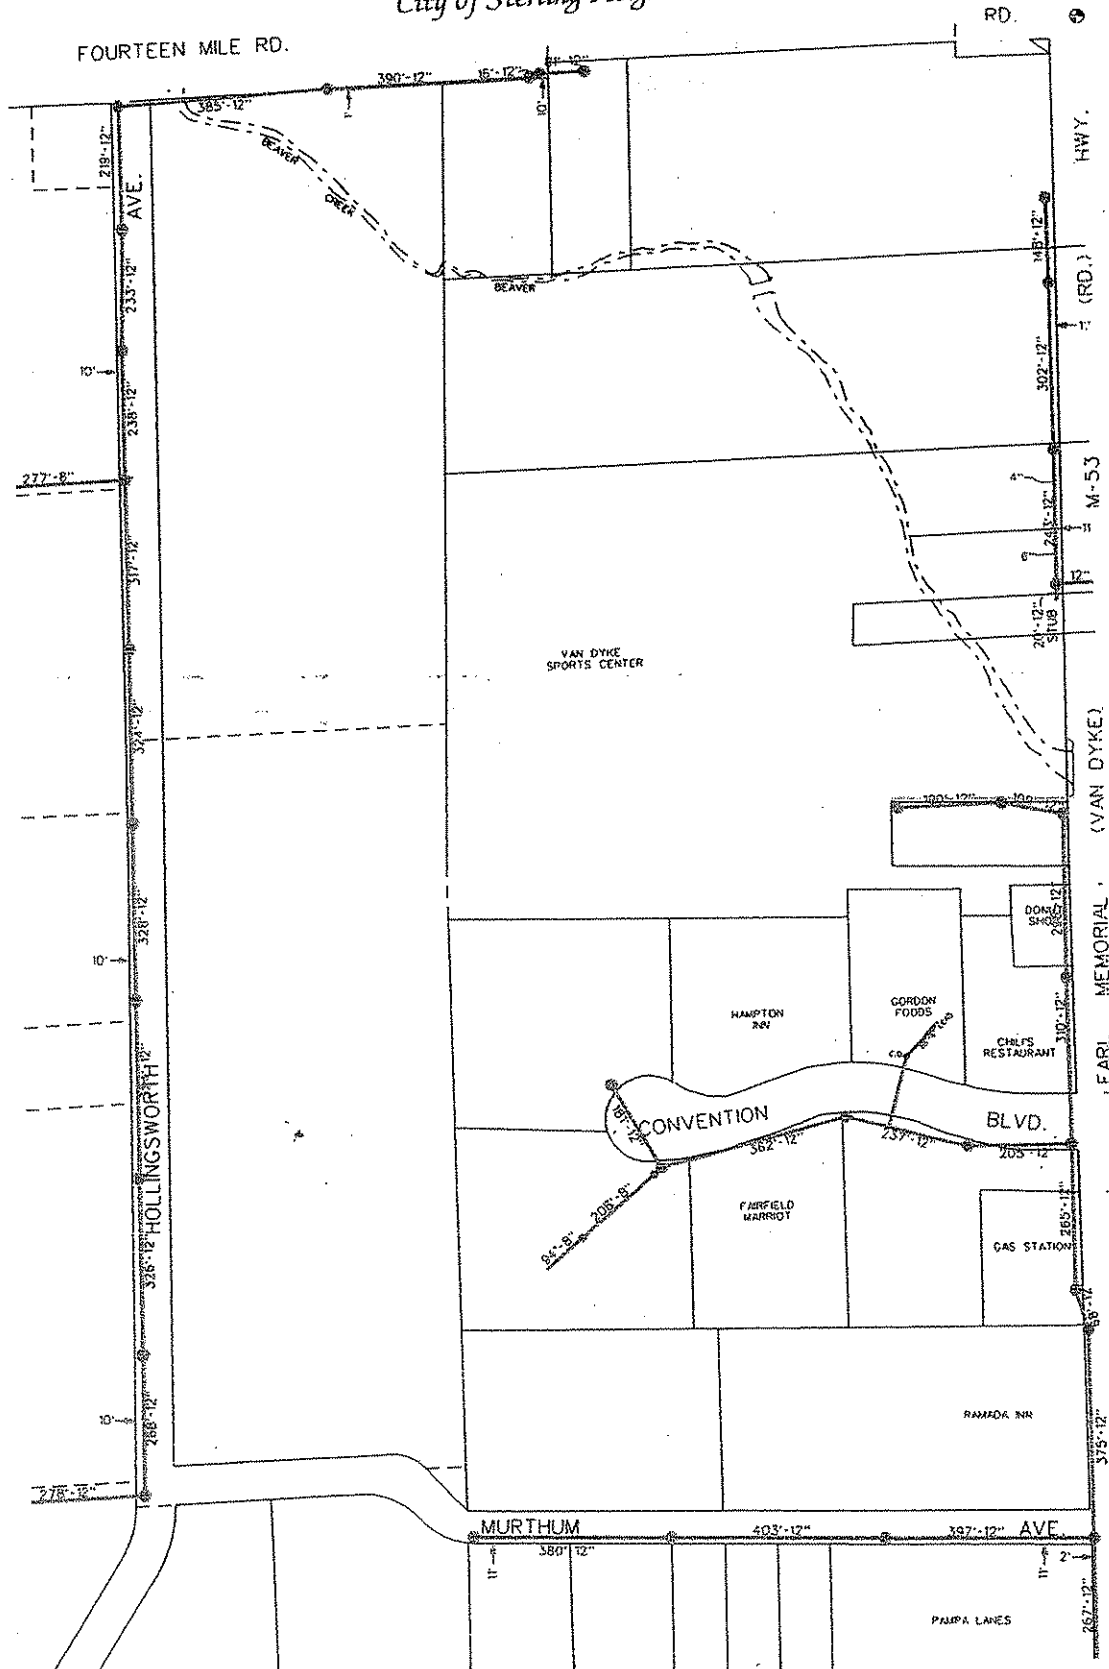

SCALE: 1" = 380'

DIVISION OF ENGINEERING  
CITY OF WARREN, MICHIGAN

SANITARY SECTION 4C

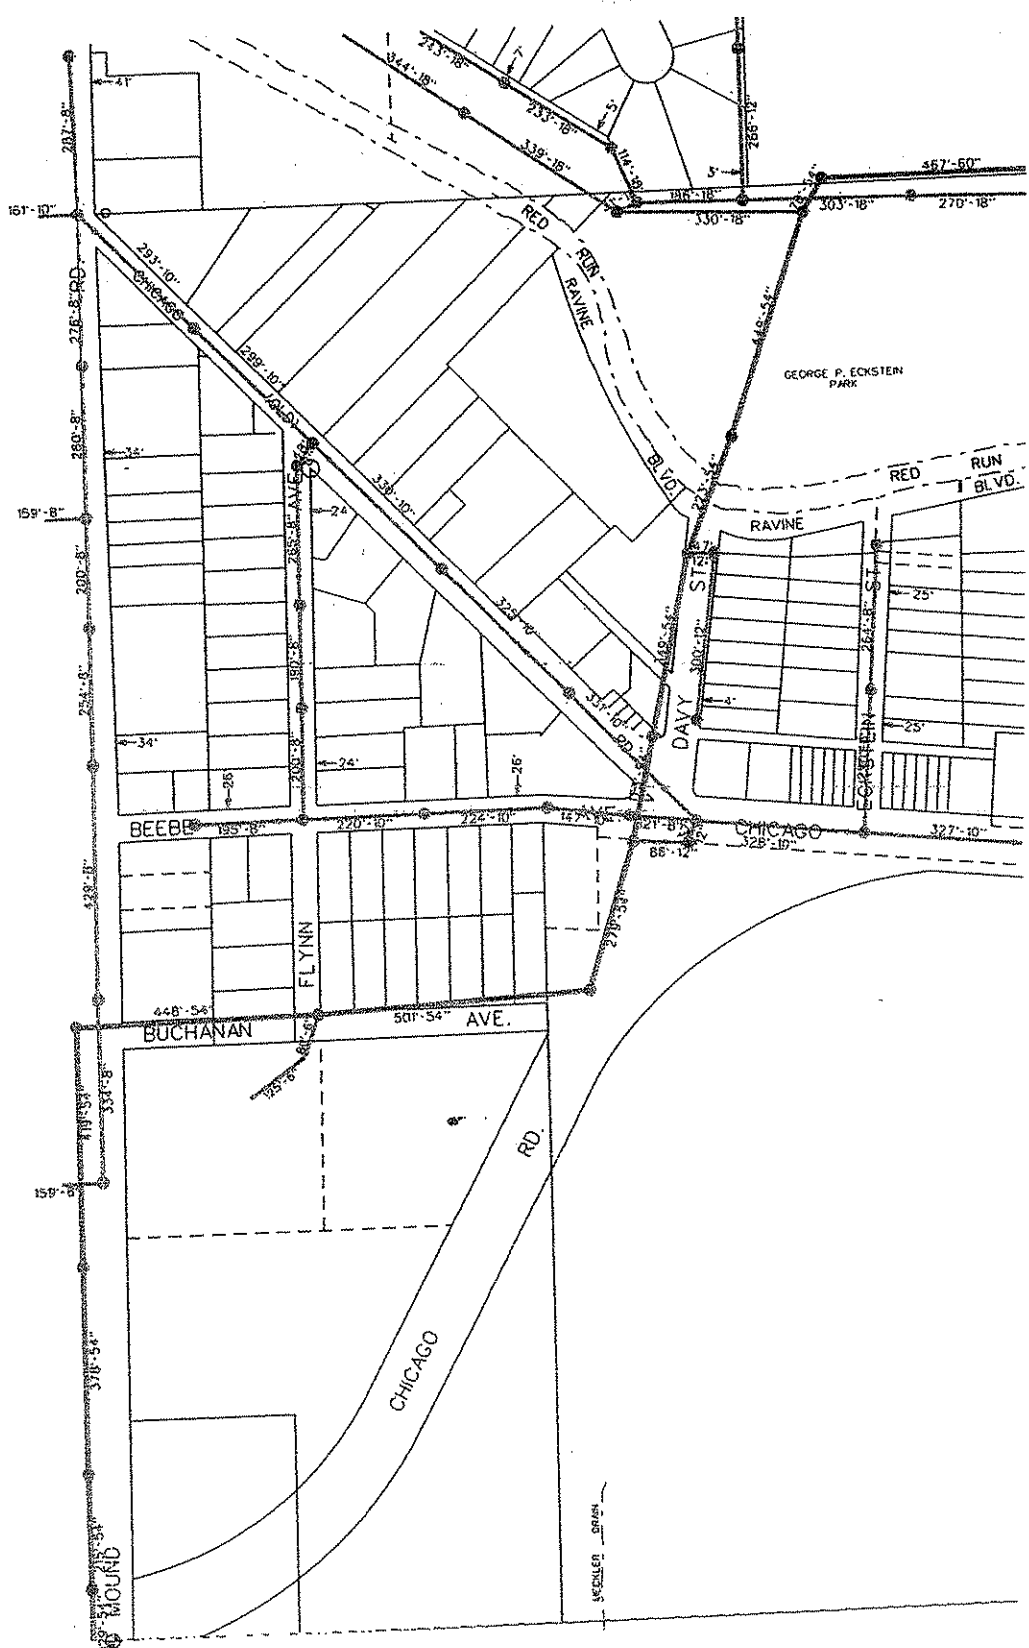


SCALE: 1" = 300'

DIVISION OF ENGINEERING  
CITY OF WARREN, MICHIGAN

SANITARY SECTION 4D




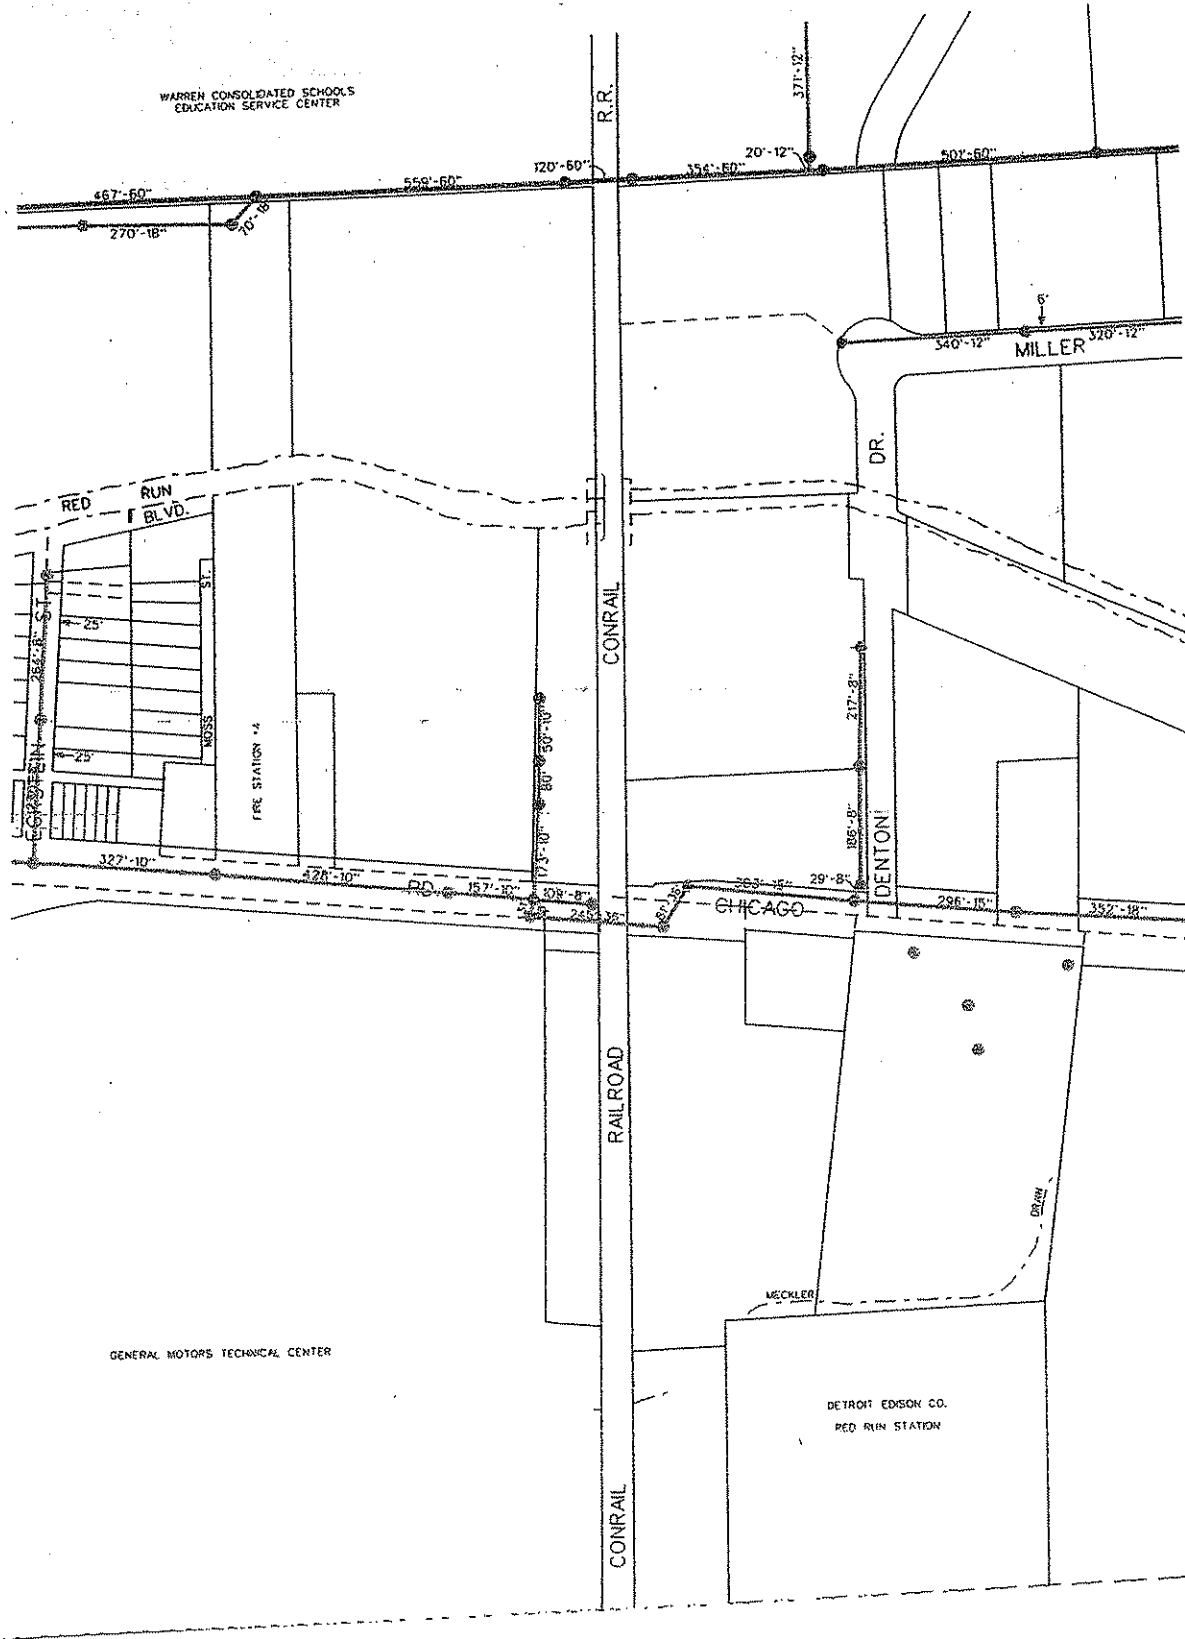

SCALE 1" = 380'

DIVISION OF ENGINEERING  
CITY OF WARREN, MICHIGAN


SANITARY SECTION 4E

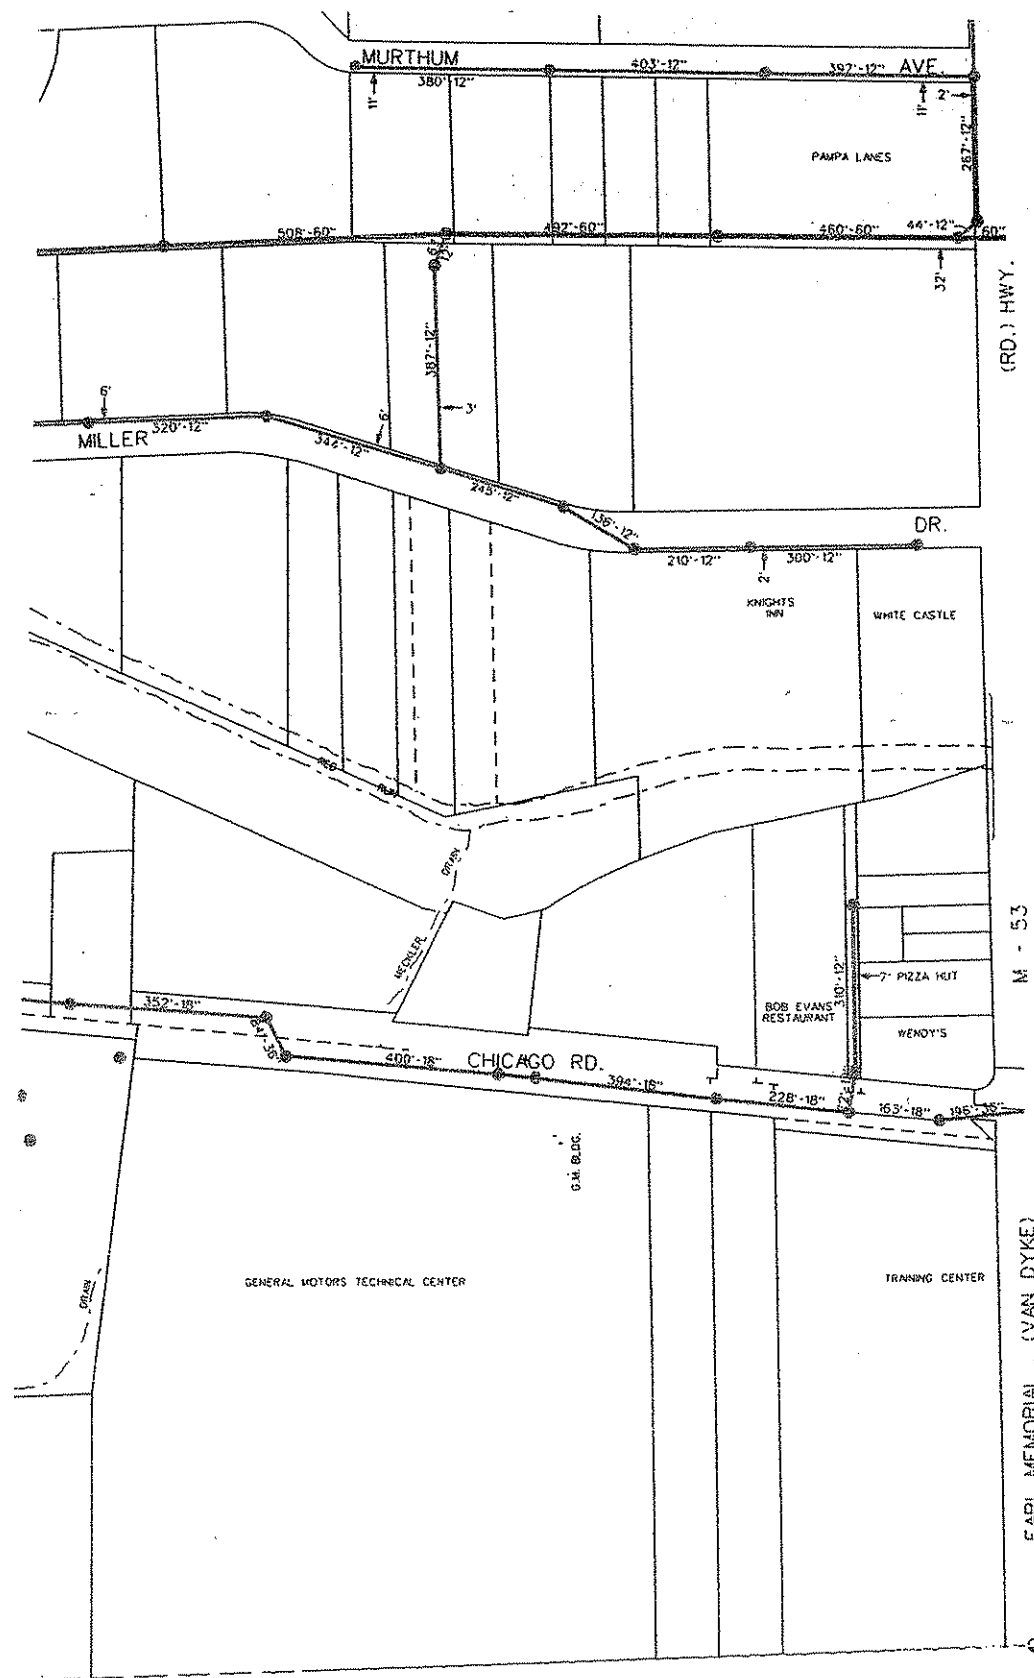

SCALE: 1" = 360'

DIVISION OF ENGINEERING  
CITY OF WARREN, MICHIGAN

SANITARY SECTION 4F

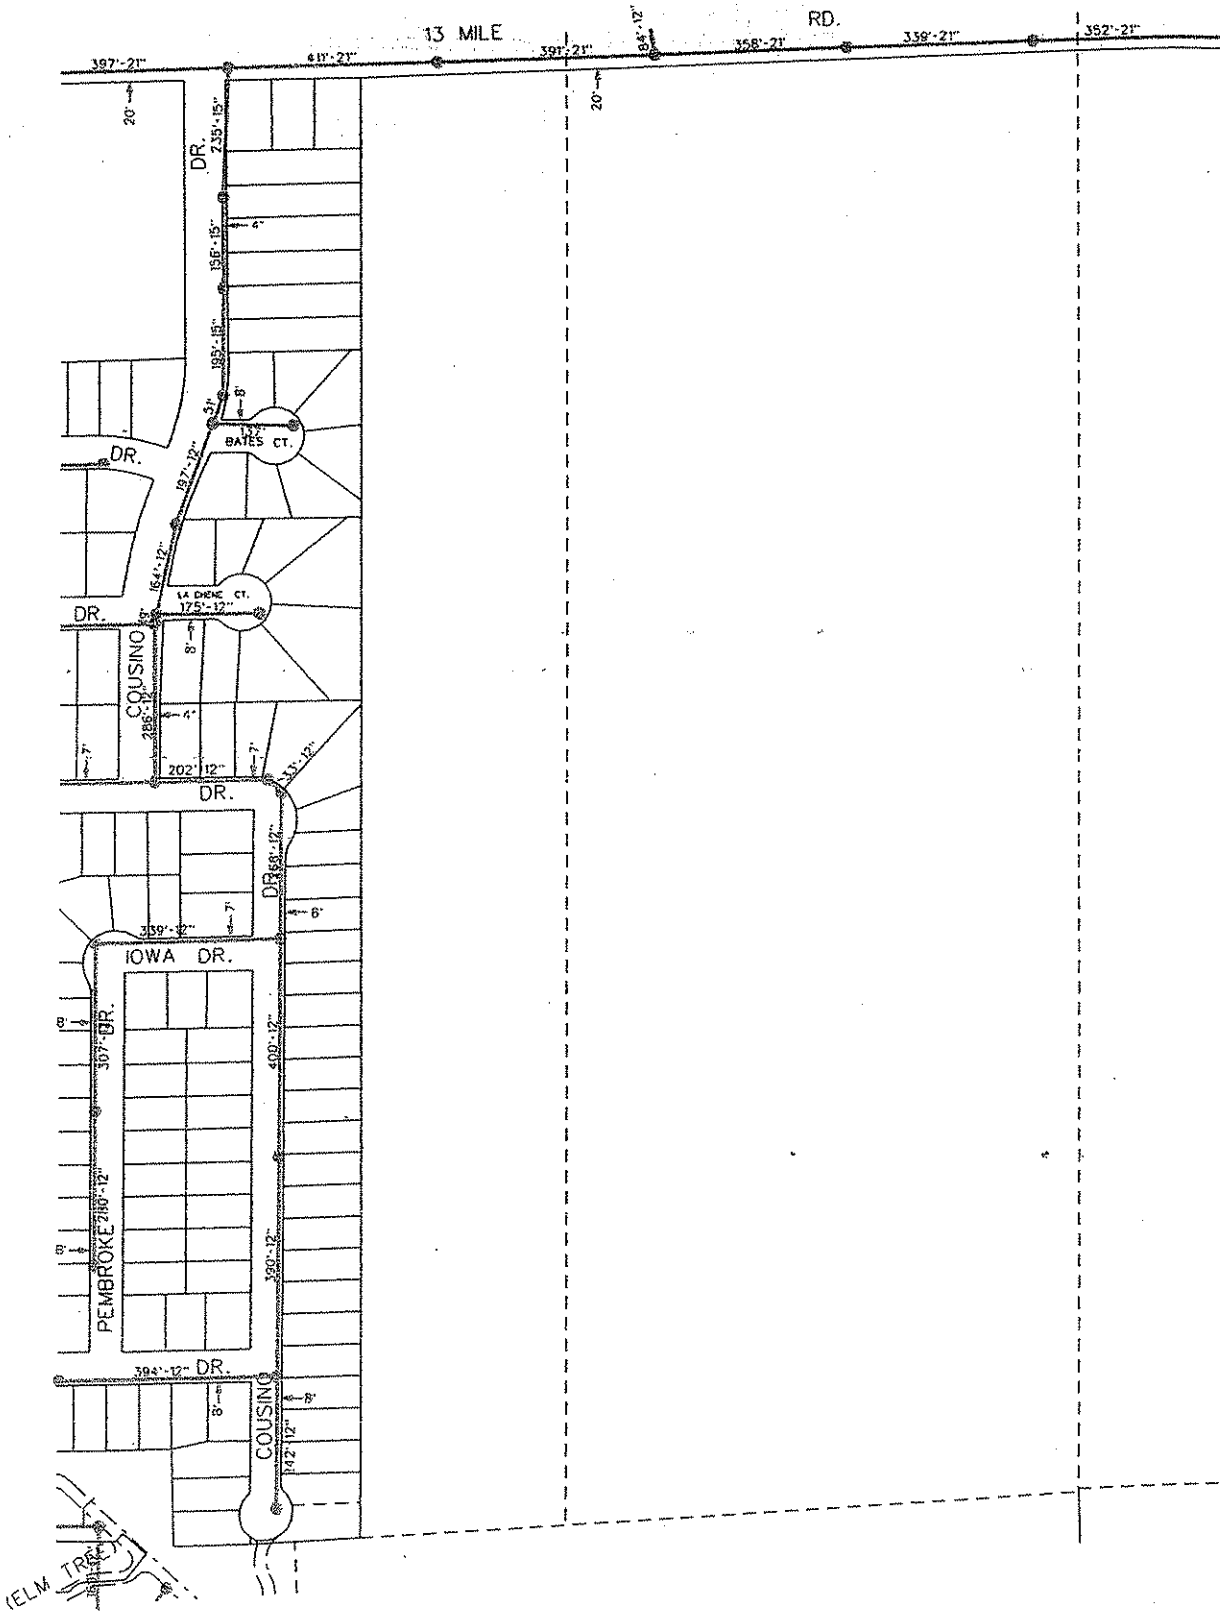

SCALE 1" = 300'

DIVISION OF ENGINEERING  
CITY OF WARREN, MICHIGAN

SANITARY SECTION 8A

THIRTEEN MILE RD.  
339'-21" 352'-21" 345'-21" 346'-21" 356'-21"

RD.

20'

43'-34" 152'-59" 419'-54" 277'-53" 182'-6"


MOUND



SCALE 1" = 350'


DIVISION OF ENGINEERING  
CITY OF WARREN, MICHIGAN

SANITARY SECTION 8B

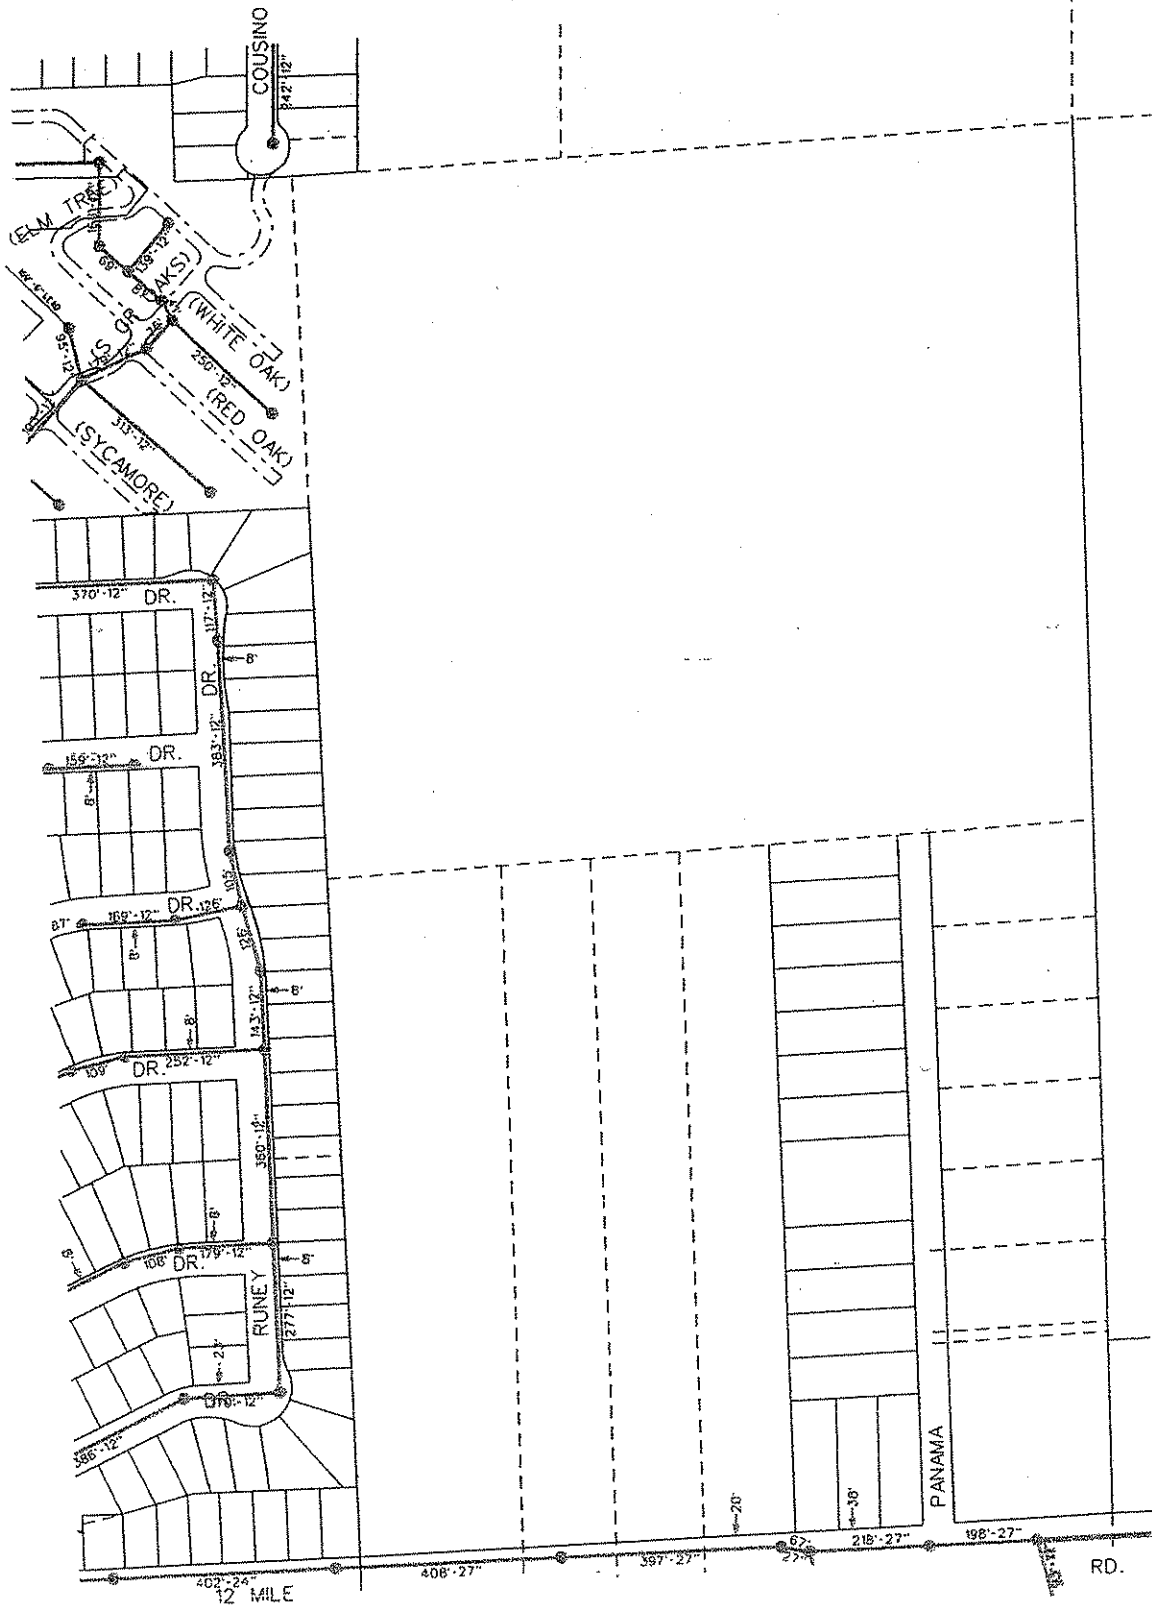

SCALE: 1" = 80'


DIVISION OF ENGINEERING  
 CITY OF WARREN, MICHIGAN  
 SANITARY SECTION 8C

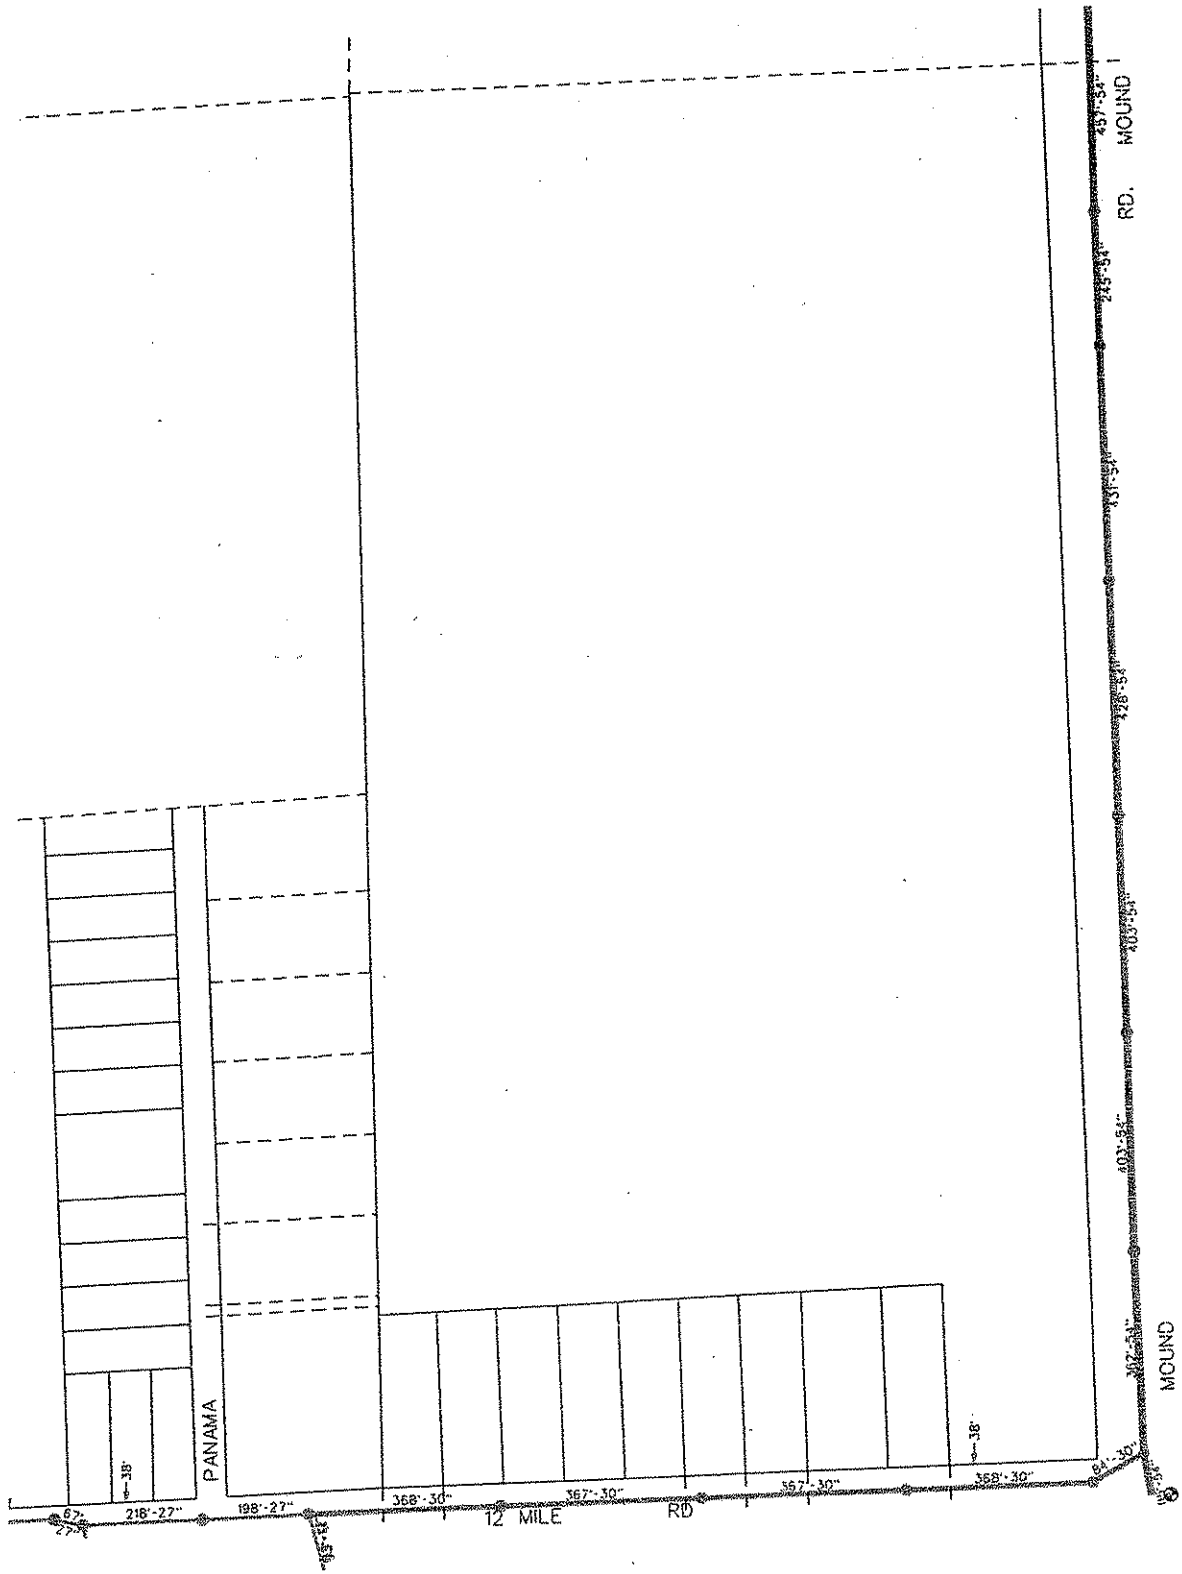

SCALE: 1" = 350'

DIVISION OF ENGINEERING  
CITY OF WARREN, MICHIGAN

SANITARY SECTION 8D

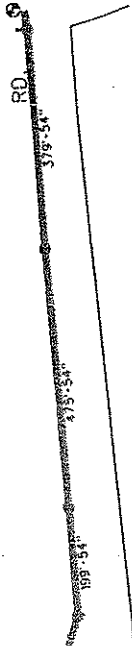


MOUND



SCALE: 1" = 350'

DIVISION OF ENGINEERING  
CITY OF WARREN, MICHIGAN

SANITARY SECTION 9A

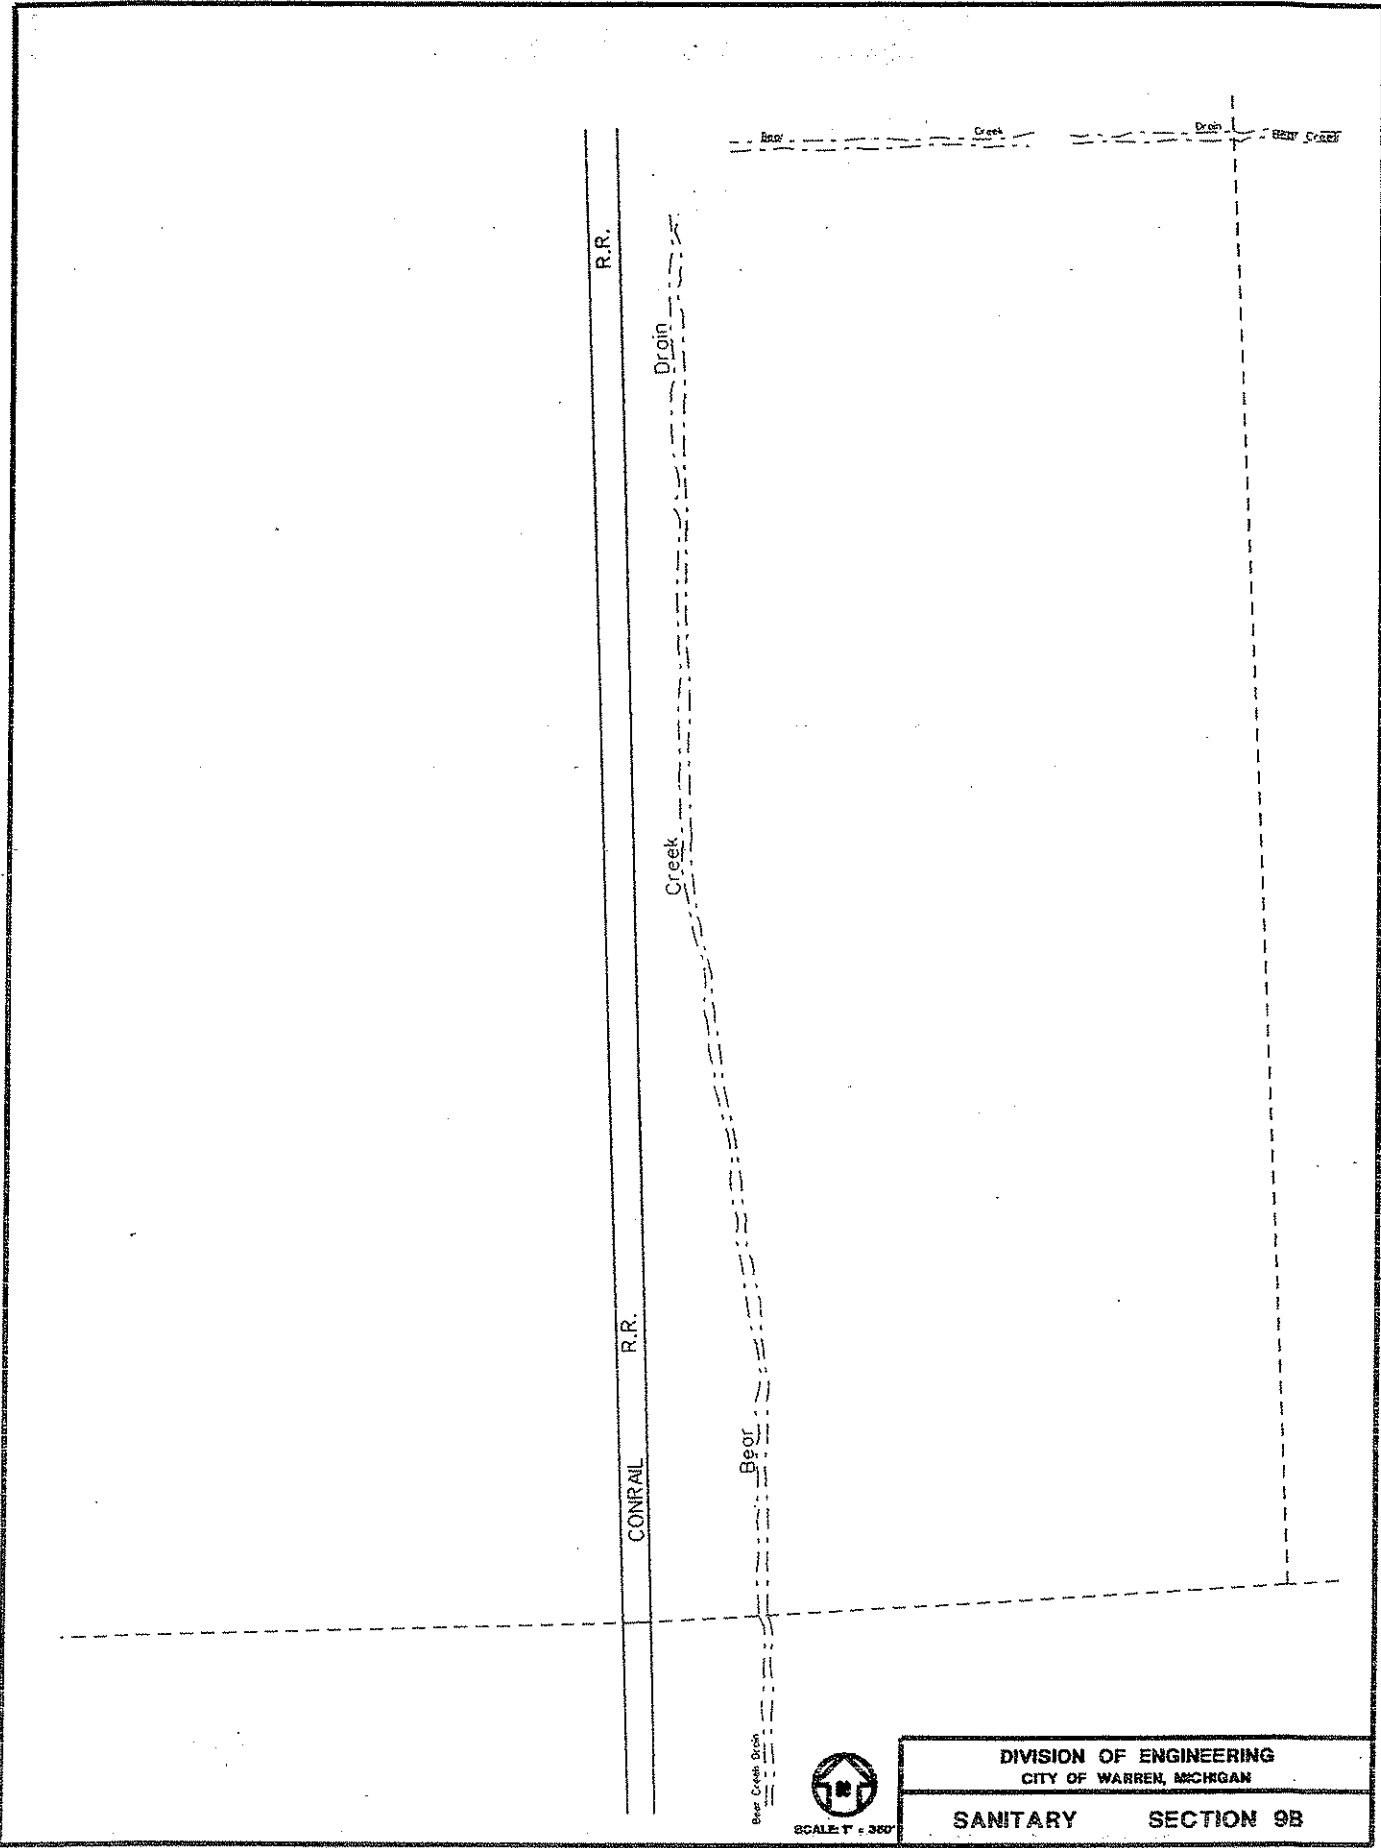


Bear Creek Drain



SCALE 1" = 360'

DIVISION OF ENGINEERING CITY OF WARREN, MICHIGAN	
SANITARY	SECTION 9B



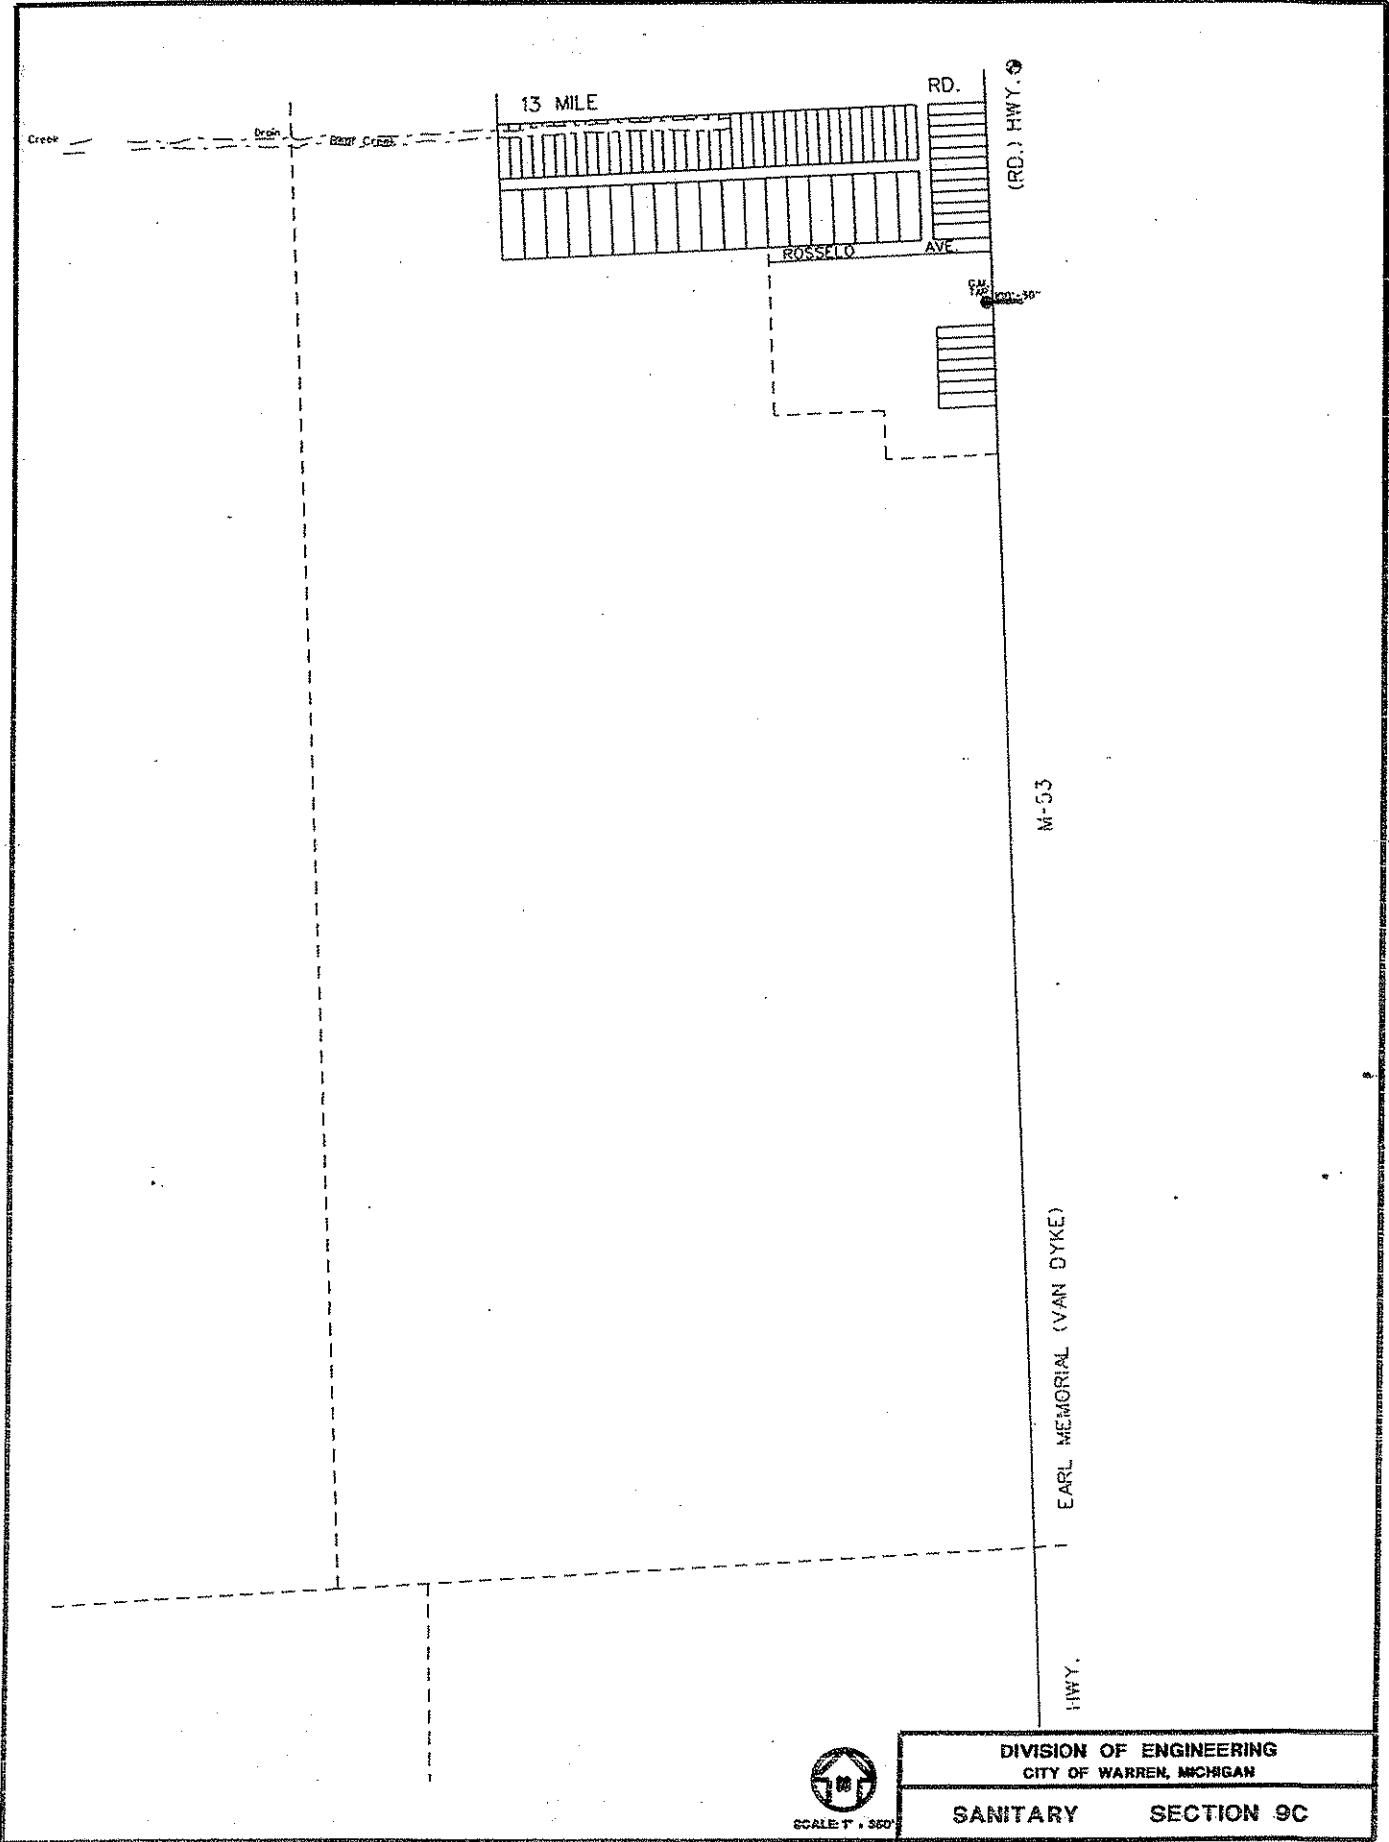

SCALE 1" = 350'

DIVISION OF ENGINEERING  
CITY OF WARREN, MICHIGAN  
SANITARY SECTION 9C

MOUND

RD.

GENERAL

MOTORS

MOUND

12 MILE



SCALE 1" = 300'

DIVISION OF ENGINEERING  
CITY OF WARREN, MICHIGAN

SANITARY SECTION 9D

MOTORS

TECHNICAL

CONRAIL

R.R.

CONRAIL

Beaumont

Bear Creek Drain

100' Cont. Sph.

RD.


1/2 MILE



SCALE: 1" = 350'

DIVISION OF ENGINEERING  
CITY OF WARREN, MICHIGAN

SANITARY SECTION 9E

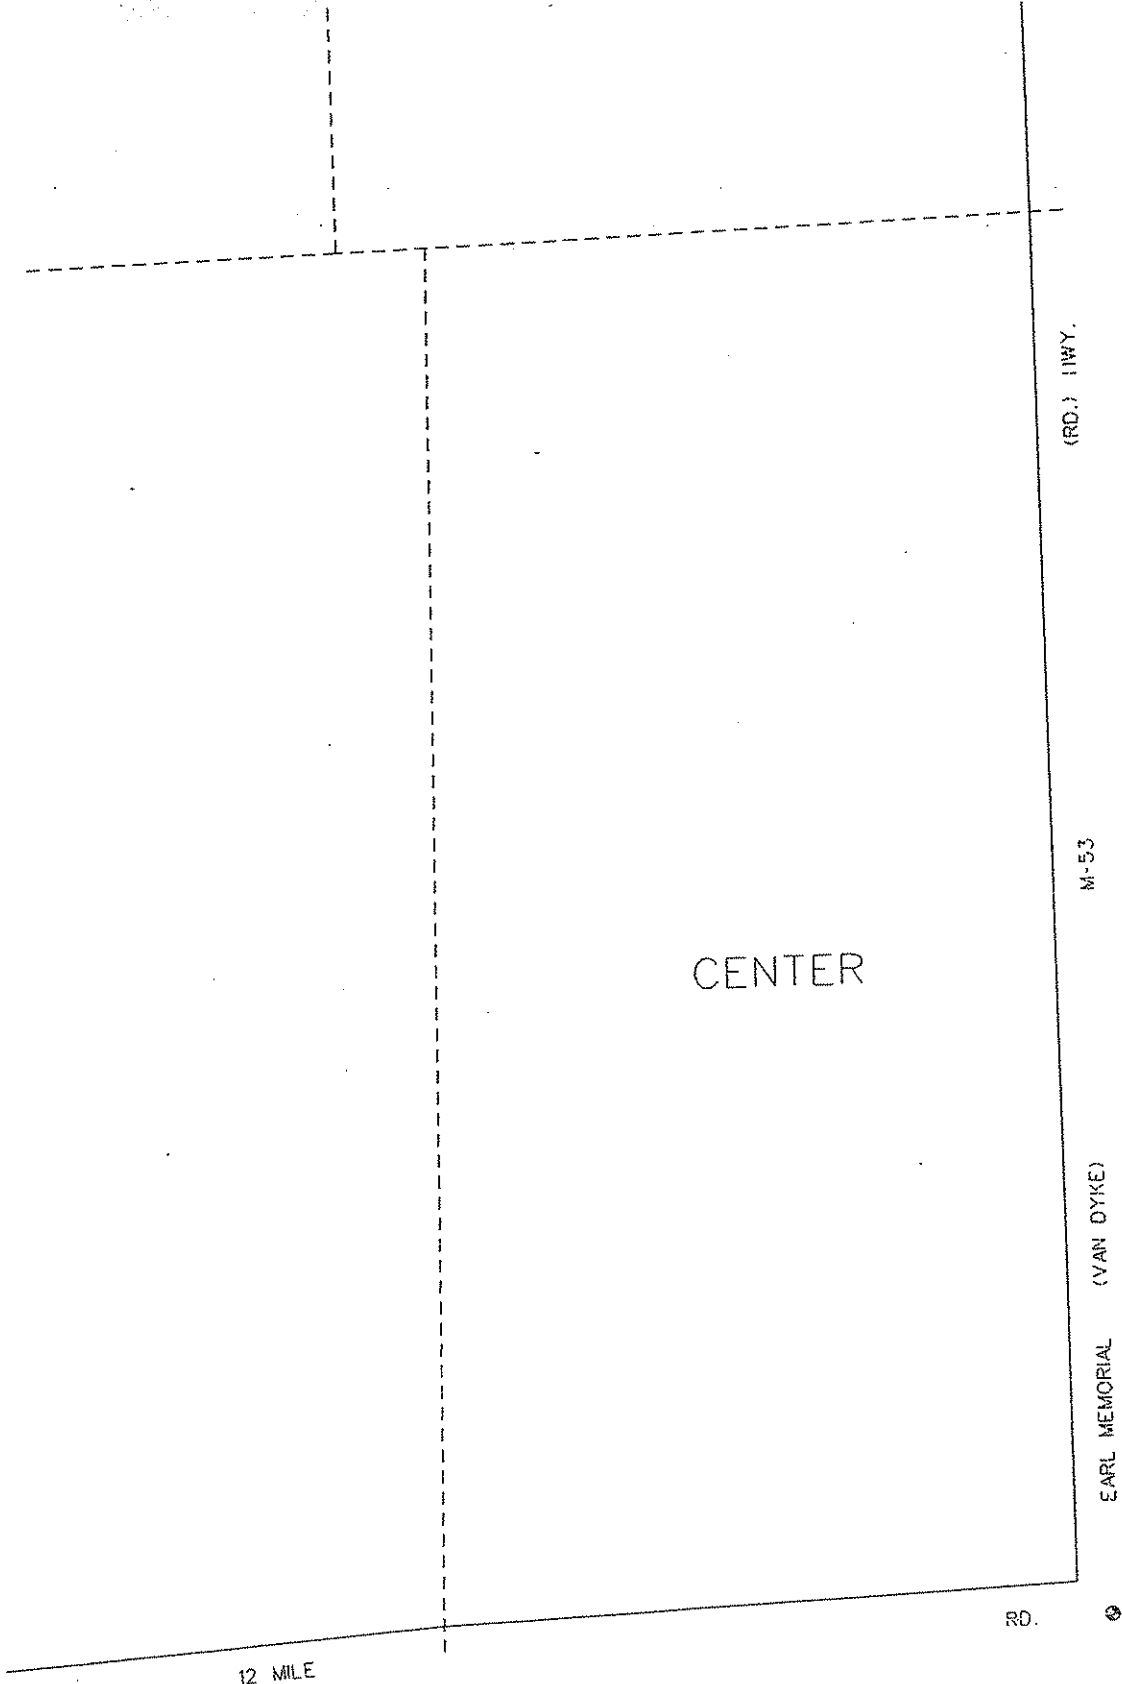

CENTER

(RD.) HWY.

M-53

EARL MEMORIAL (VAN DYKE)

RD.

12 MILE




SCALE 1" = 350'

DIVISION OF ENGINEERING  
CITY OF WARREN, MICHIGAN

SANITARY


SECTION 9F

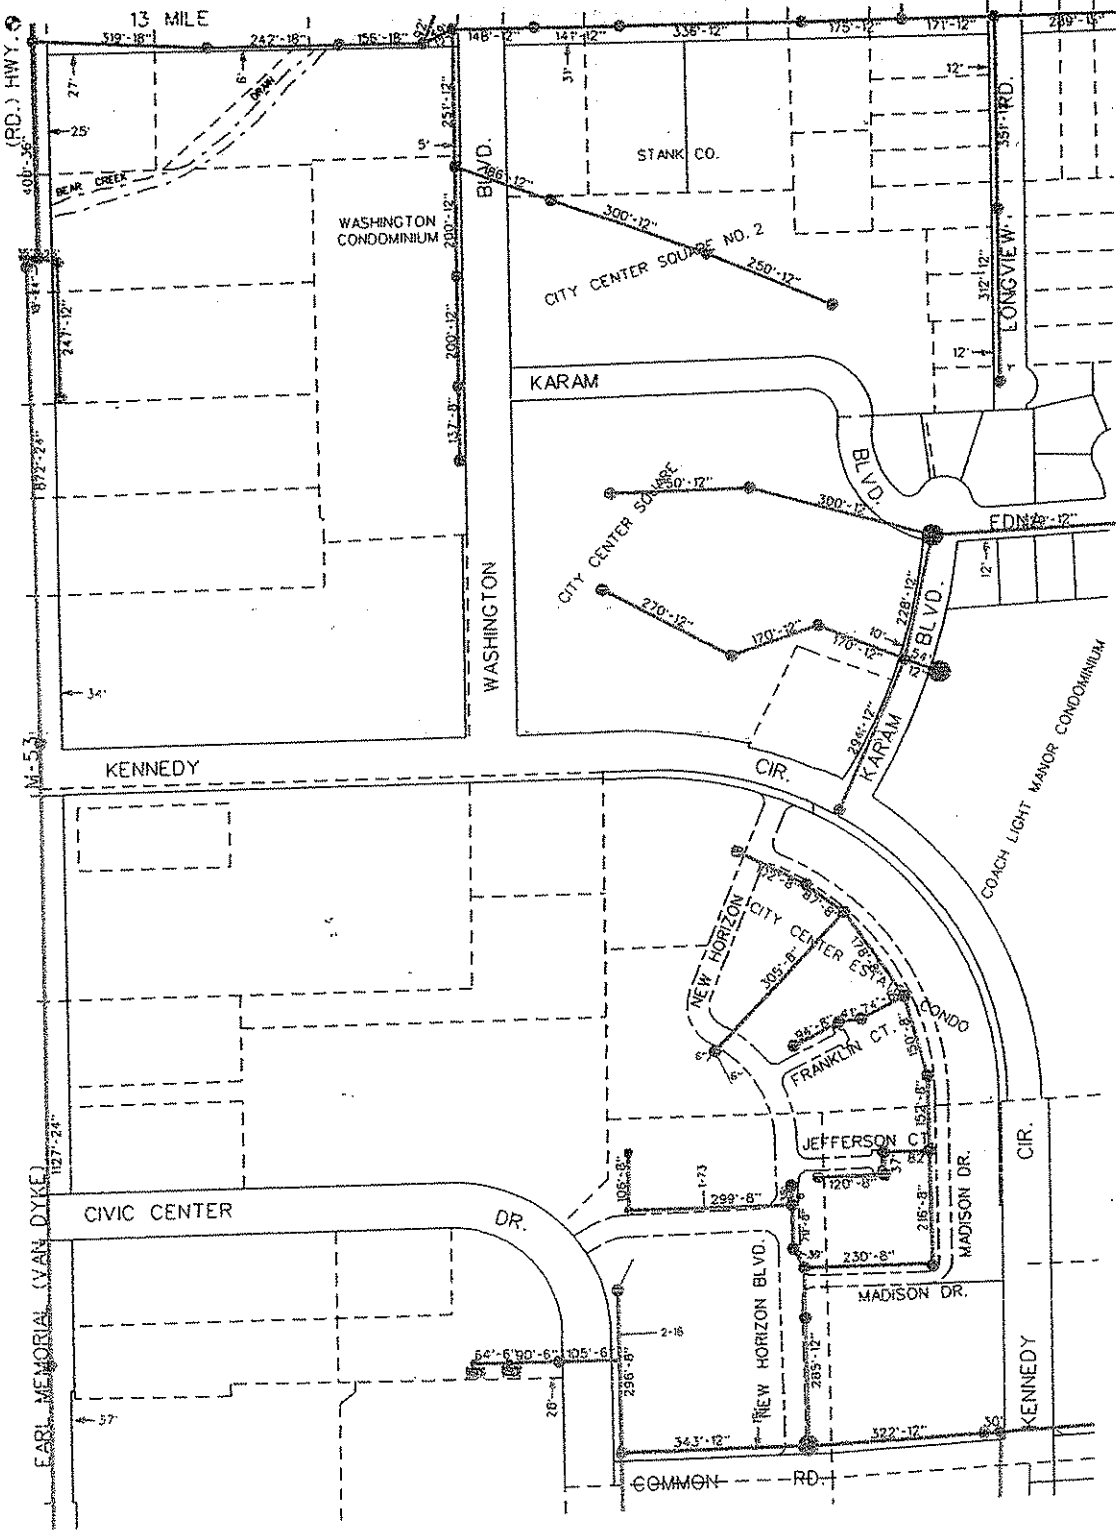

DIVISION OF ENGINEERING  
CITY OF WARREN, MICHIGAN

SCALE: 1" = 300'


SANITARY SECTION 10A

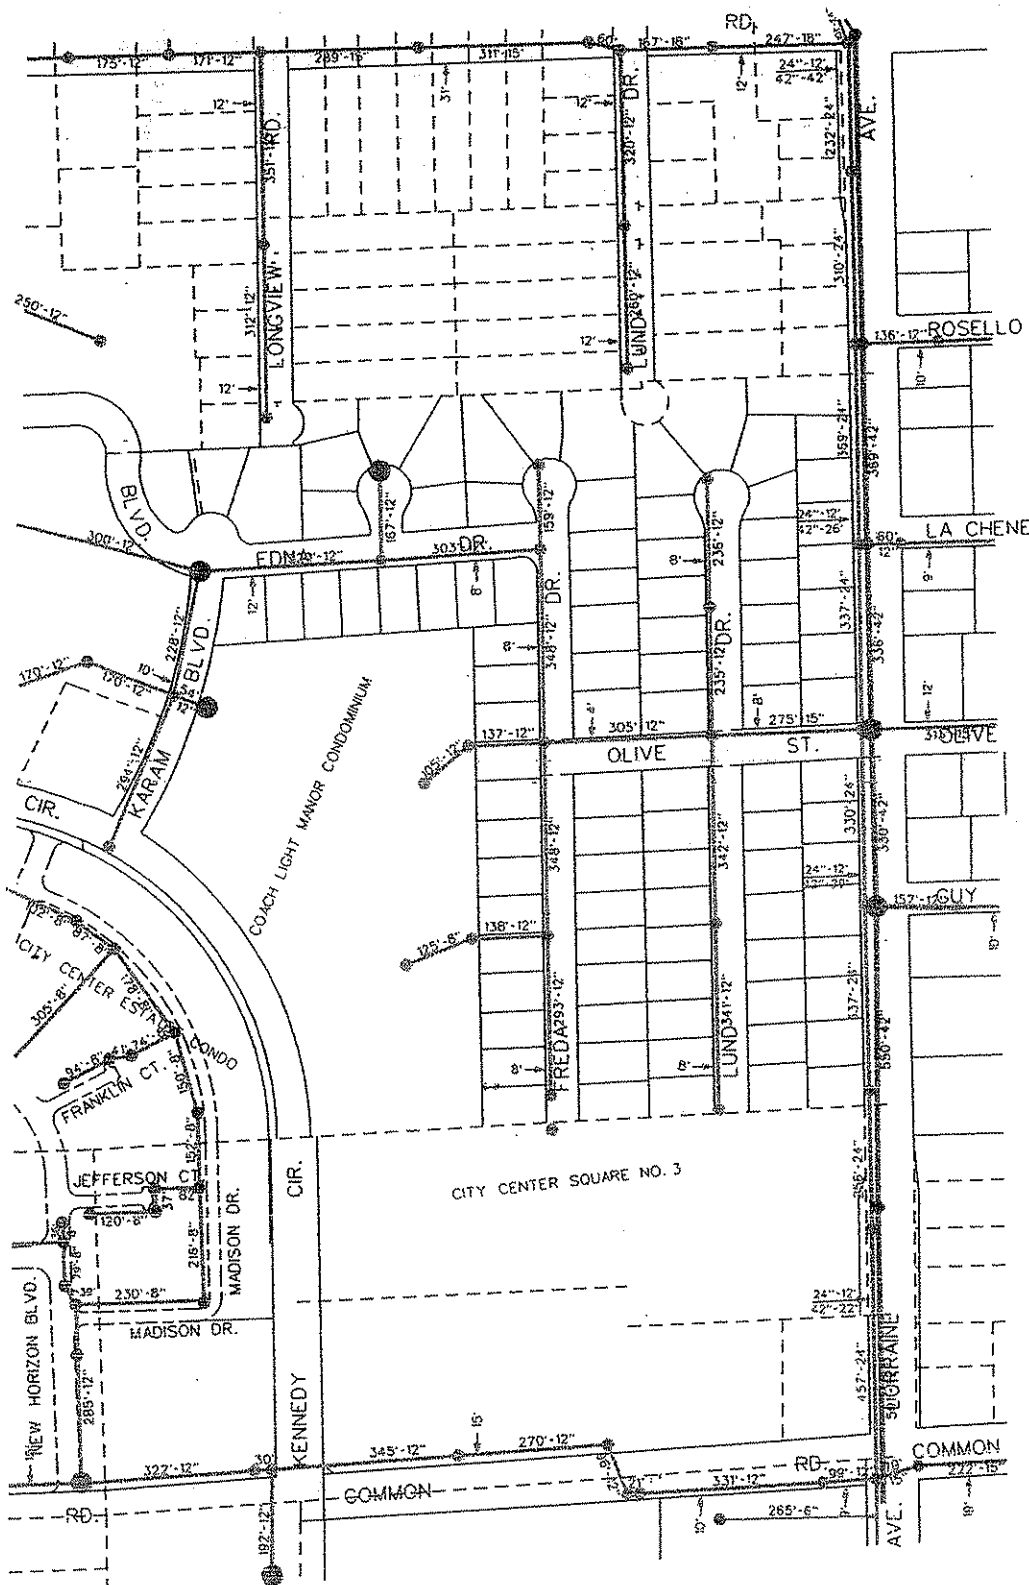

SCALE 1" = 380'

DIVISION OF ENGINEERING  
CITY OF WARREN, MICHIGAN

SANITARY SECTION 10B

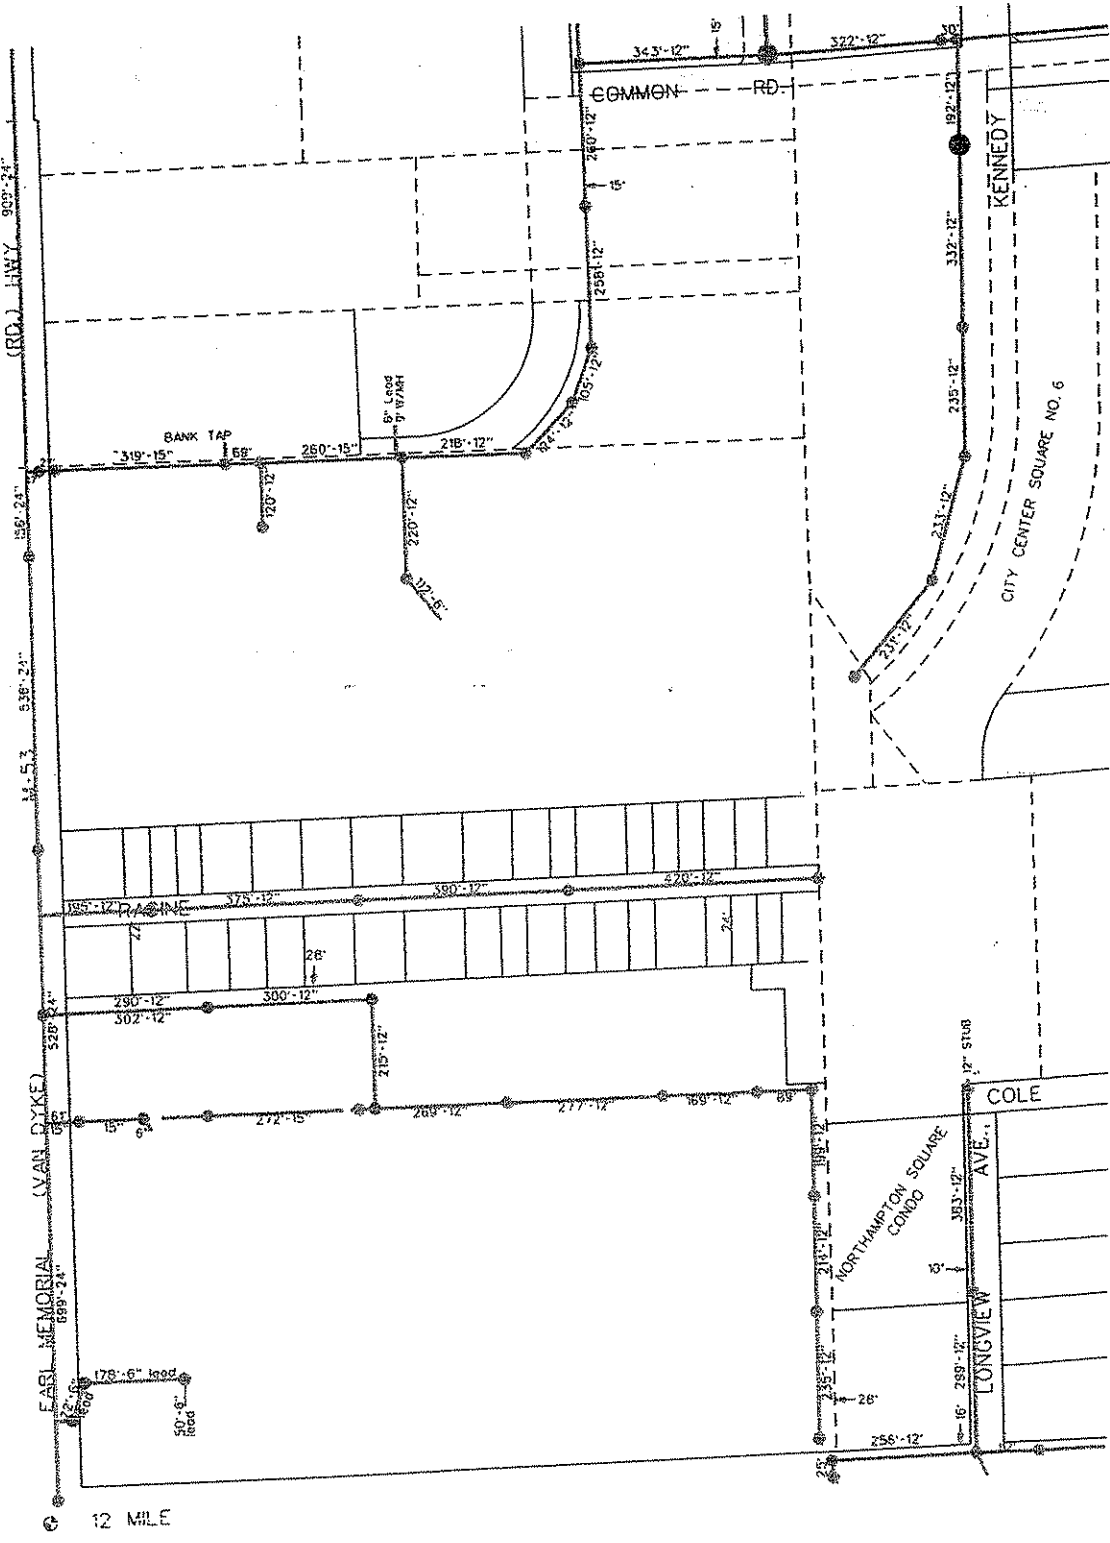


12 MILE



SCALE 1" = 350'

DIVISION OF ENGINEERING  
CITY OF WARREN, MICHIGAN  
**SANITARY SECTION 10C**

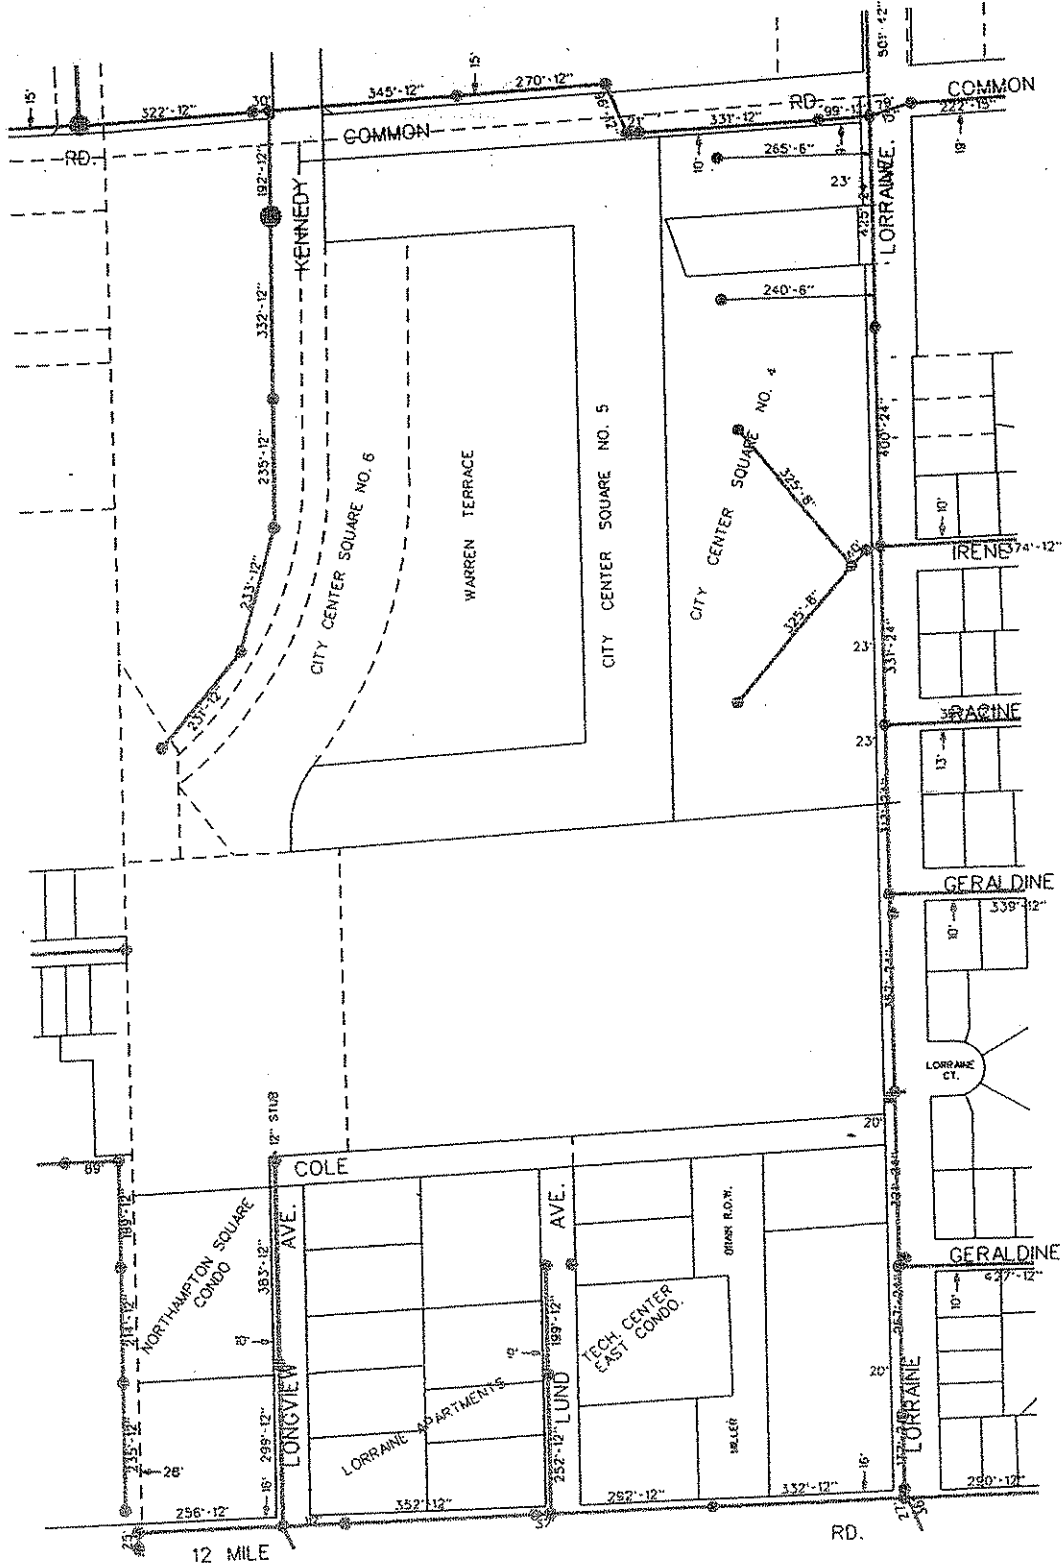


SCALE 1" = 350'

DIVISION OF ENGINEERING  
CITY OF WARREN, MICHIGAN

SANITARY SECTION 10D




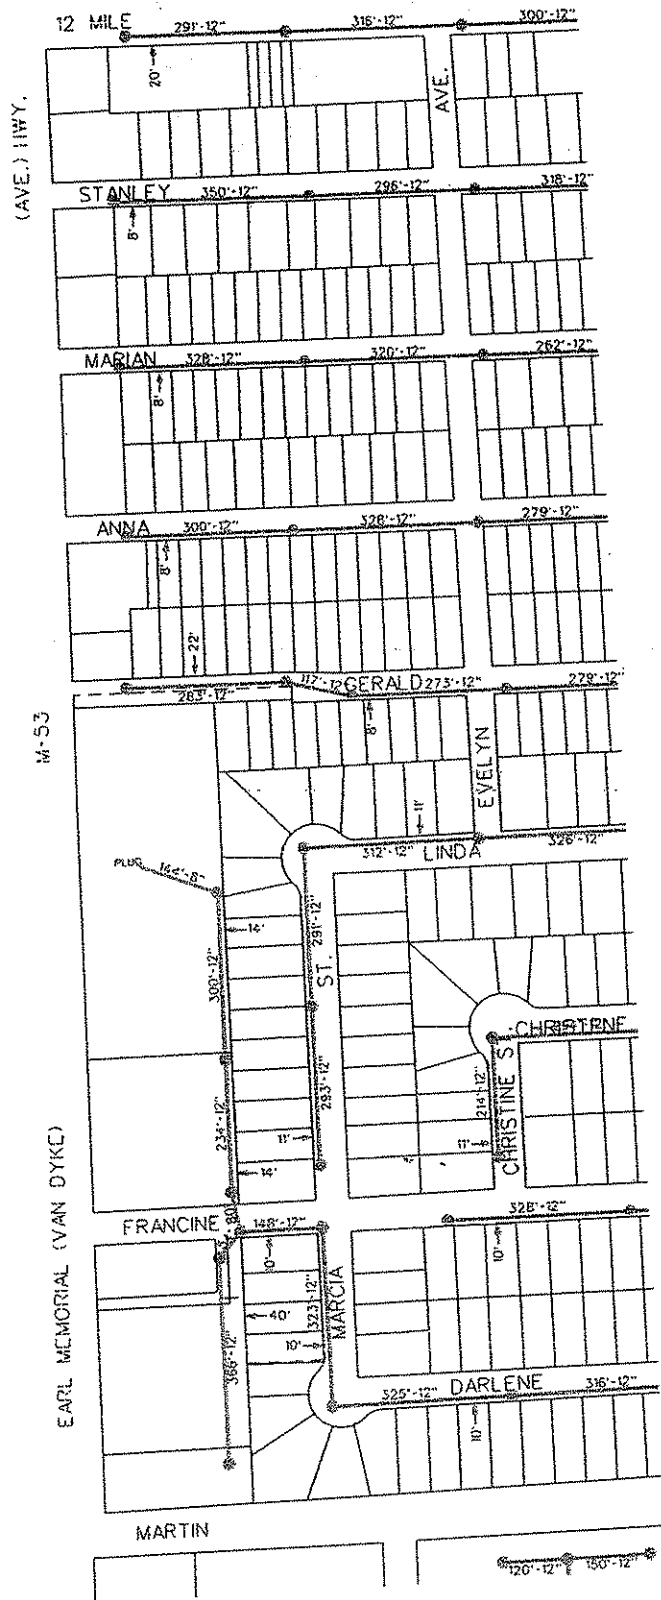

DIVISION OF ENGINEERING  
CITY OF WARREN, MICHIGAN

SANITARY SECTION 15A

SCALE: 1" = 80'

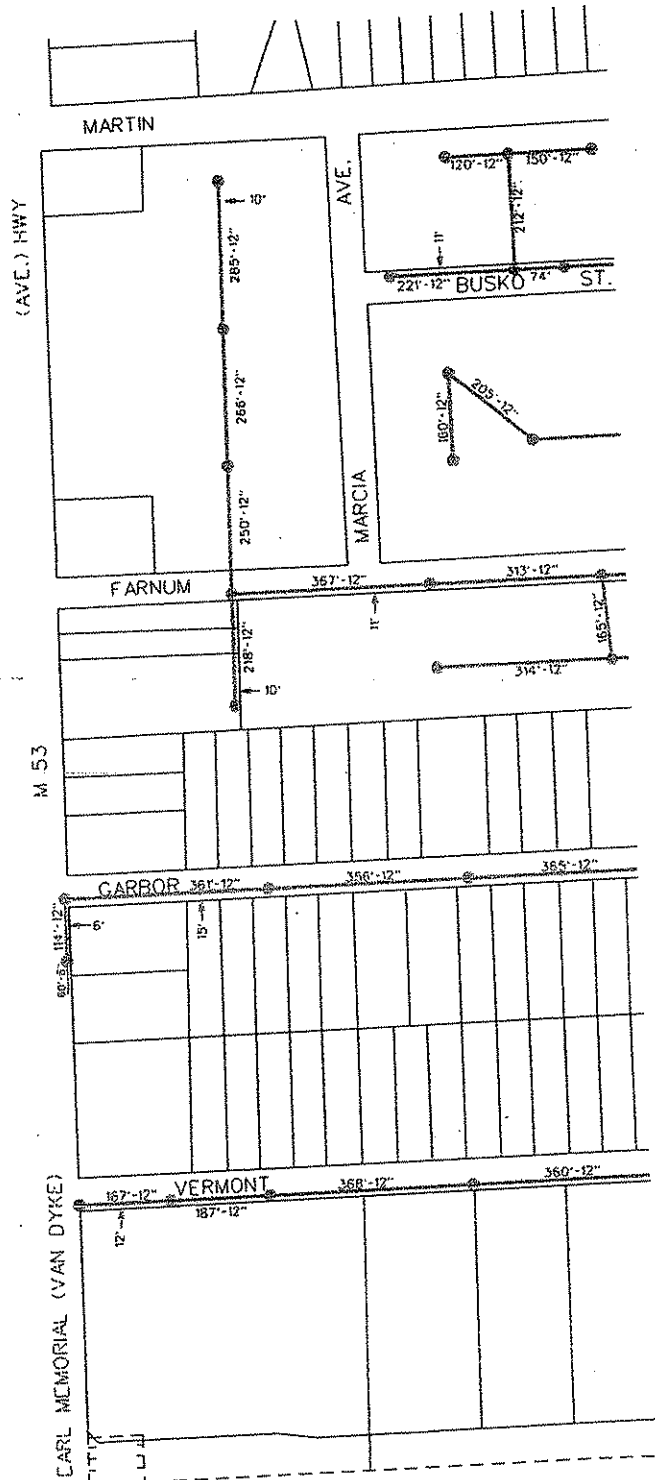


11 MILE



SCALE: 1" = 300'

DIVISION OF ENGINEERING CITY OF WARREN, MICHIGAN	
SANITARY	SECTION 15B

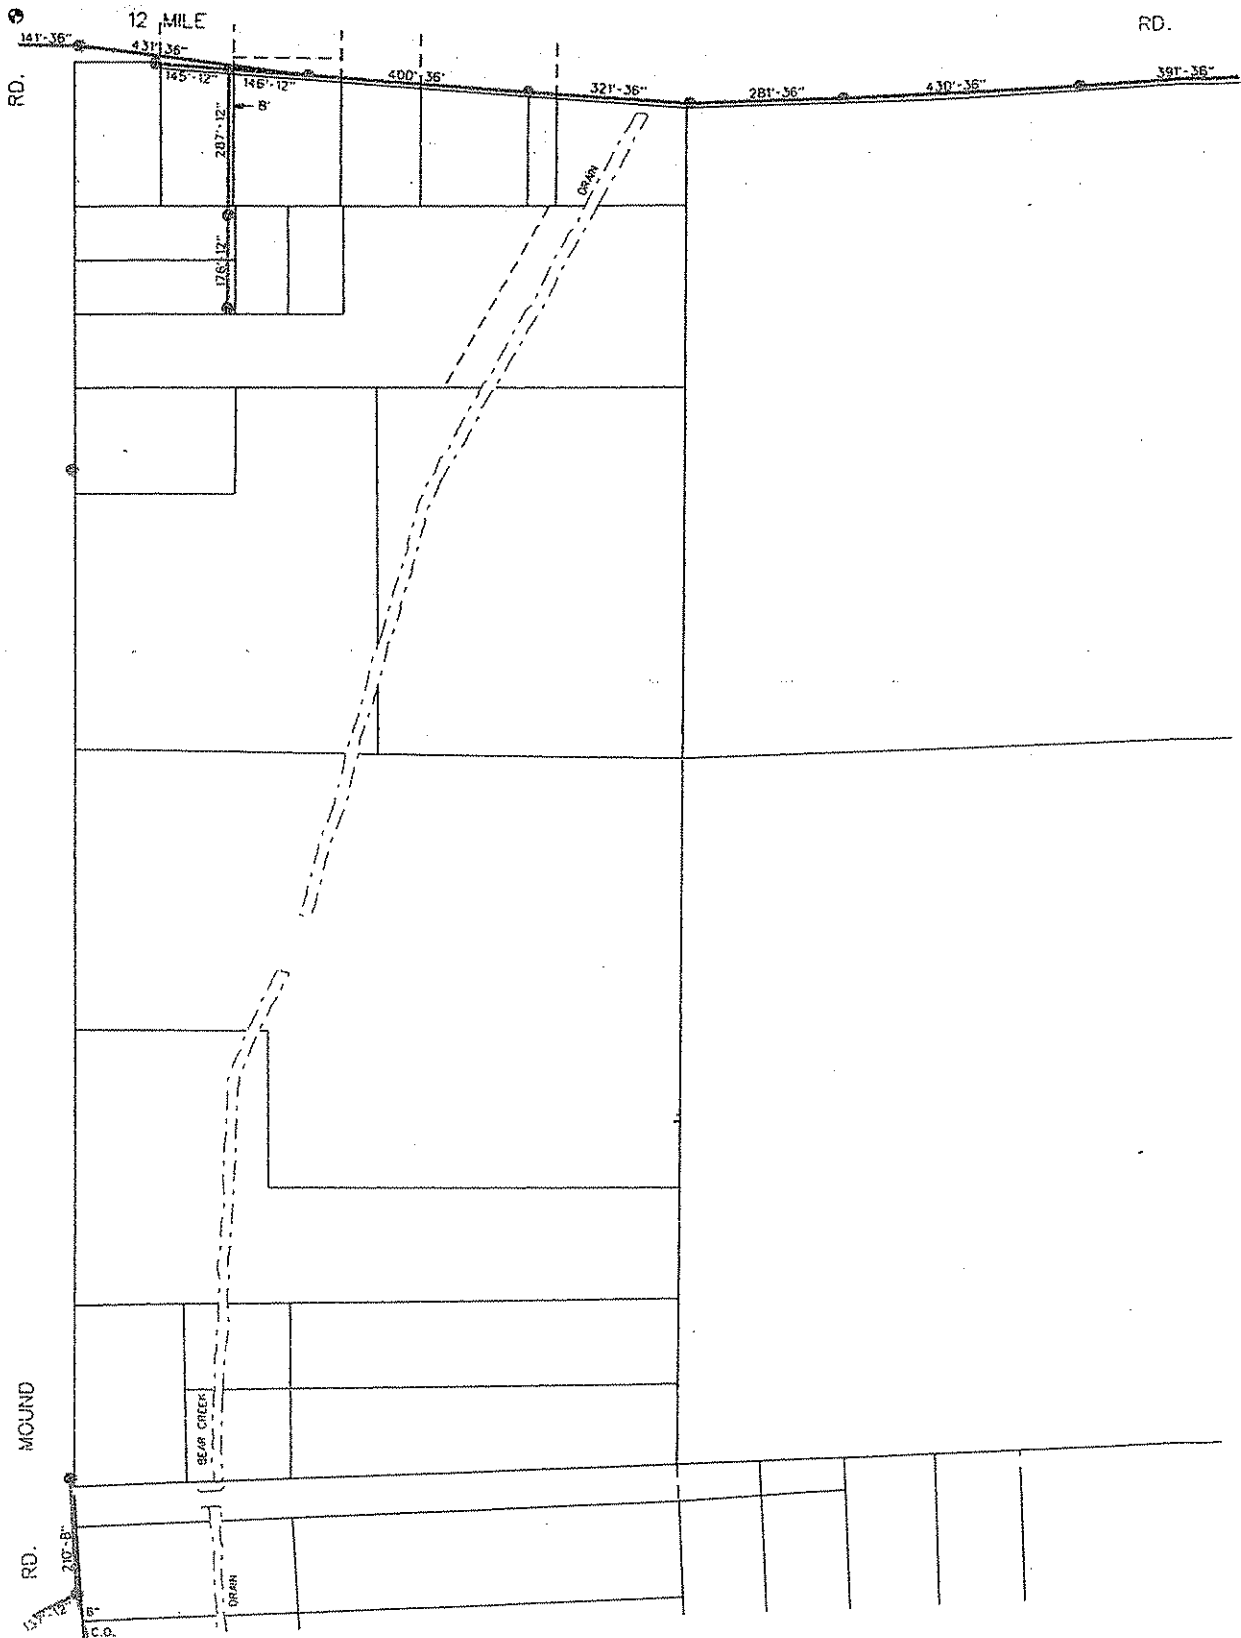


NOTE: UTILITIES ON FORMER TANK PLANT PROPERTY  
INCOMPLETE AT THIS TIME



SCALE: 1" = 50'

DIVISION OF ENGINEERING  
CITY OF WARREN, MICHIGAN

SANITARY SECTION 16A

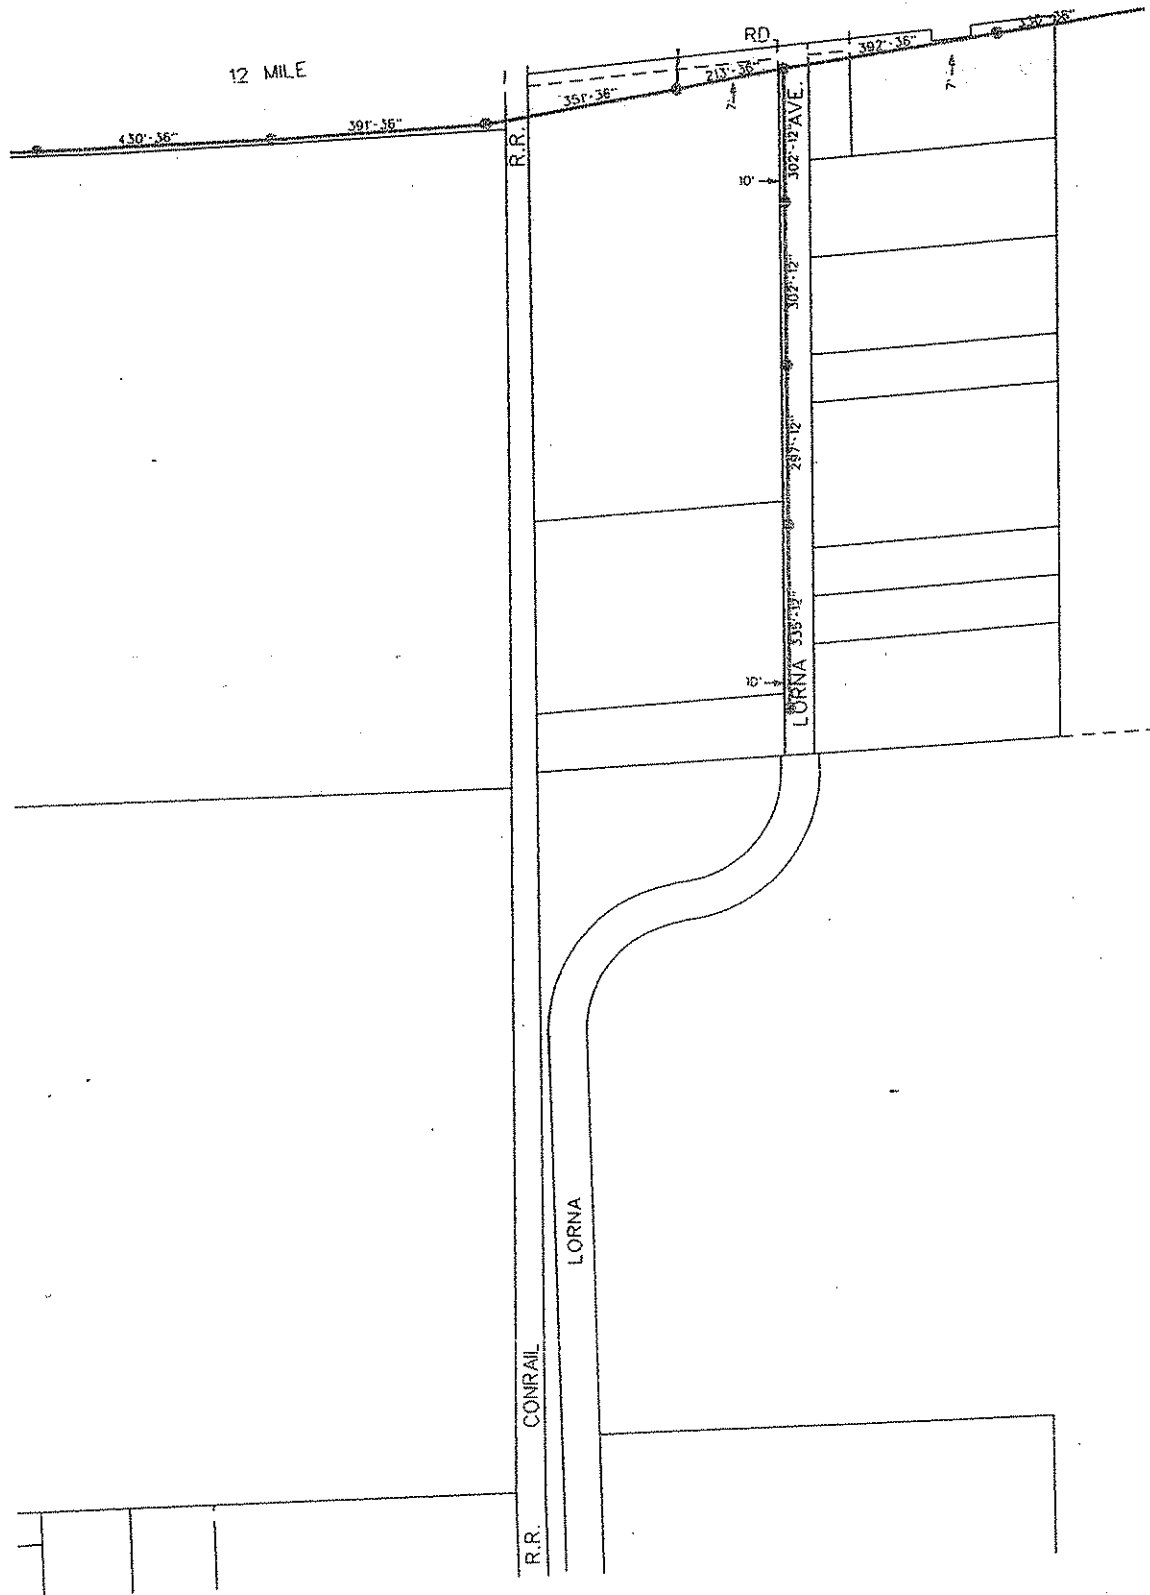


NOTE: UTILITIES ON FORMER TANK PLANT PROPERTY INCOMPLETE AT THIS TIME



SCALE: 1" = 350'

DIVISION OF ENGINEERING  
CITY OF WARREN, MICHIGAN

SANITARY SECTION 16B

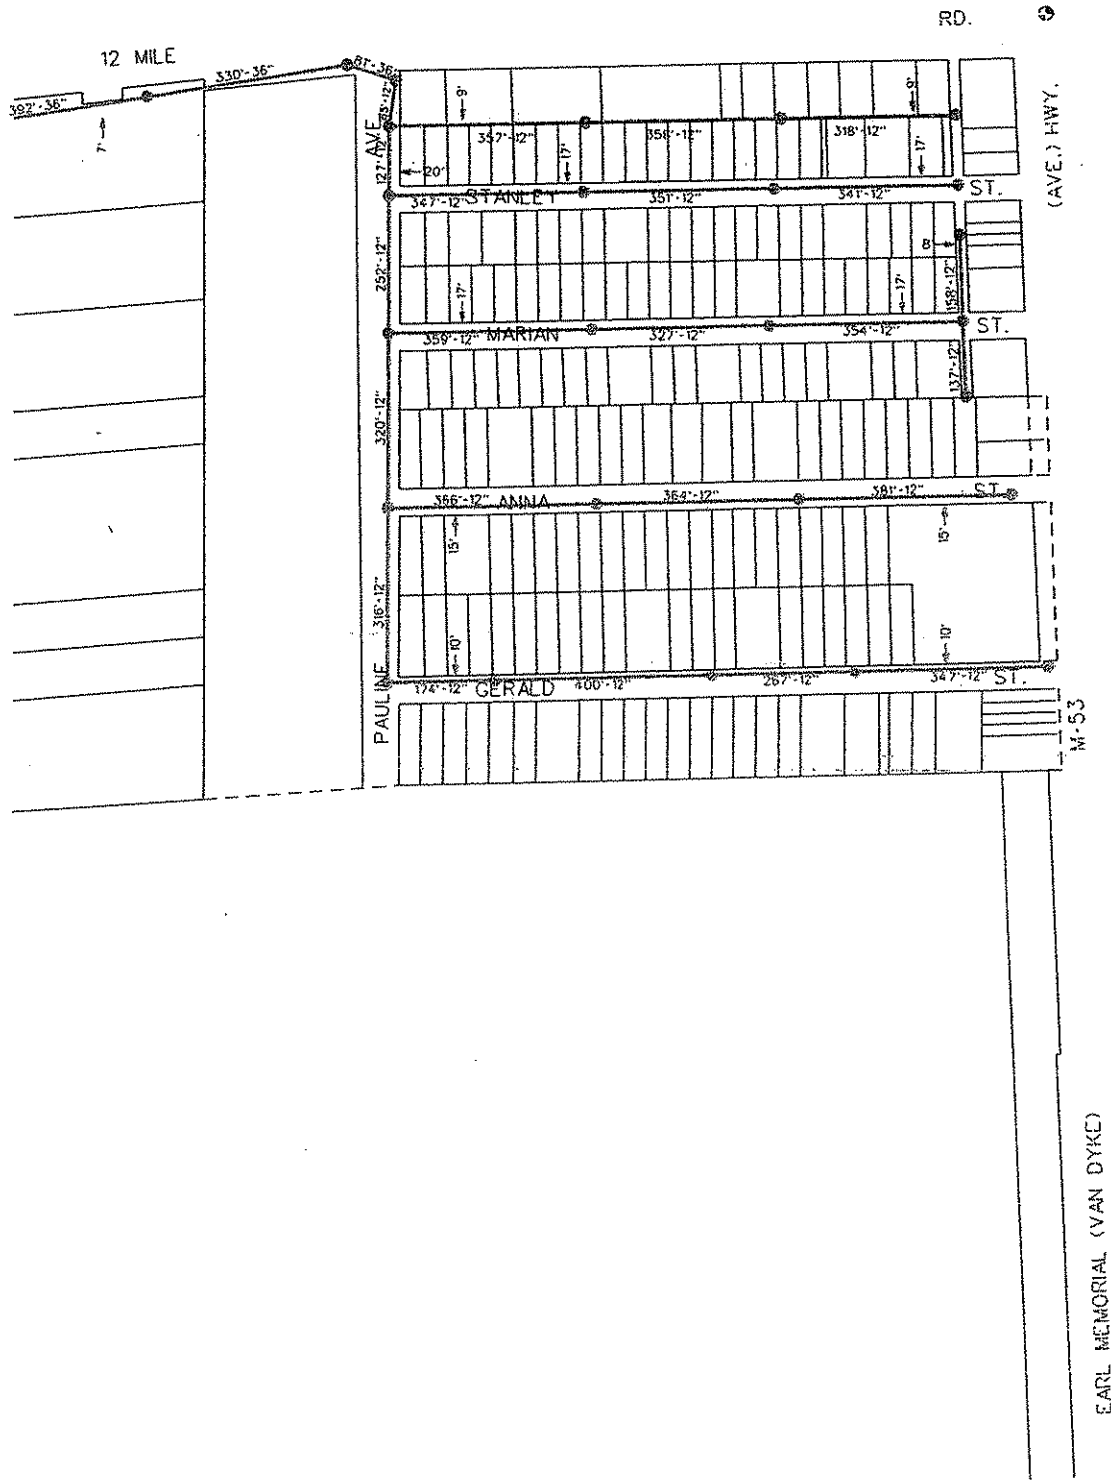

NOTE: UTILITIES ON FORMER TANK PLANT PROPERTY INCOMPLETE AT THIS TIME




SCALE: 1" = 360'

DIVISION OF ENGINEERING  
CITY OF WARREN, MICHIGAN

SANITARY SECTION 16C

MOUND

RD.

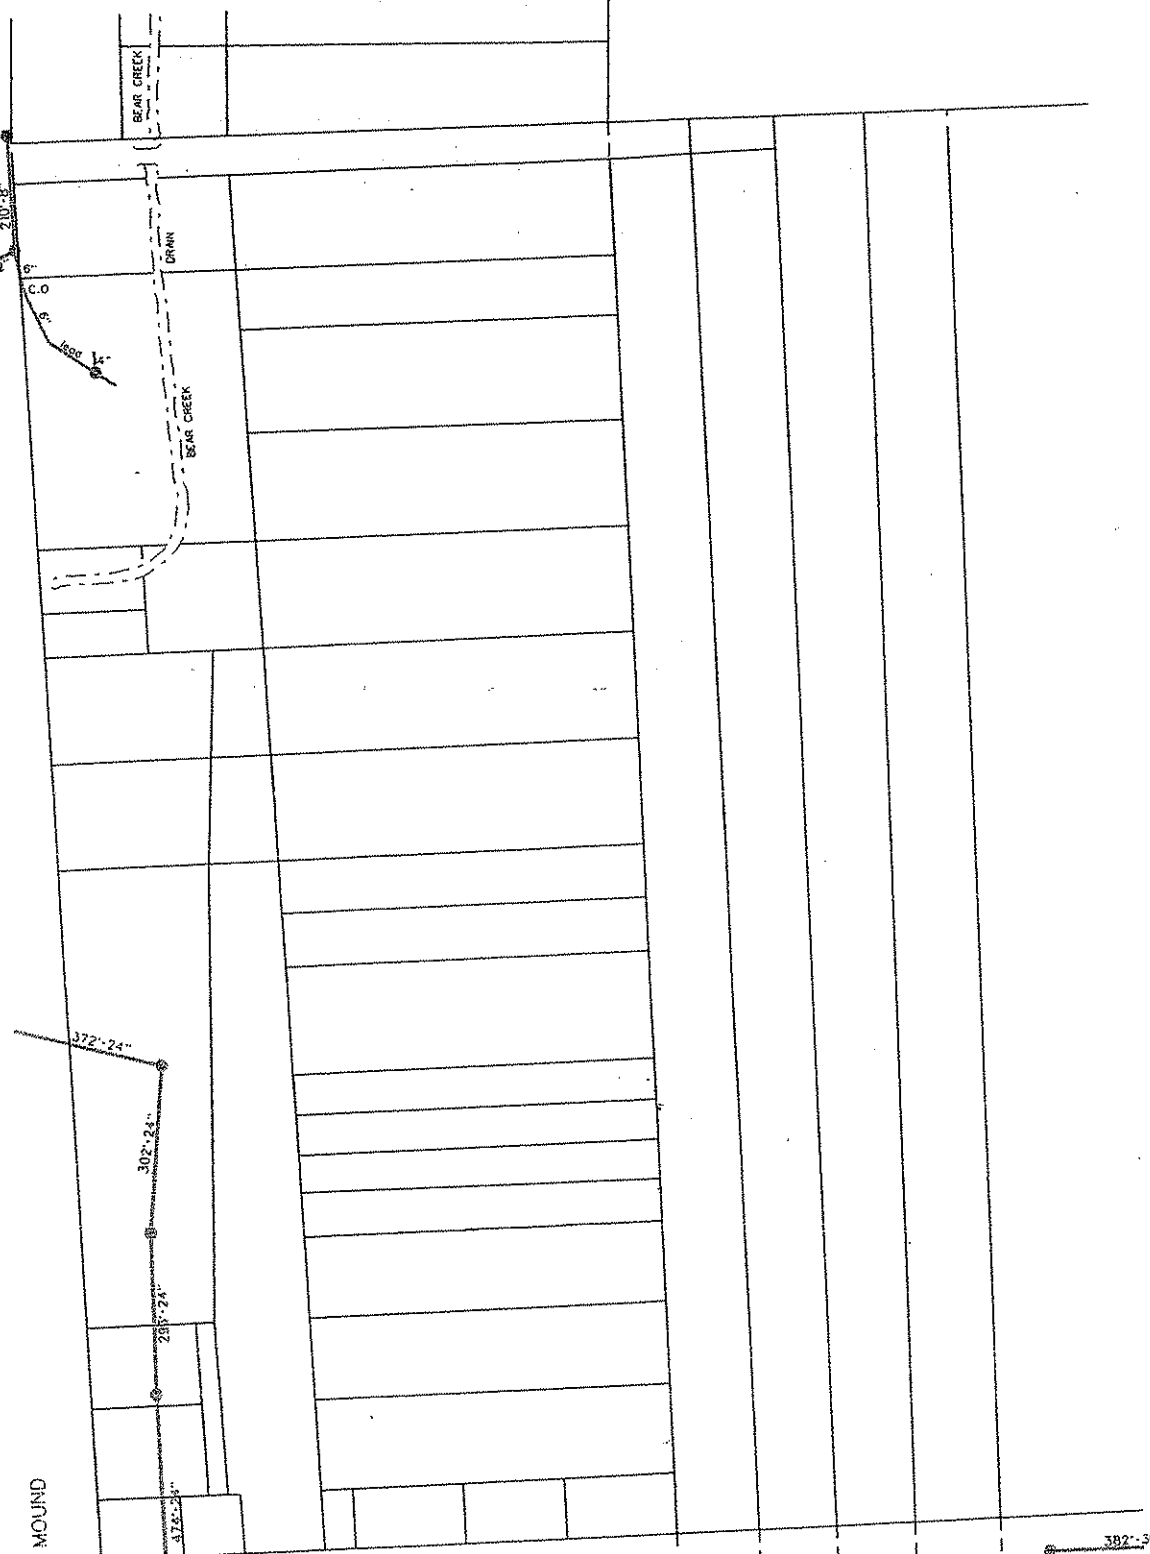

MOUND

6

11 MILE

382'-56"  
RD.


NOTE: UTILITIES ON FORMER TANK PLANT PROPERTY  
INCOMPLETE AT THIS TIME



SCALE: 1" = 950'

DIVISION OF ENGINEERING  
CITY OF WARREN, MICHIGAN


SANITARY SECTION 16D

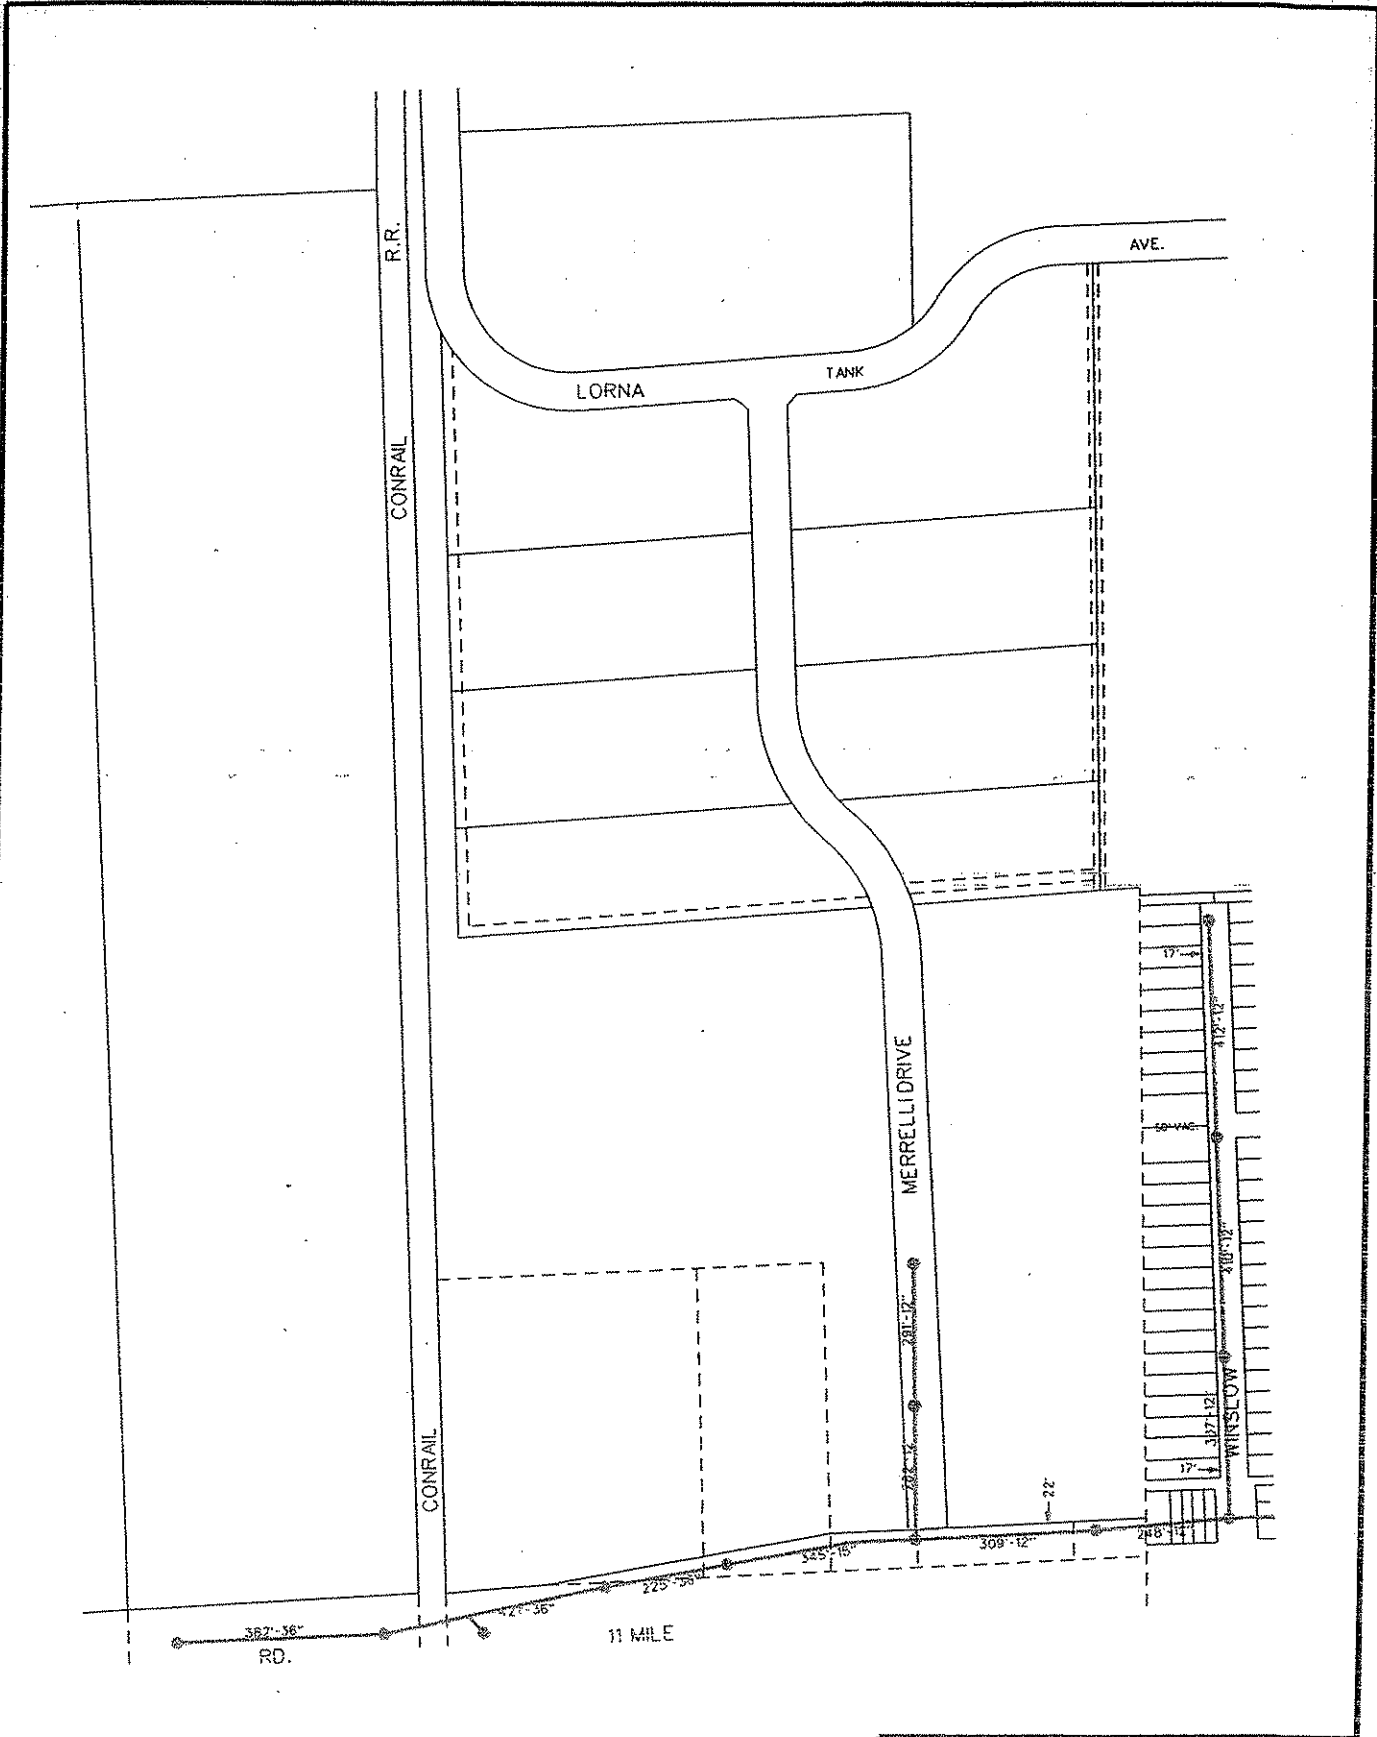

NOTE: UTILITIES ON FORMER TANK PLANT PROPERTY INCOMPLETE AT THIS TIME



DIVISION OF ENGINEERING CITY OF WARREN, MICHIGAN	
<b>SANITARY</b>	<b>SECTION 16E</b>

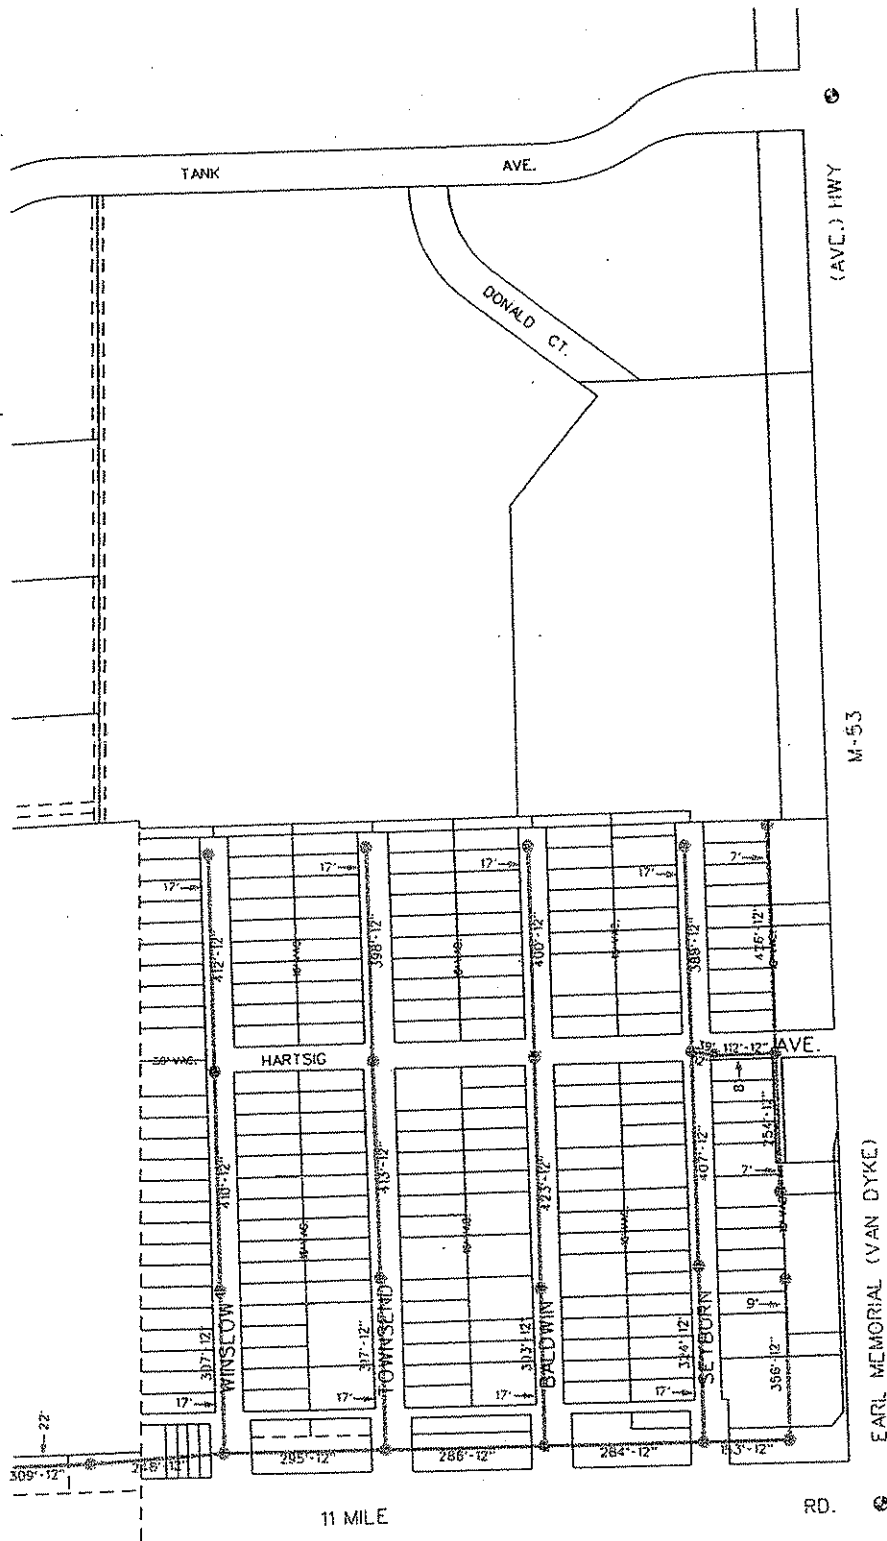

NOTE: UTILITIES ON FORMER TANK PLANT PROPERTY INCOMPLETE AT THIS TIME




SCALE 1" = 300'

DIVISION OF ENGINEERING  
CITY OF WARREN, MICHIGAN

SANITARY SECTION 16F



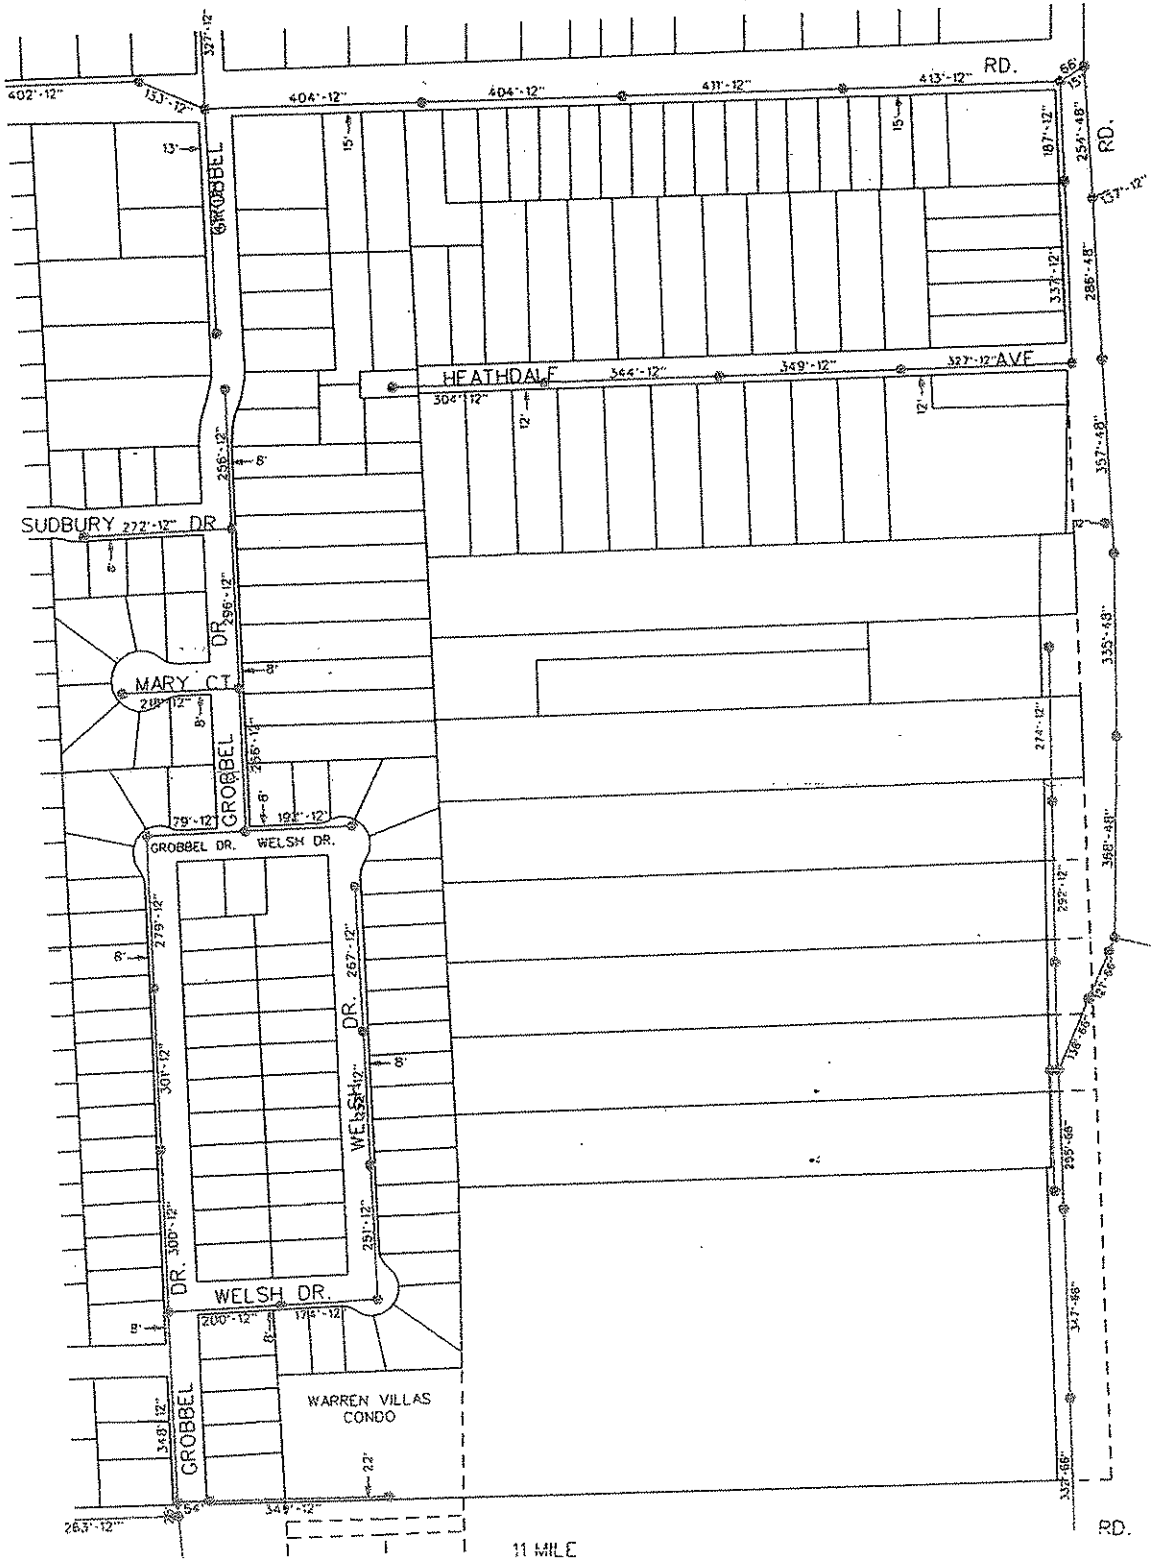

MOUND



DIVISION OF ENGINEERING  
 CITY OF WARREN, MICHIGAN  
**SANITARY SECTION 17B**

SCALE: 1" = 350'

