


STORM SEWER SYSTEM


(

(

Q

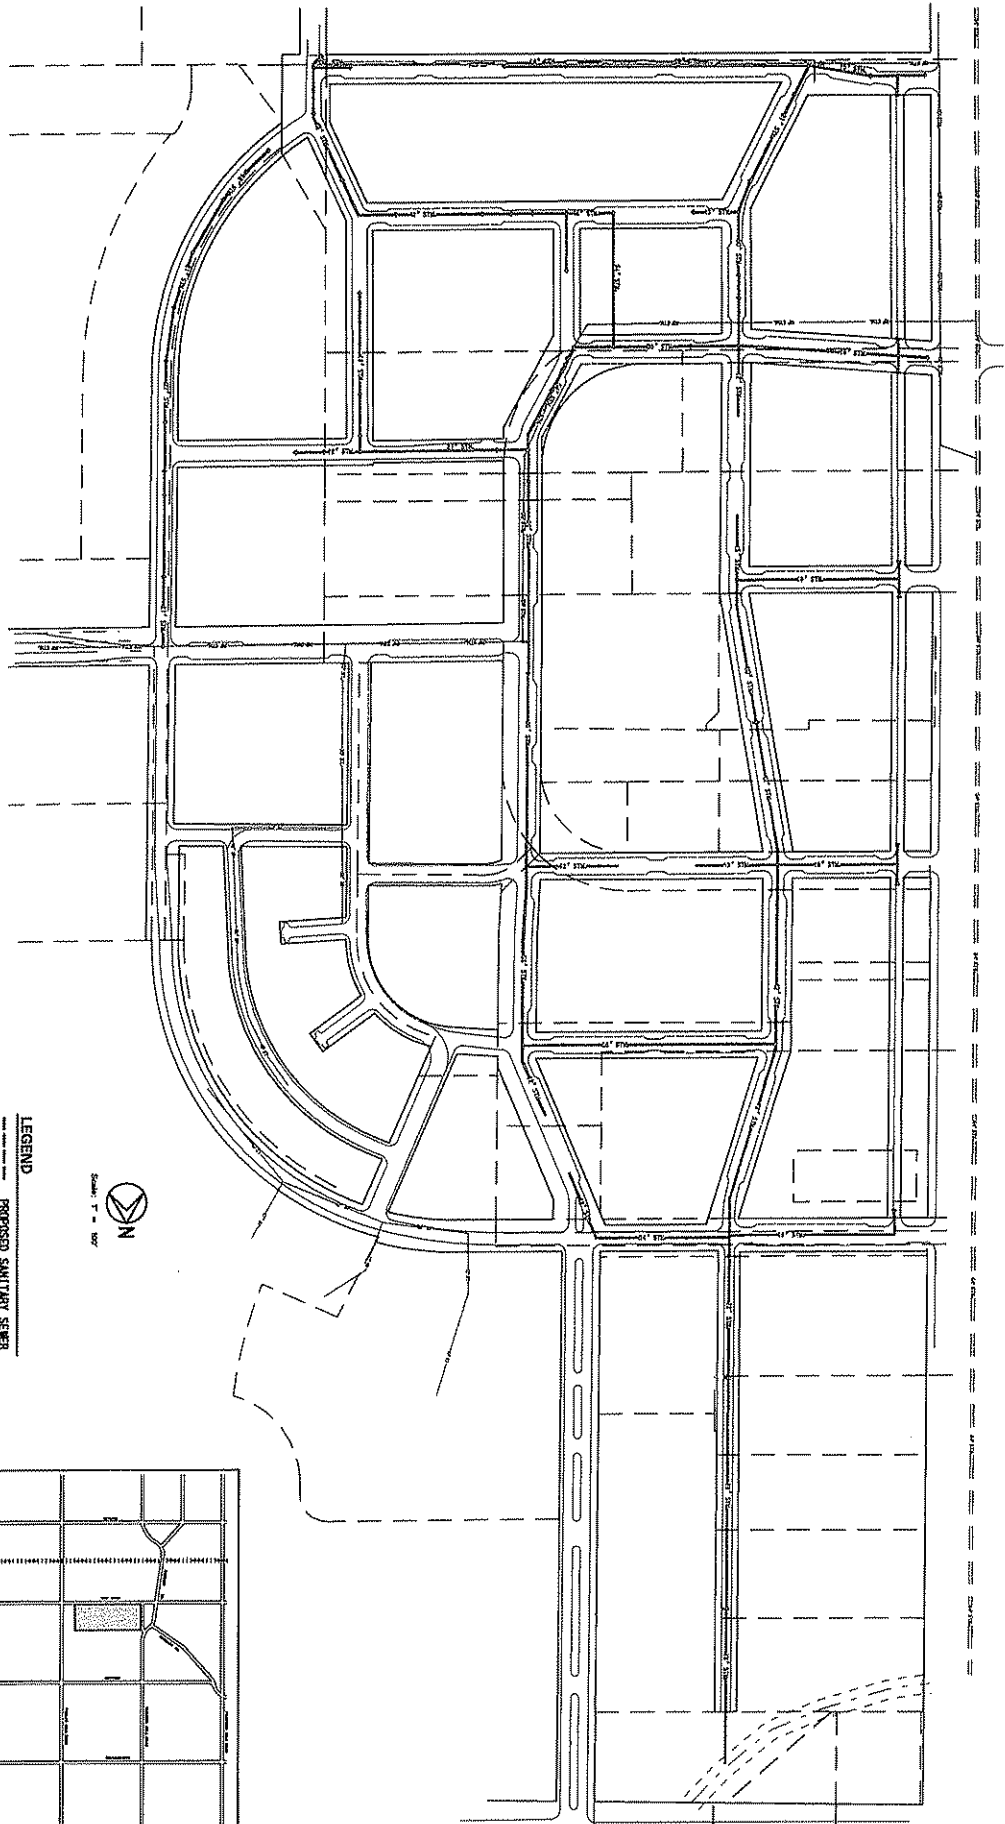

- LEGEND**
- PROPOSED SANITARY SEWER
 - PROPOSED STORM SEWER
 - PROPOSED WATER MAIN
 - EXISTING PROPERTY LINE
 - EXISTING SANITARY SEWER
 - EXISTING STORM SEWER
 - EXISTING WATER MAIN

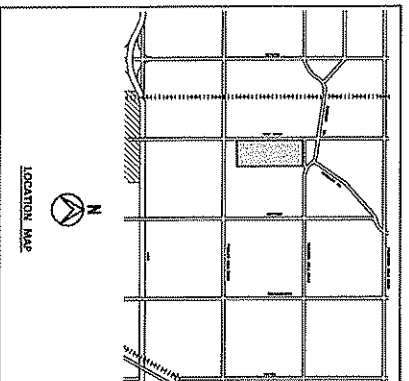


HRC
 HERRINGTON & COMPANY, INC.
 ENGINEERS & ARCHITECTS
 1000 WEST 10TH AVENUE, SUITE 100
 DENVER, COLORADO 80202
 PHONE: 303.733.1100
 FAX: 303.733.1101
 WWW.HRC-INC.COM


(

(

(

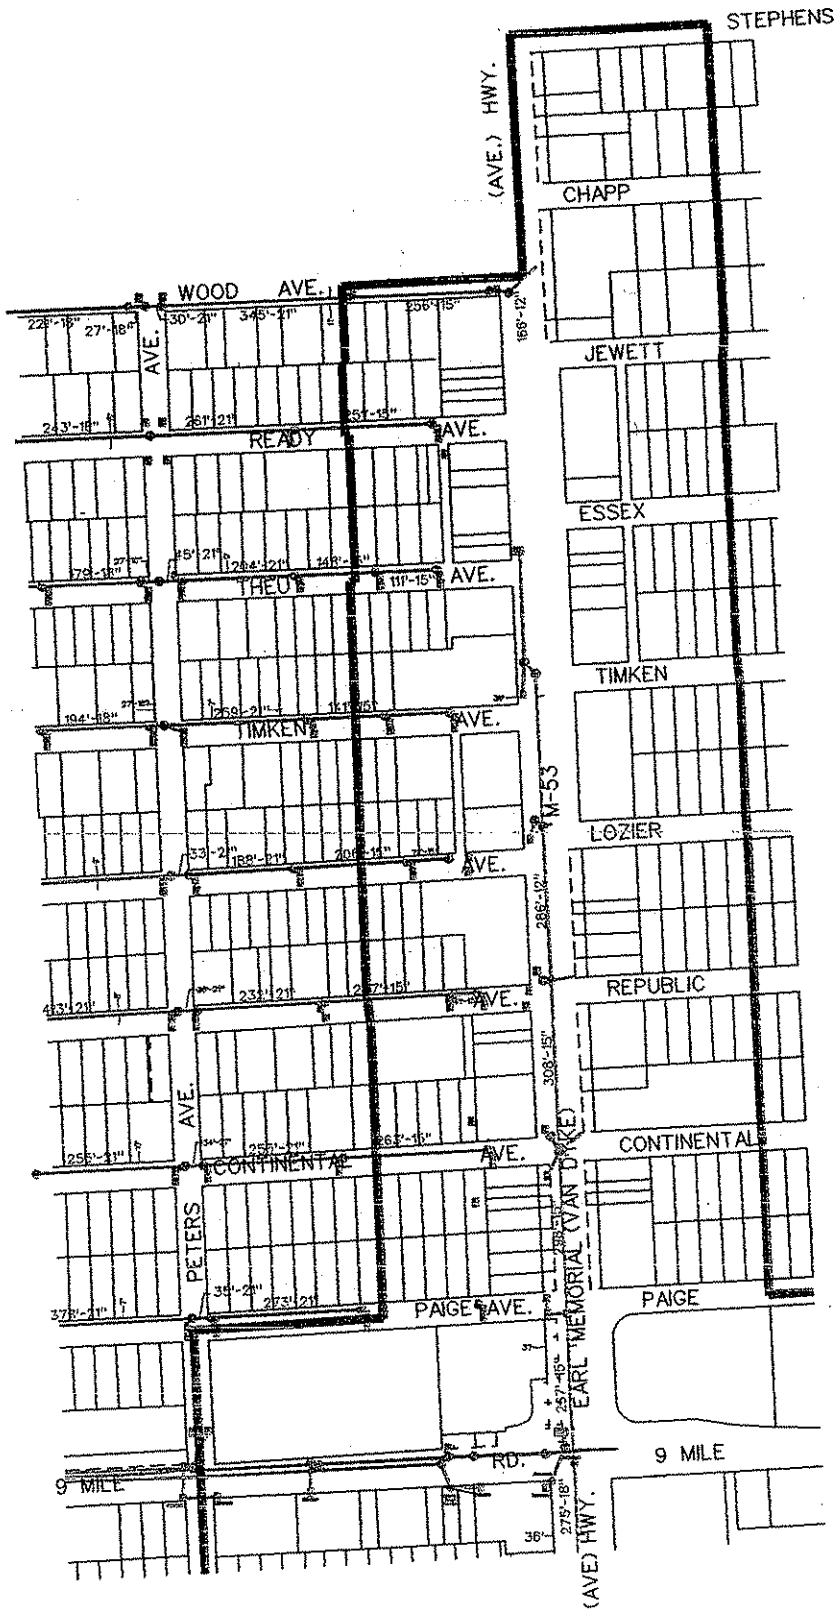


DIVISION OF ENGINEERING CITY OF WARREN, MICHIGAN				
SECTION 28 D UTILITIES MAP				
STORM				
DRAWN BY: D.O.E. DESIGNED BY: P.L.D./T.F.A./UTILITIES	DATE: 6/12/2006	JOB NO. 005507	SHEET NO. 1 OF 1	

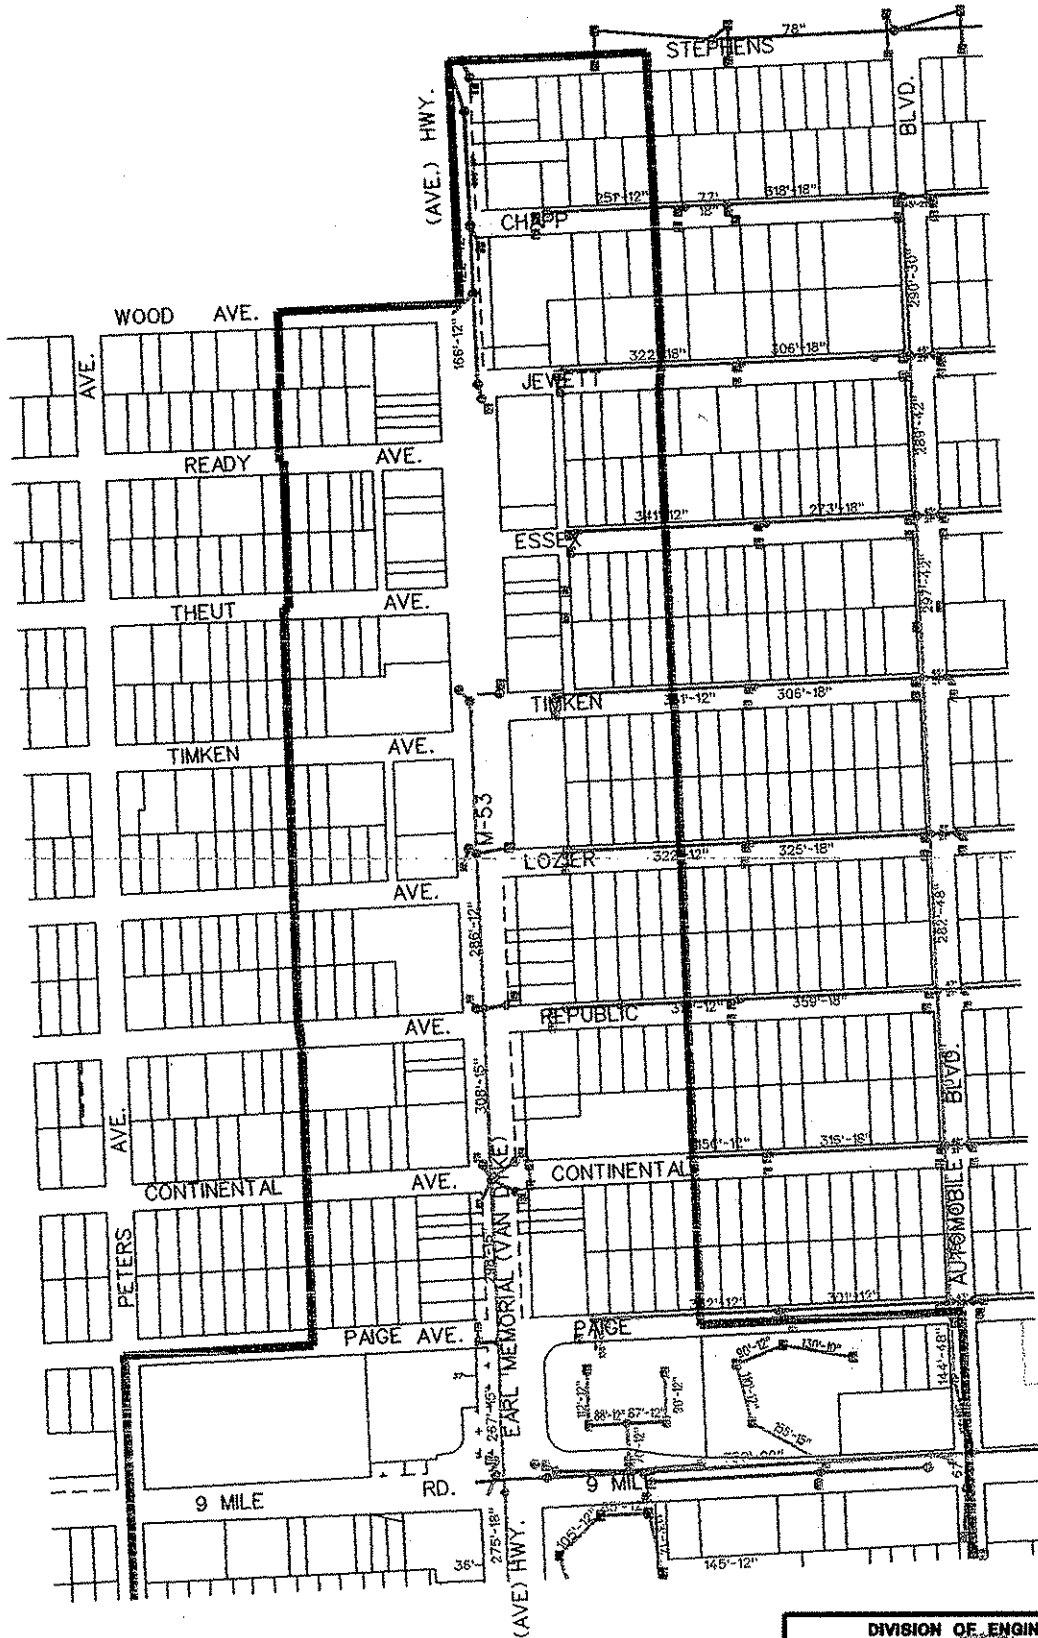

LEGEND:
 TIFA BOUNDARY


DIVISION OF ENGINEERING			
CITY OF WARREN, MICHIGAN			
SECTION 27-C			
UTILITIES MAP			
STORM			
DRAWN BY: D.D.Z.	DATE: 8/23/2006	JOB NO.	SHEET NO.
DESIGNED BY: P&S/TPA/UTILITIES			1 OF 1

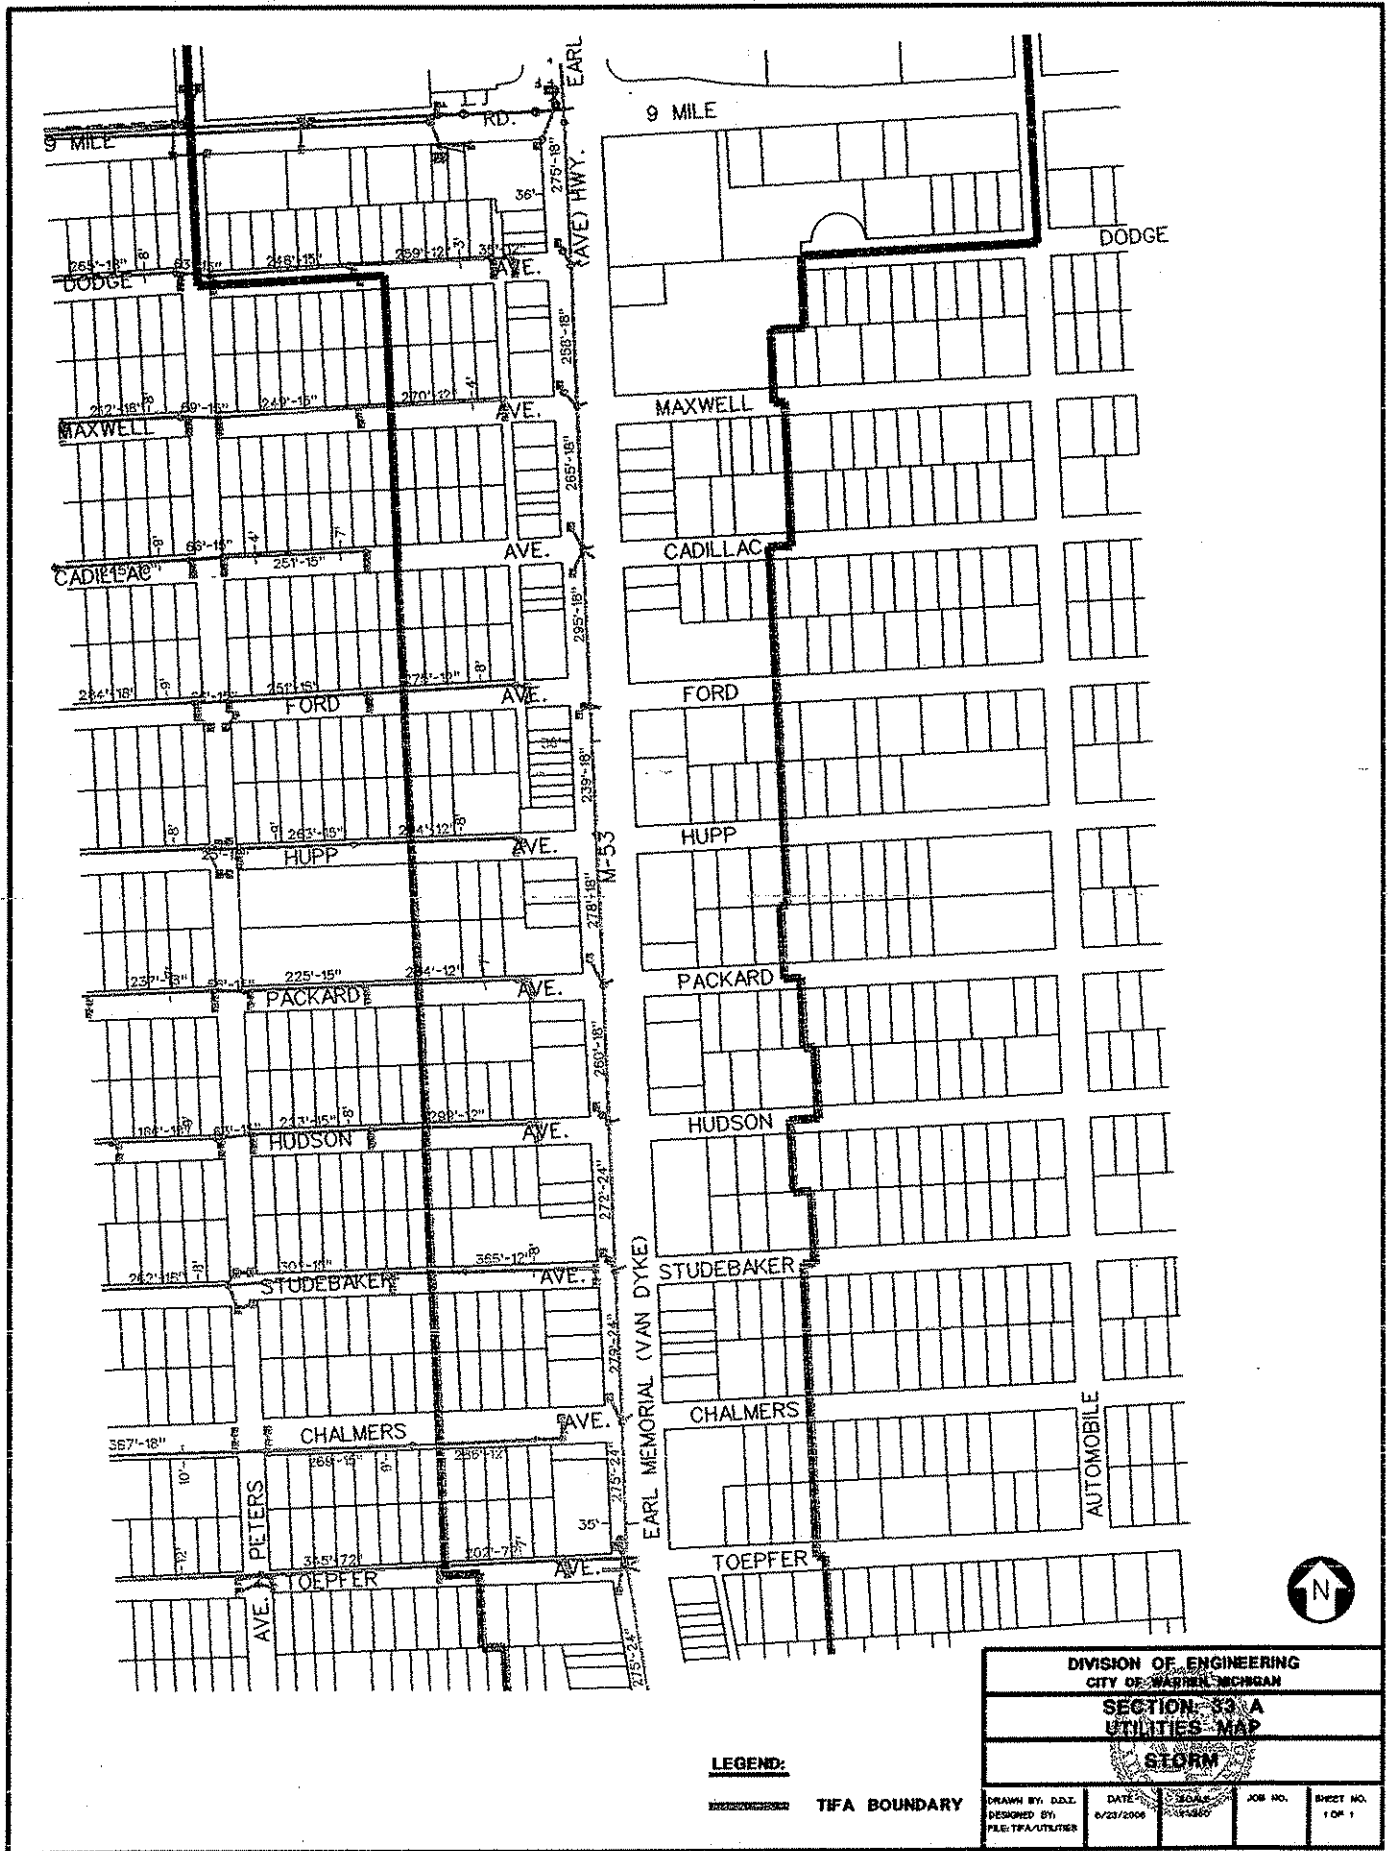

LEGEND:

 TIFA BOUNDARY

DIVISION OF ENGINEERING CITY OF WARREN, MICHIGAN				
SECTION 33 A UTILITIES MAP				
STORM				
DRAWN BY: DDL	DATE: 6/23/2006	SCALE: AS SHOWN	JOB NO.	SHEET NO. 1 OF 1
DESIGNED BY: PLE/TFA/UT/TER				

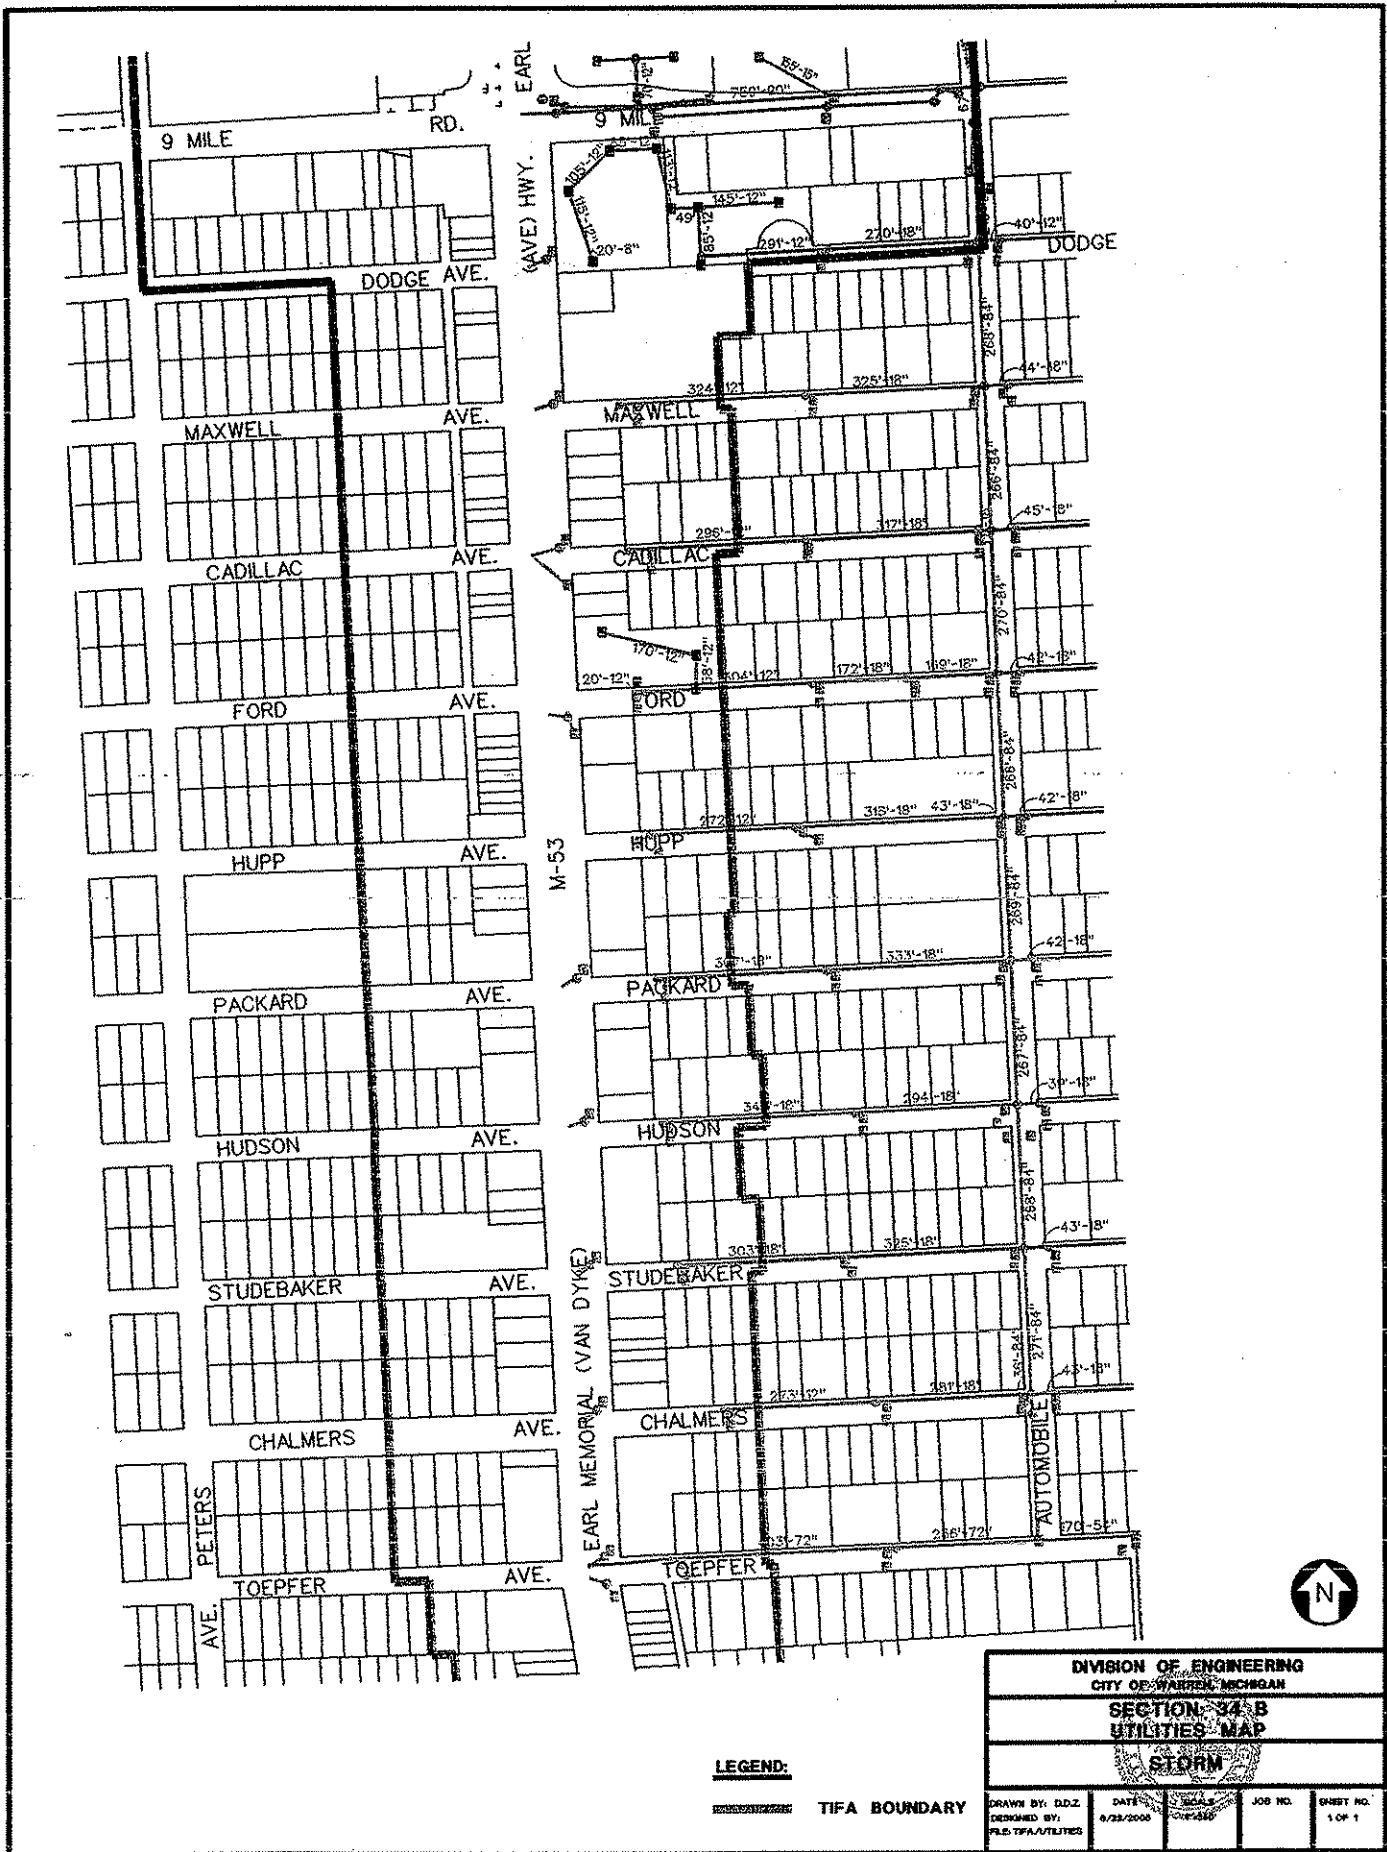

LEGEND:

 TIFA BOUNDARY


DIVISION OF ENGINEERING CITY OF WARREN, MICHIGAN			
SECTION 34 B UTILITIES MAP			
STORM			
DRAWN BY: DDZ DESIGNED BY: FLE/TFA/UTILITIES	DATE: 6/23/2006	JOB NO.	SHEET NO. 1 OF 1



LEGEND:
 TIFA BOUNDARY

DIVISION OF ENGINEERING CITY OF WARREN, MICHIGAN				
SECTION 33 D UTILITIES MAP				
STORM				
DRAWN BY: DDZ DESIGNED BY: P.E. TFA/UTILITIES	DATE: 4/23/2009	SCALE: AS SHOWN	JOB NO.	SHEET NO. 1 OF 1


City of Sterling Heights

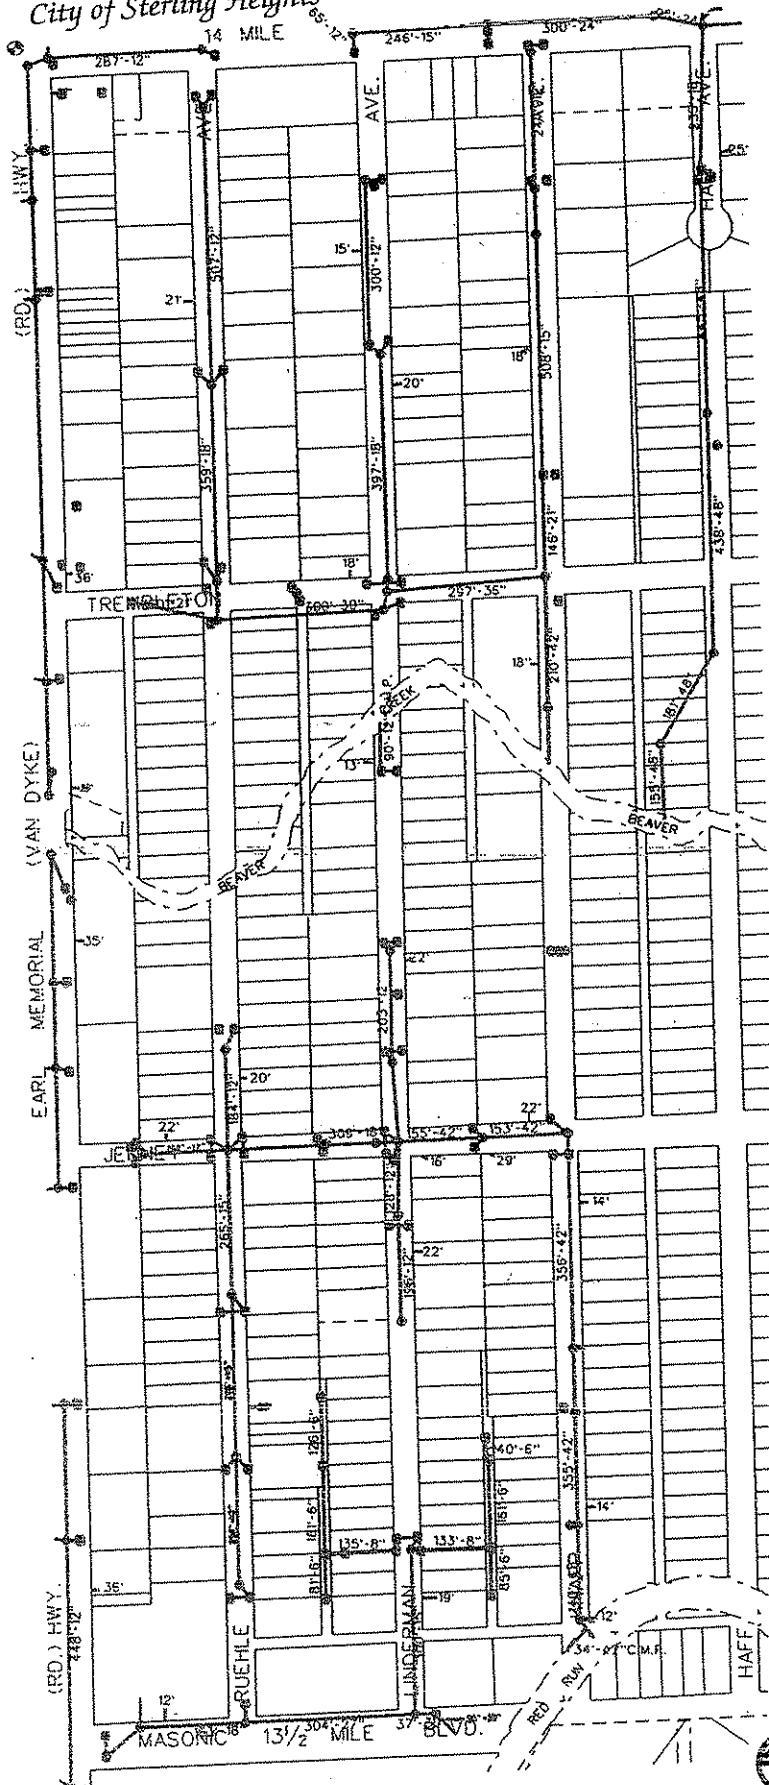

SCALE 1" = 380'

DIVISION OF ENGINEERING
CITY OF WARREN, MICHIGAN

STORM SECTION 3A

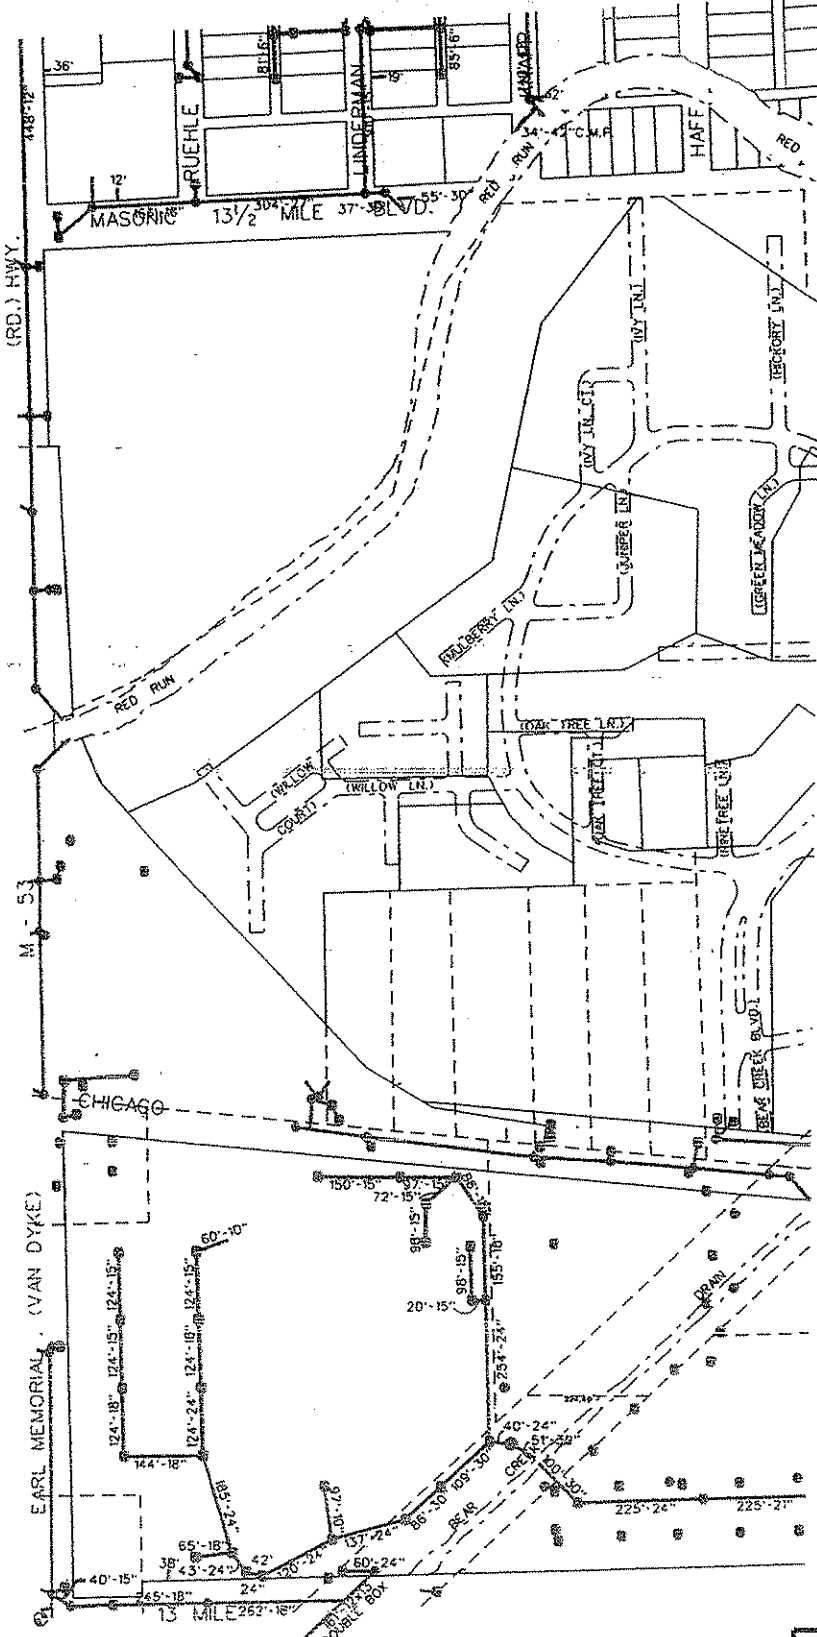


DIVISION OF ENGINEERING
CITY OF WARREN, MICHIGAN

SCALE: 1" = 500'

STORM SECTION 3B


City of Sterling Heights

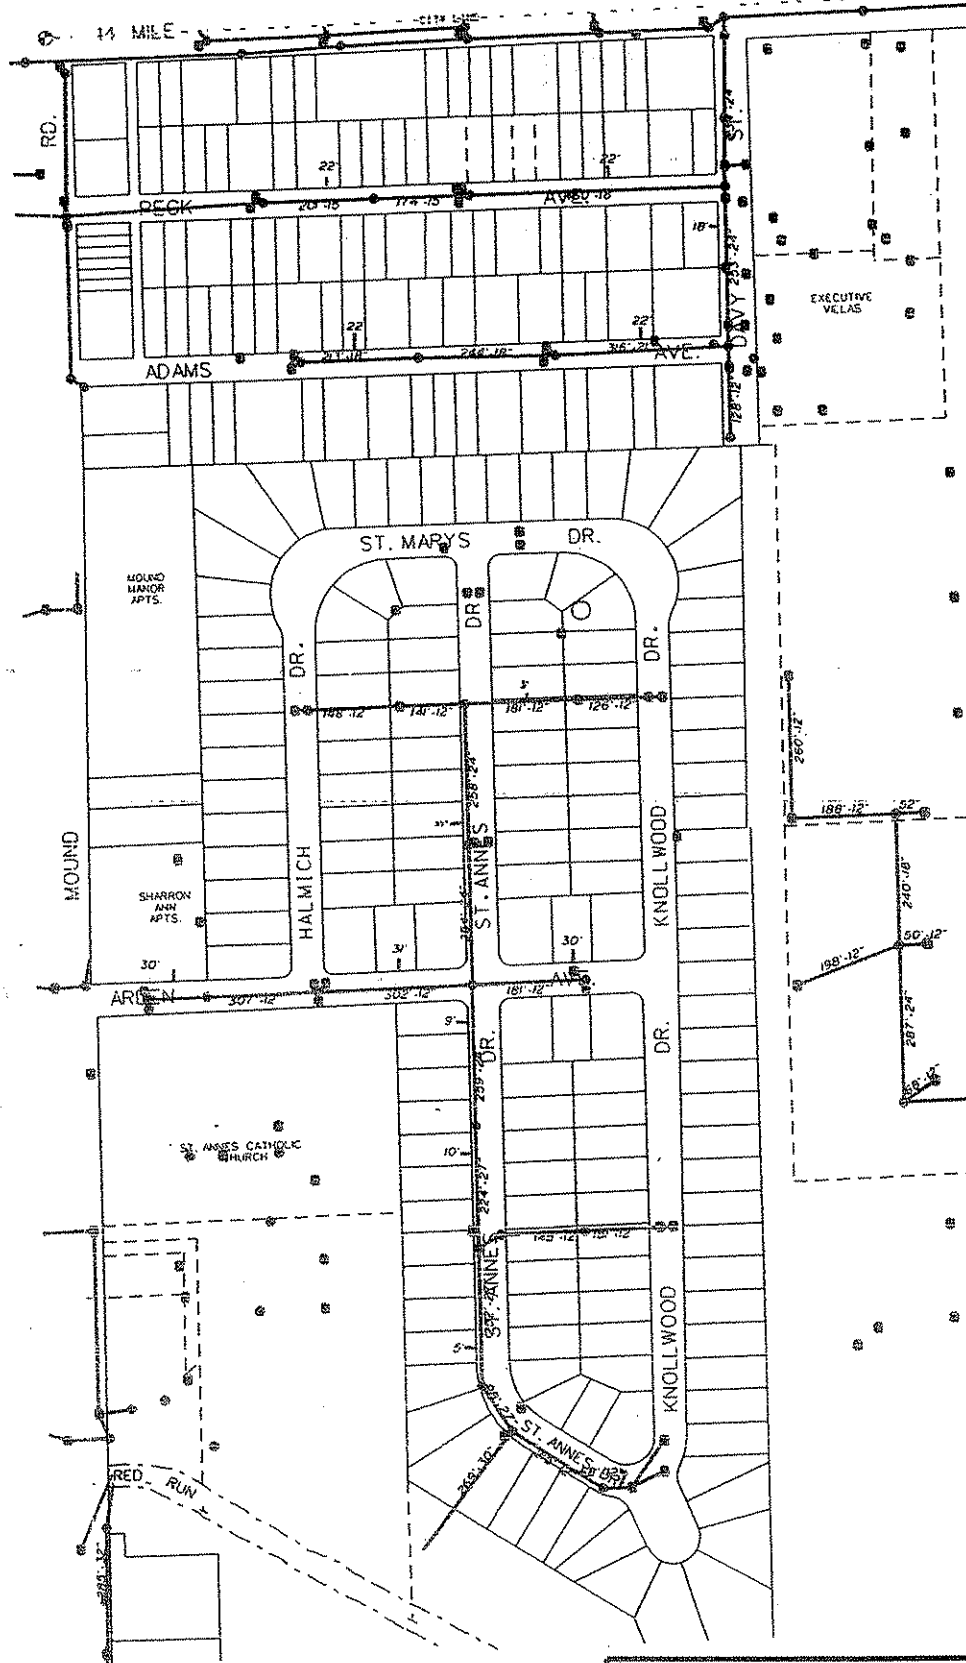

SCALE: 1" = 32'

DIVISION OF ENGINEERING
CITY OF WARREN, MICHIGAN

STORM SECTION 4A

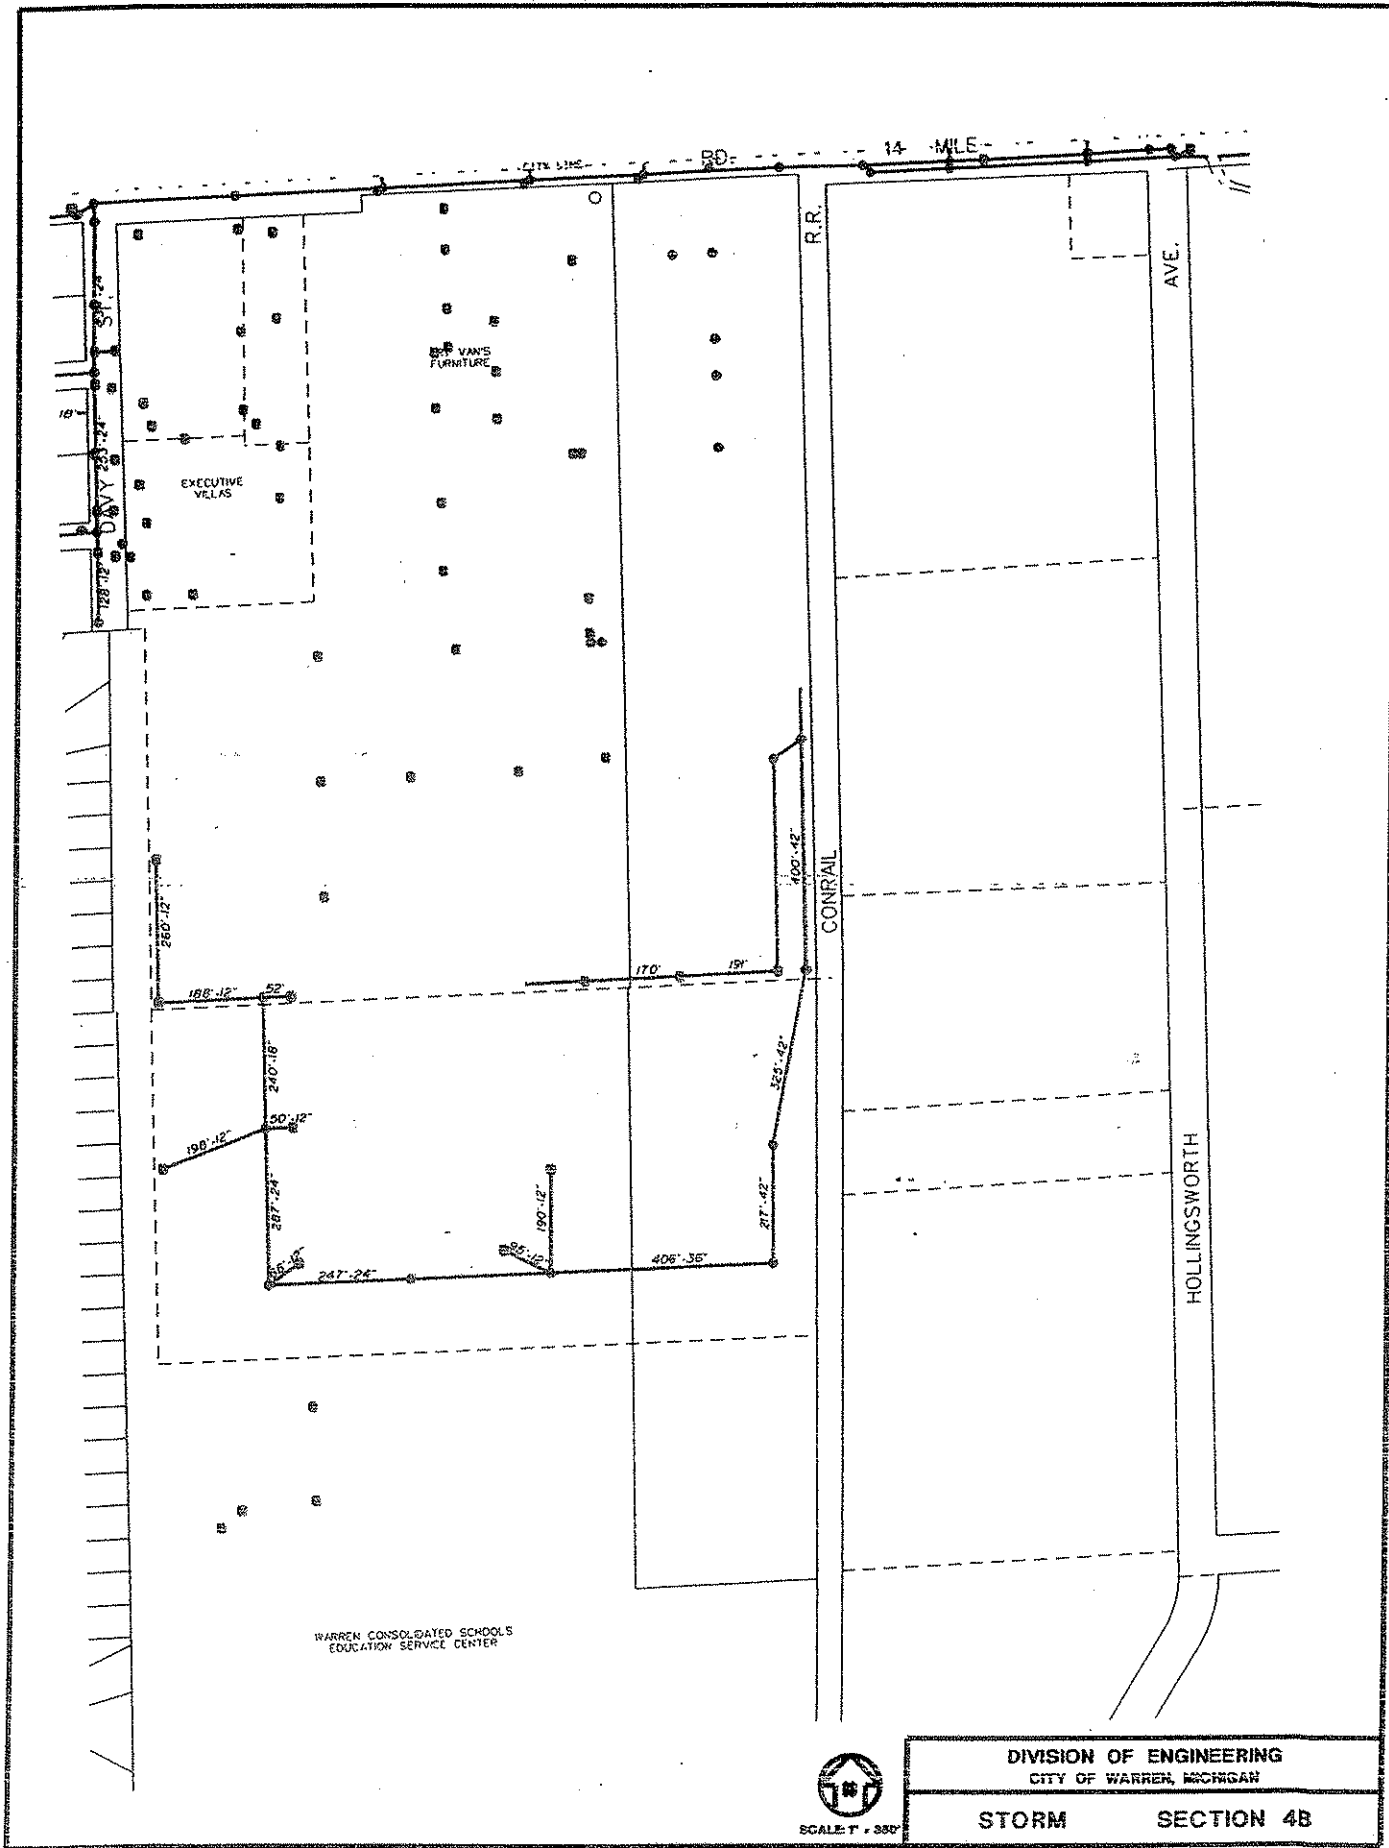

WARREN CONSOLIDATED SCHOOLS
EDUCATION SERVICE CENTER




SCALE: 1" = 380'

DIVISION OF ENGINEERING
CITY OF WARREN, MICHIGAN

STORM SECTION 4B


City of Sterling Heights

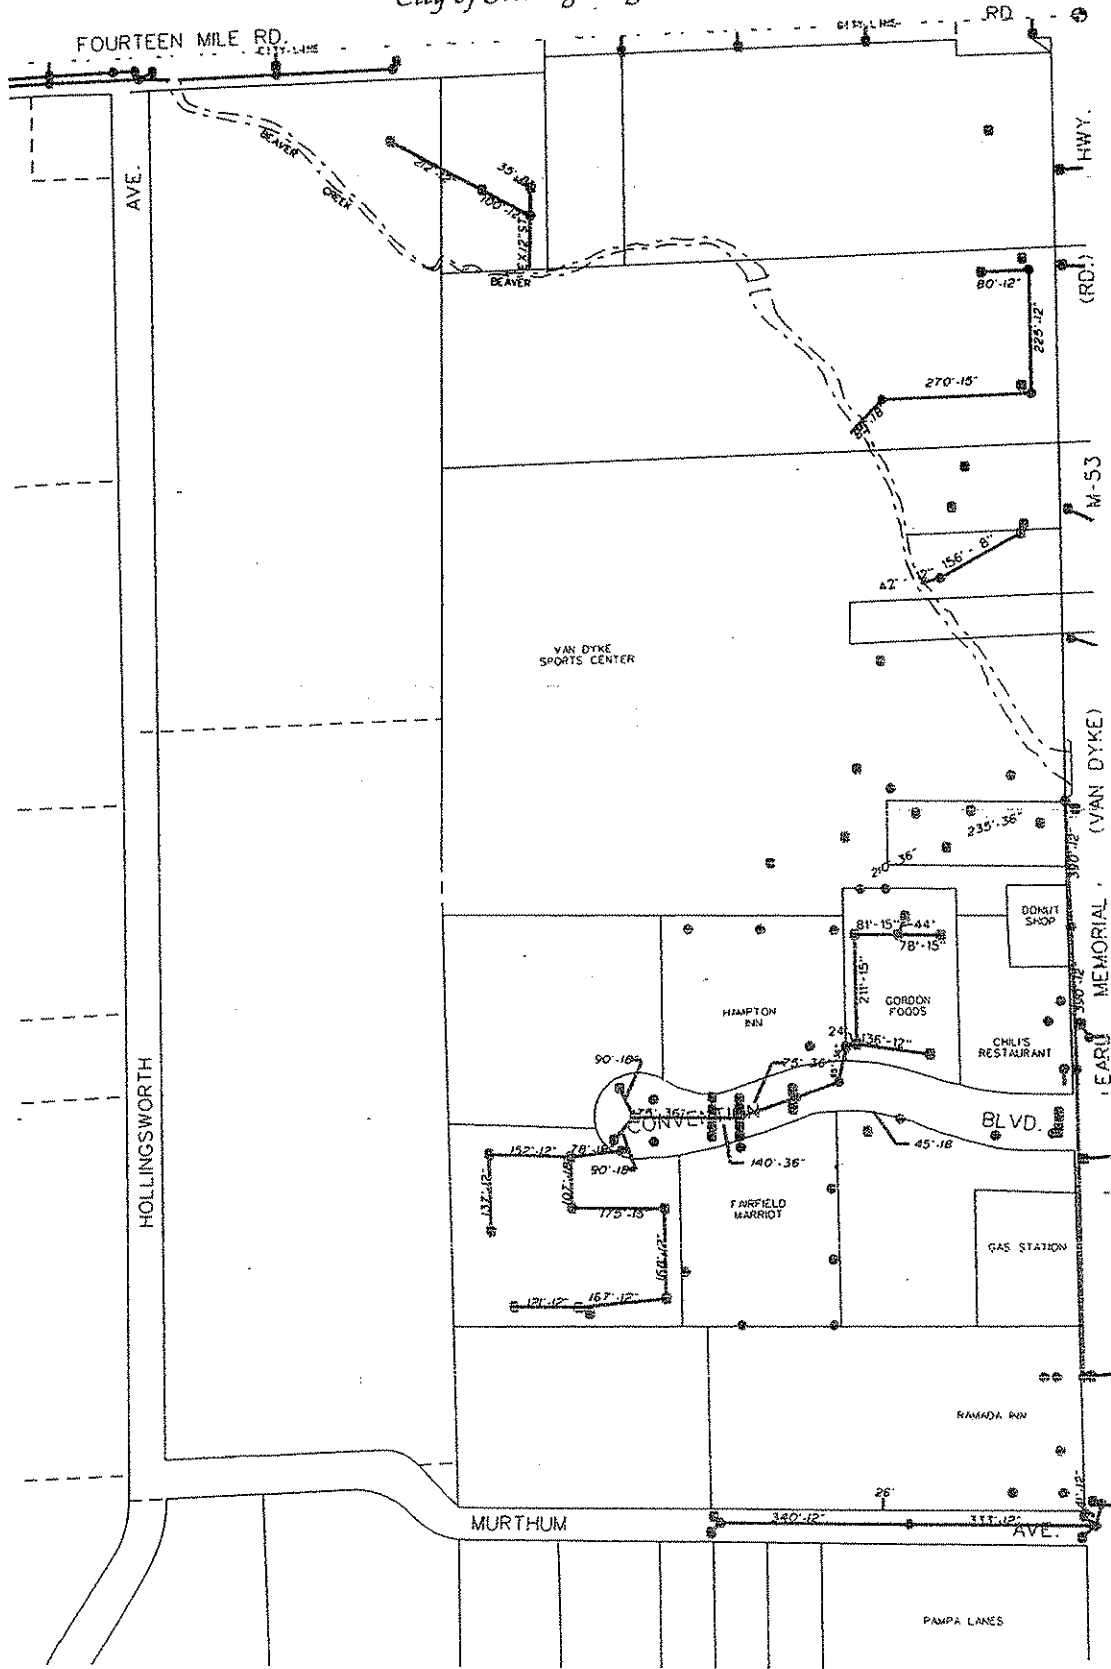

SCALE 1" = 350'

DIVISION OF ENGINEERING
CITY OF WARREN, MICHIGAN

STORM SECTION 4C

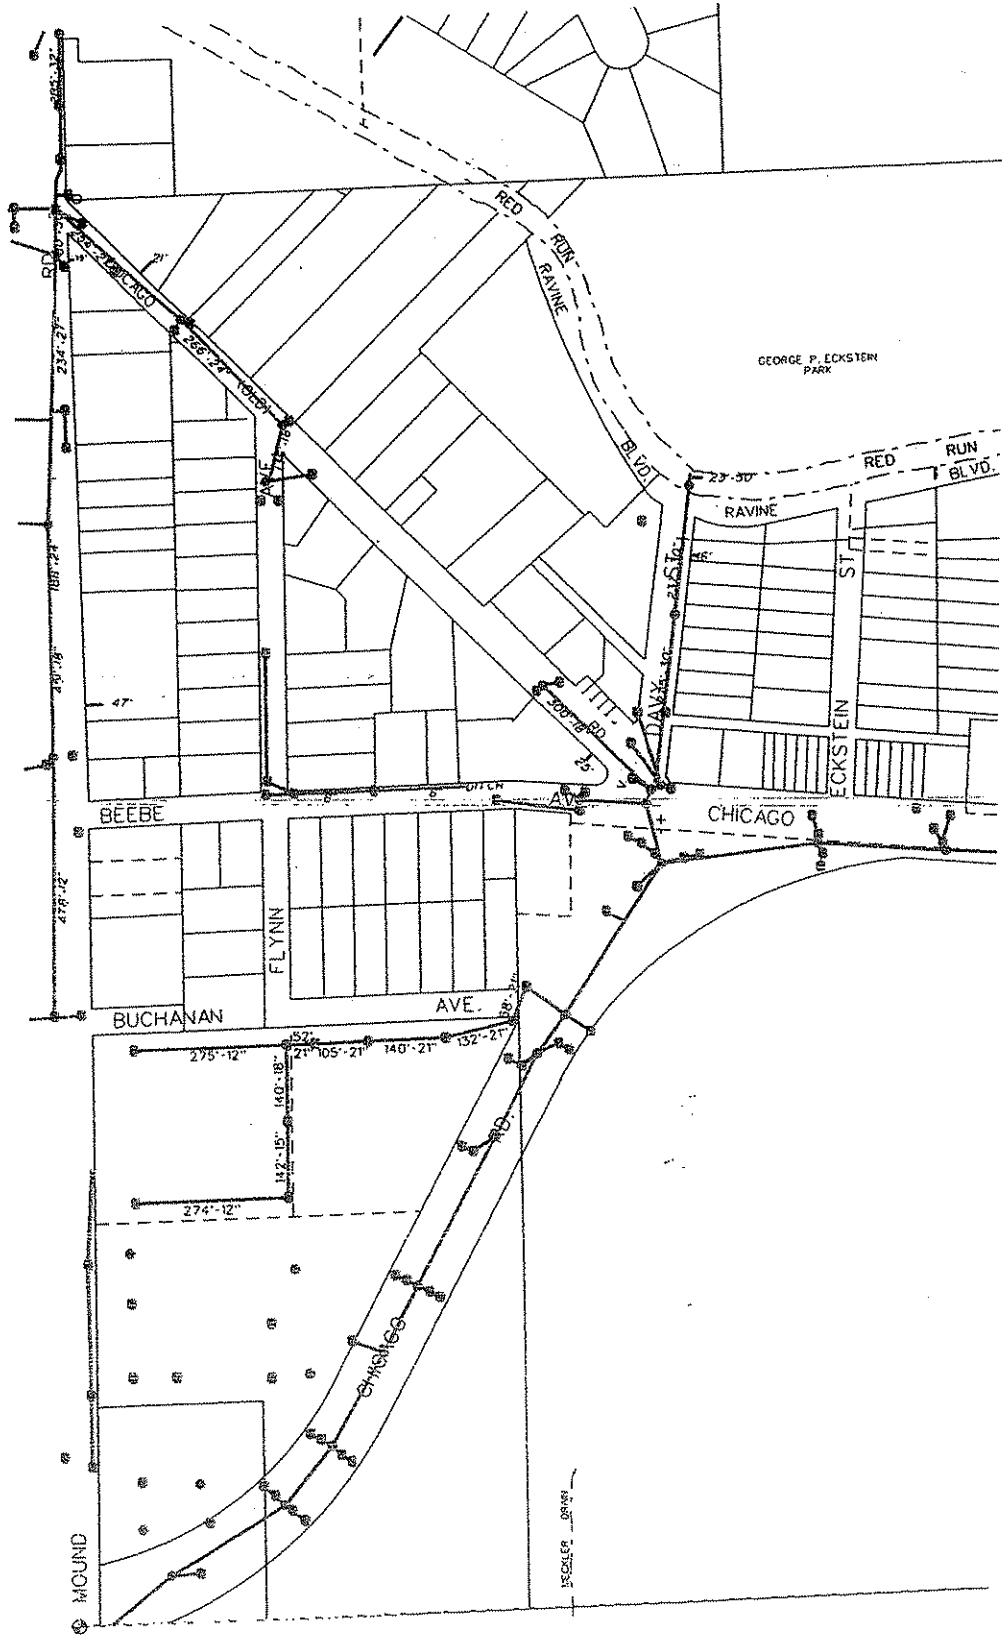

GEORGE P. ECKSTEIN PARK

MOUND

SCALE 1" = 30'




SCALE 1" = 30'

DIVISION OF ENGINEERING
CITY OF WARREN, MICHIGAN

STORM SECTION 4D

WARREN CONSOLIDATED SCHOOLS
EDUCATION SERVICE CENTER

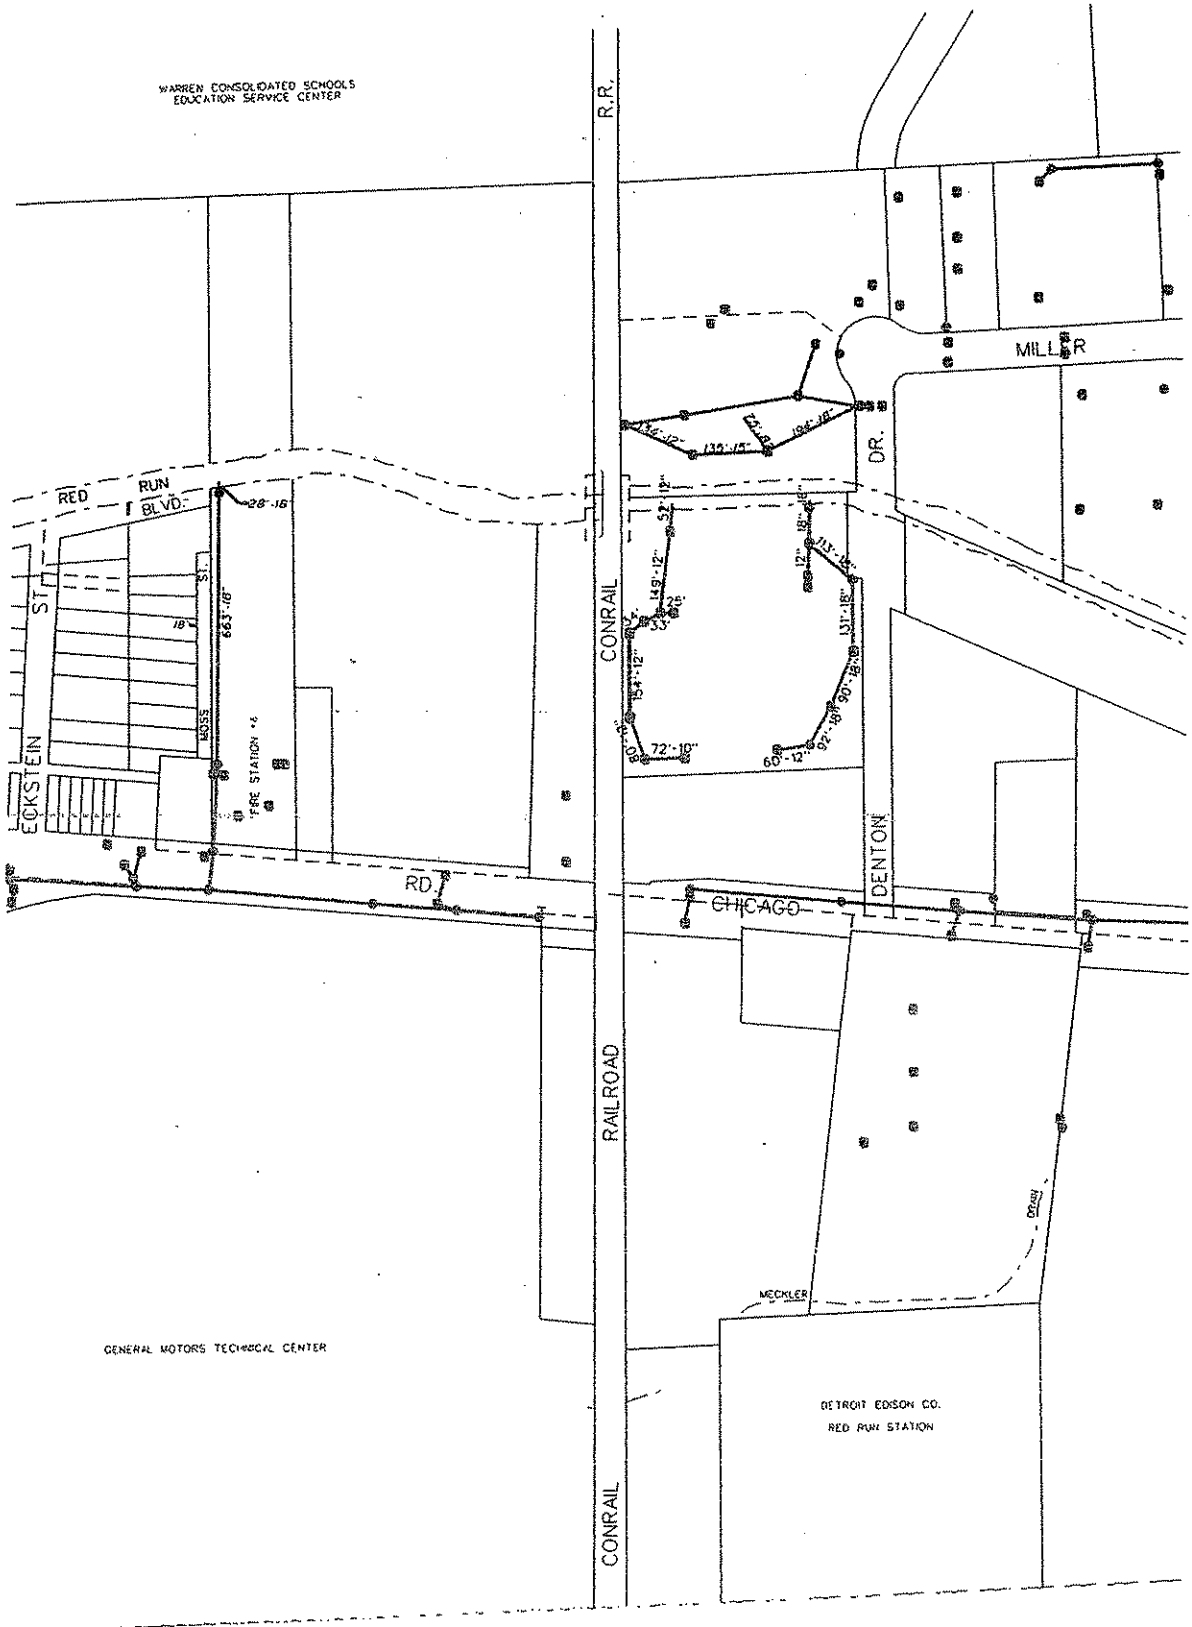

GENERAL MOTORS TECHNICAL CENTER


DETROIT EDISON CO.
RED RUN STATION



SCALE: 1" = 30'

DIVISION OF ENGINEERING
CITY OF WARREN, MICHIGAN

STORM SECTION 4E

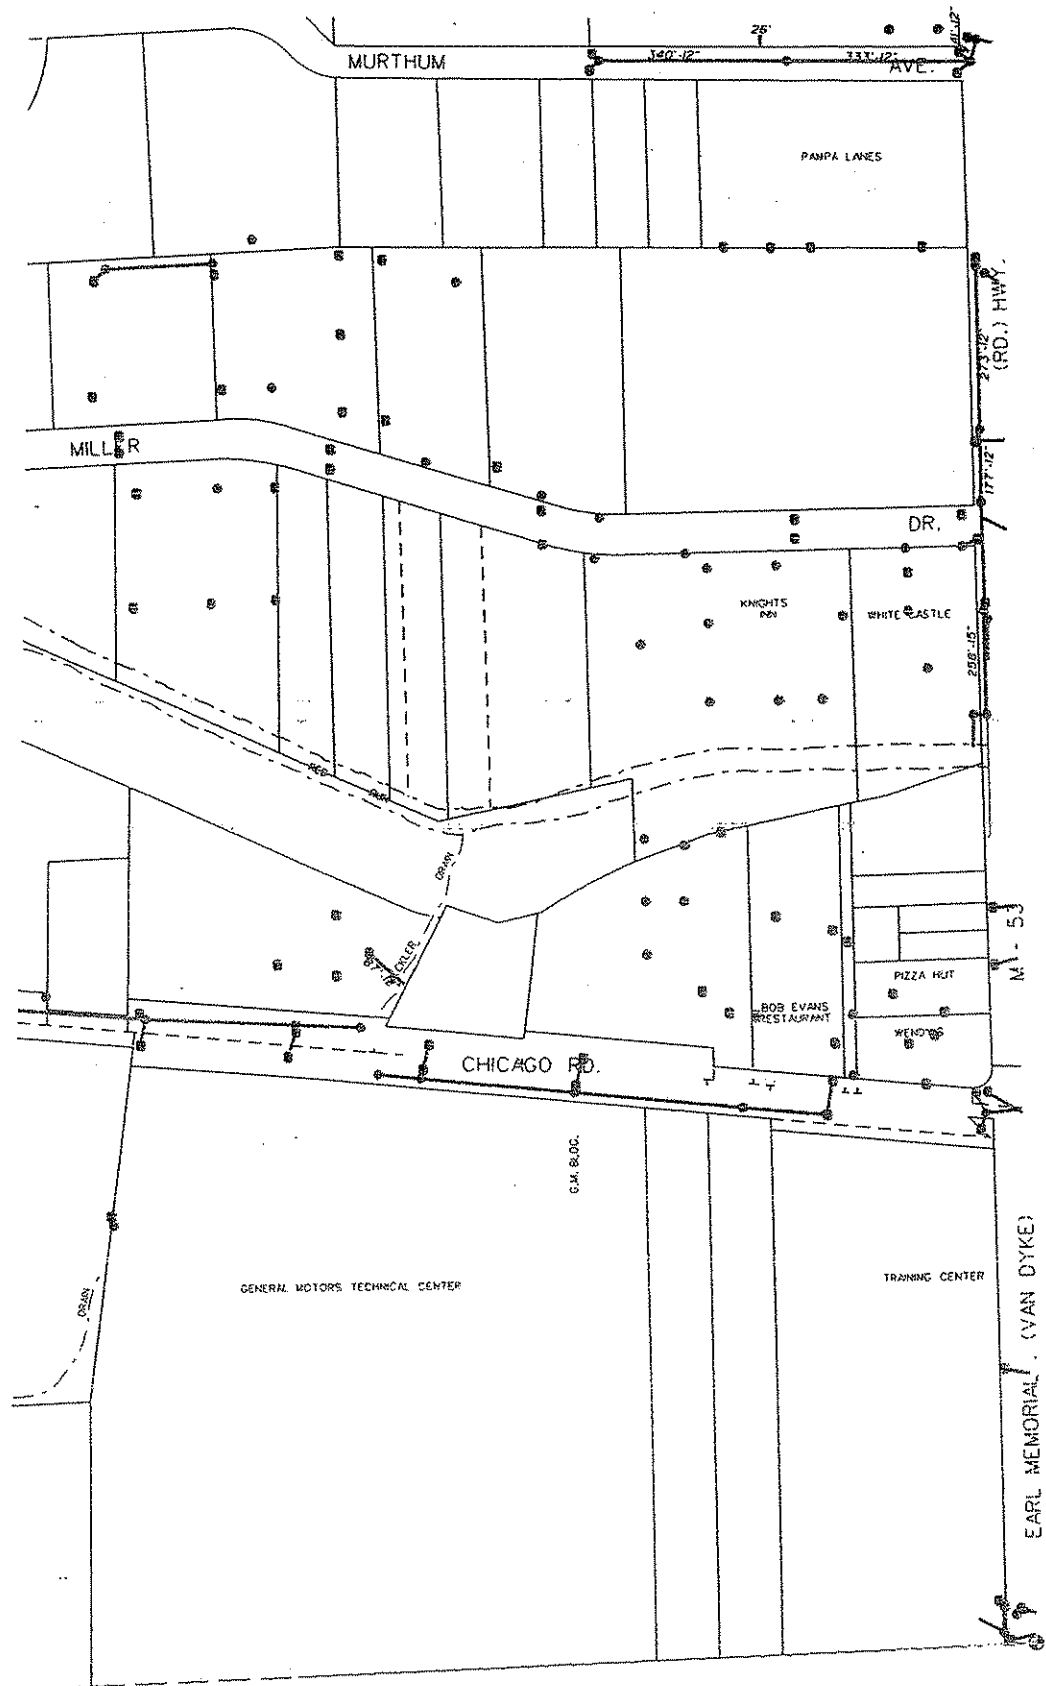

SCALE 1" = 50'


DIVISION OF ENGINEERING
CITY OF WARREN, MICHIGAN

STORM

SECTION 4F

13 MILE

RD.

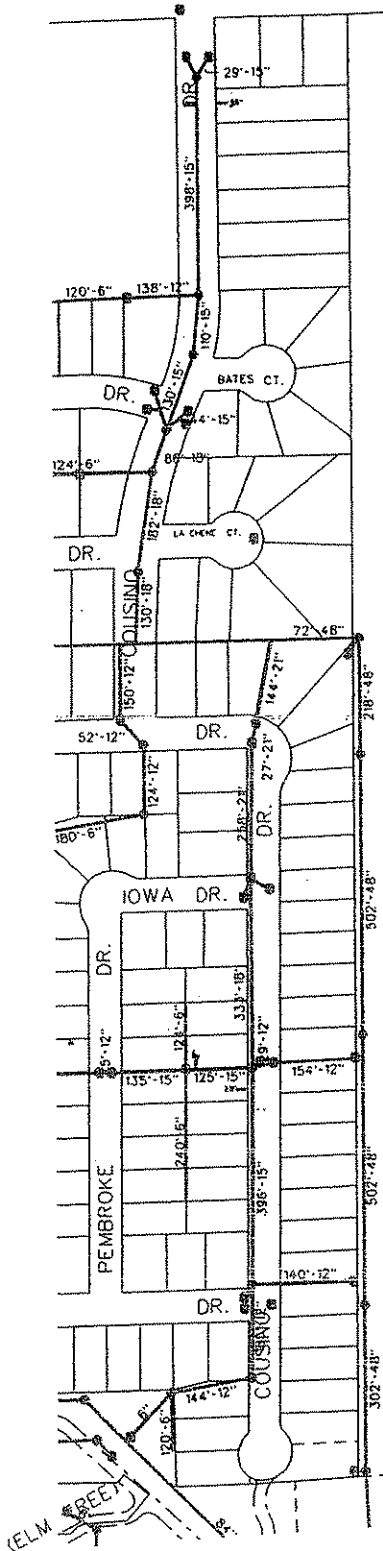

SCALE 1" = 350'

DIVISION OF ENGINEERING
CITY OF WARREN, MICHIGAN

STORM SECTION 8A

THIRTEEN MILE RD.

RD.

MOUND




SCALE: 1" = 300'

DIVISION OF ENGINEERING
CITY OF WARREN, MICHIGAN

STORM


SECTION 8B

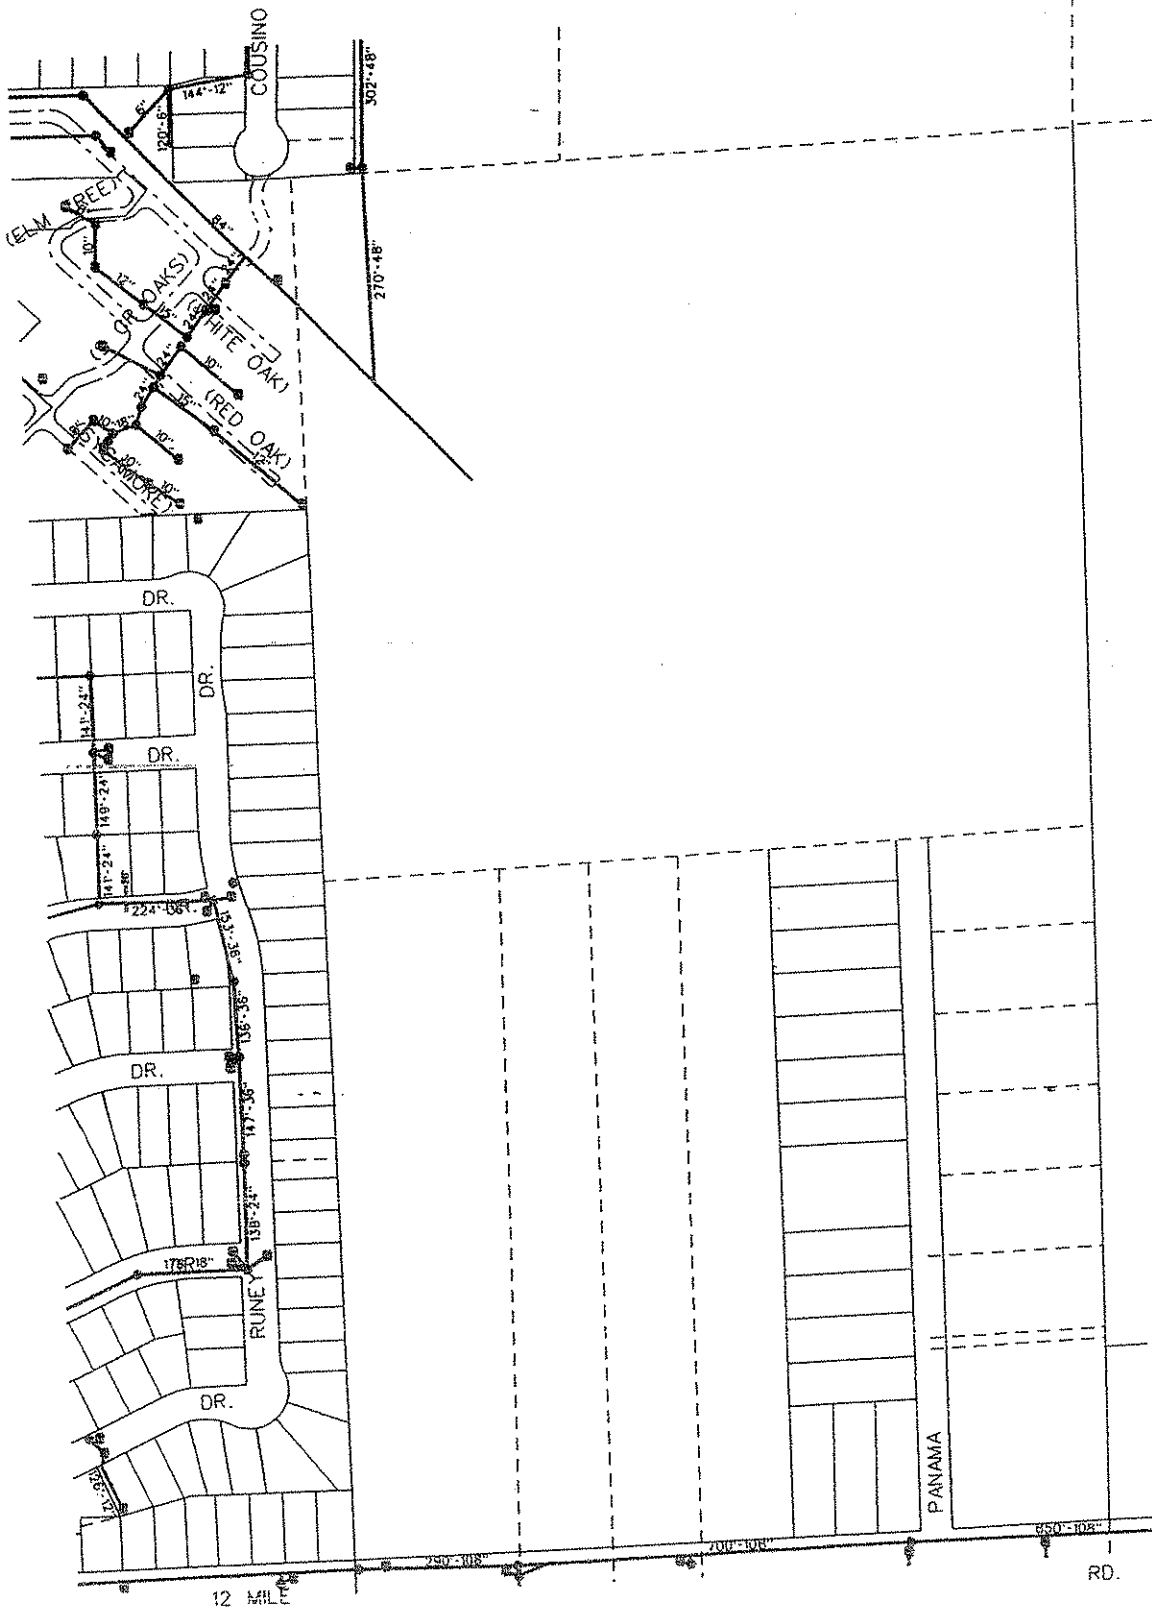

SCALE: 1" = 50'

DIVISION OF ENGINEERING
CITY OF WARREN, MICHIGAN


STORM SECTION 8C

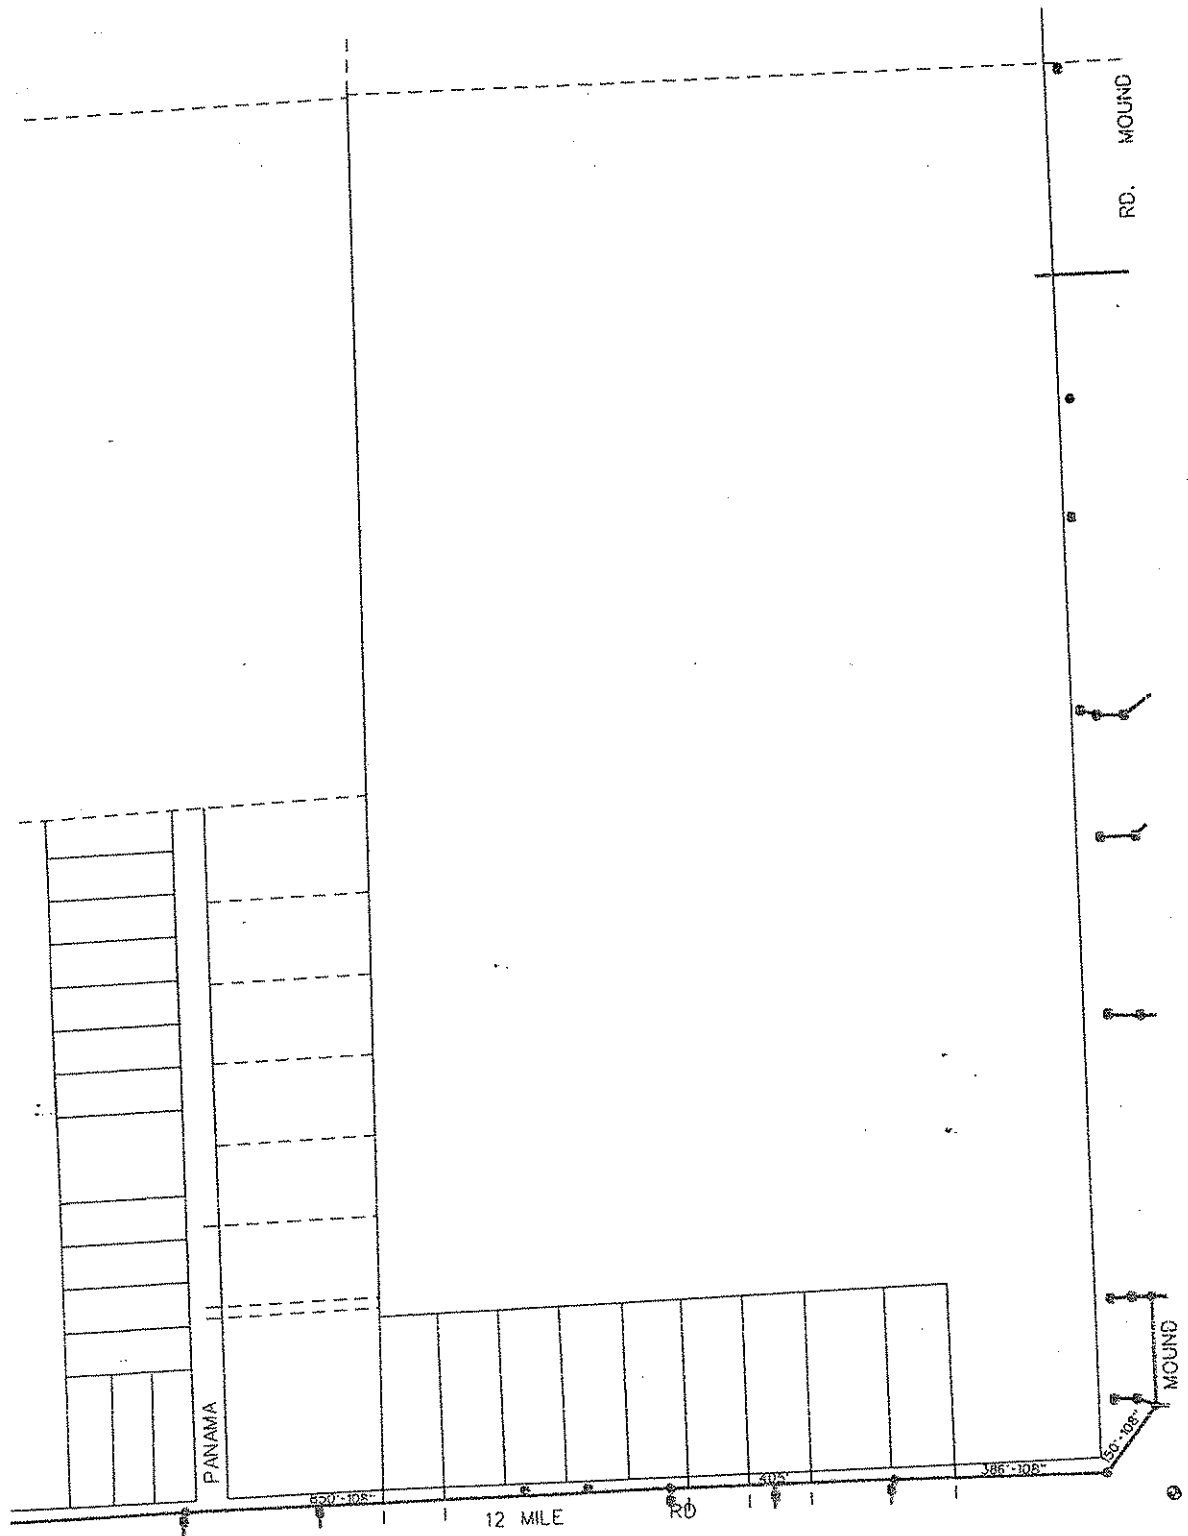

SCALE 1" = 350'

DIVISION OF ENGINEERING
CITY OF WARREN, MICHIGAN


STORM SECTION 8D

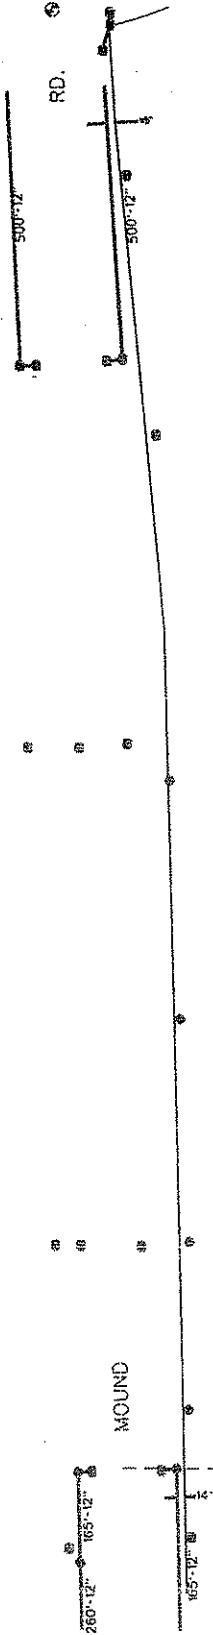

SCALE: 1" = 300'

DIVISION OF ENGINEERING
CITY OF WARREN, MICHIGAN

STORM SECTION 9A

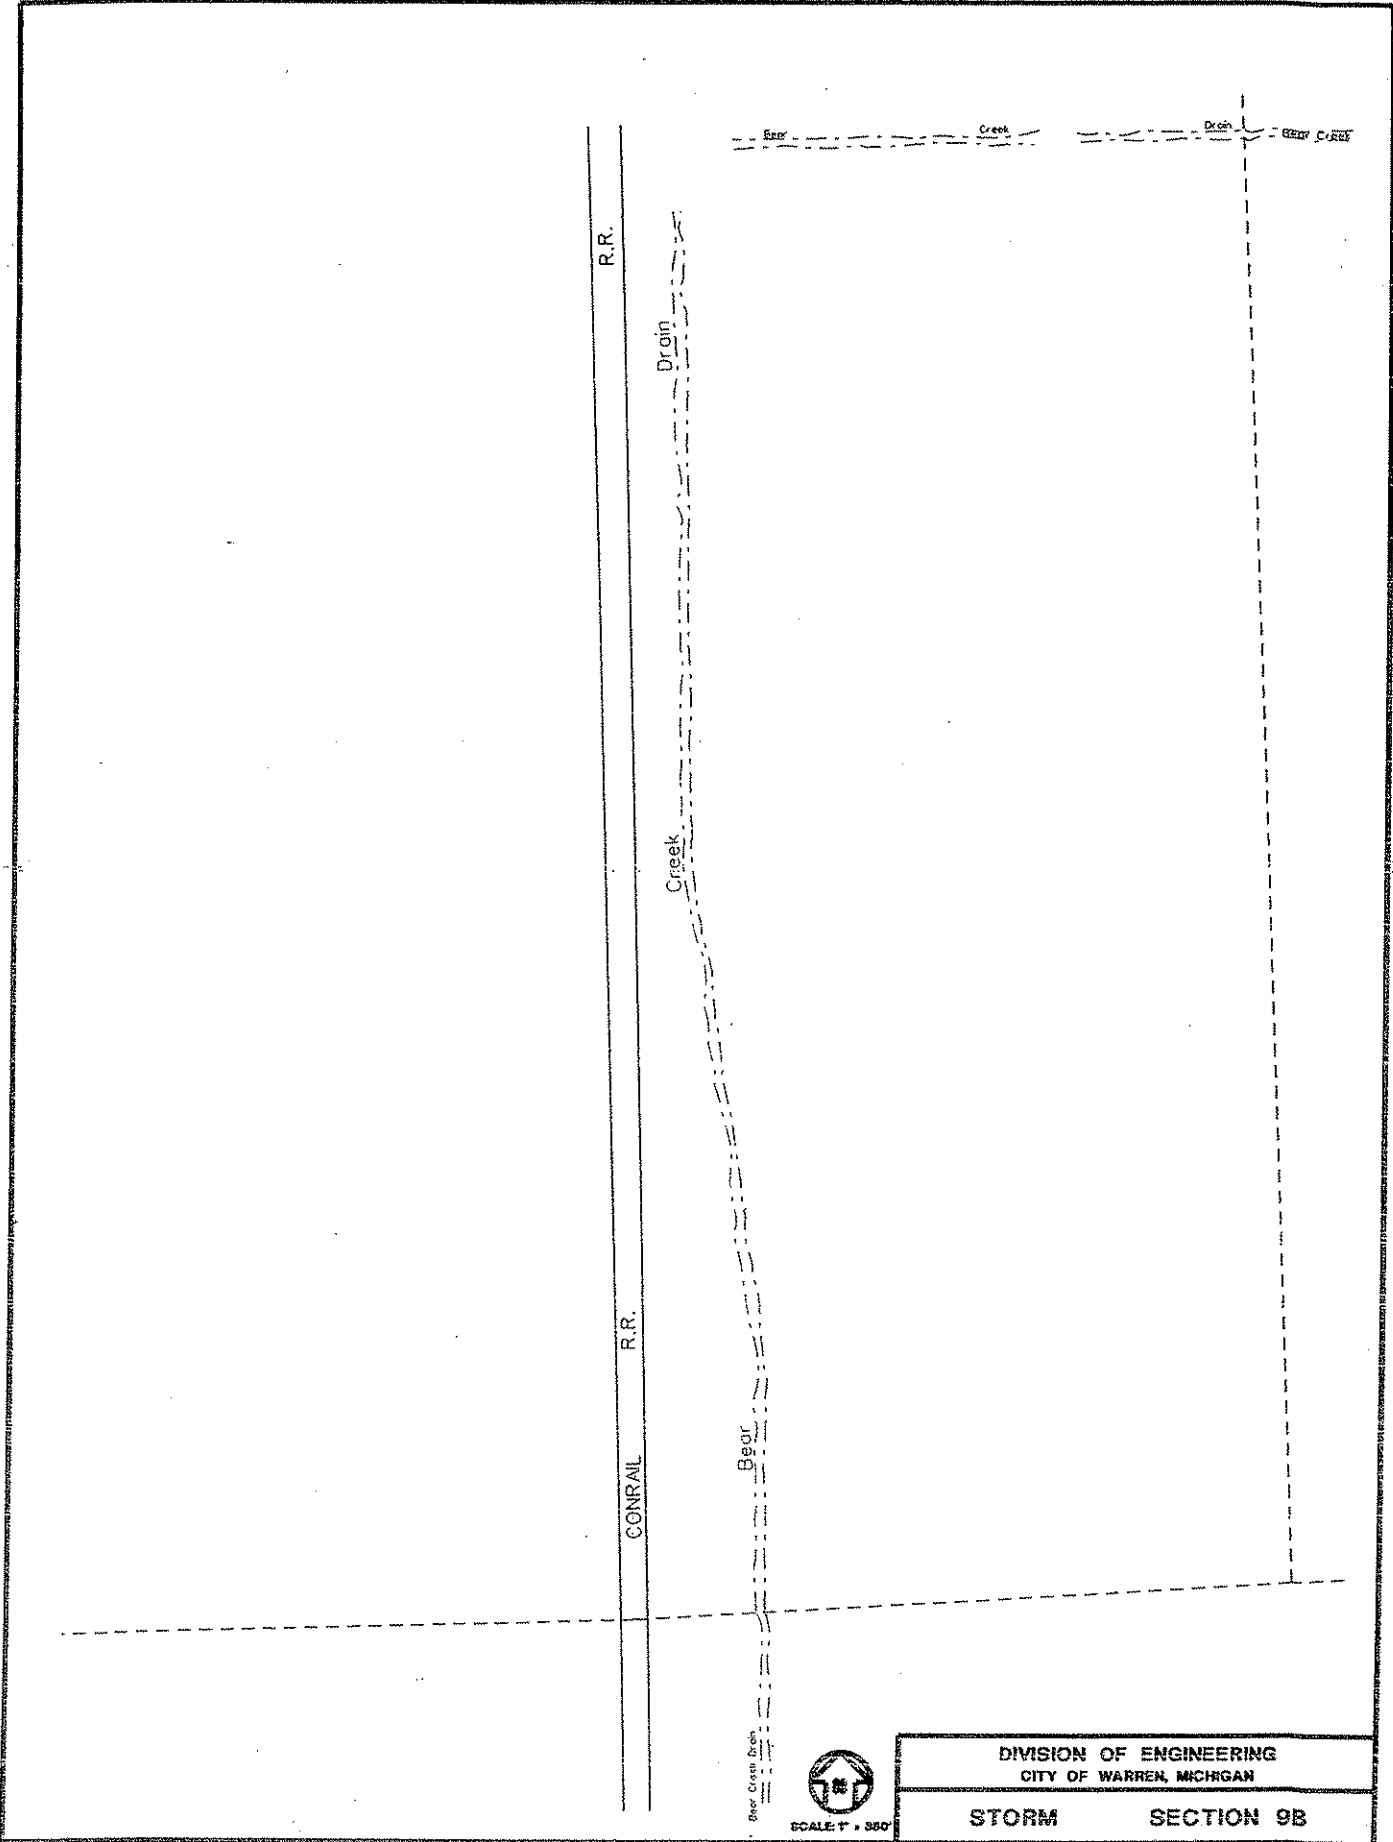

R.R.

R.R.

CONRAIL

Drain

Creek

Bear

Bear Creek Drain

Bear

Creek


Drain

Bear Creek



SCALE: 1" = 300'

DIVISION OF ENGINEERING CITY OF WARREN, MICHIGAN	
STORM	SECTION 9B

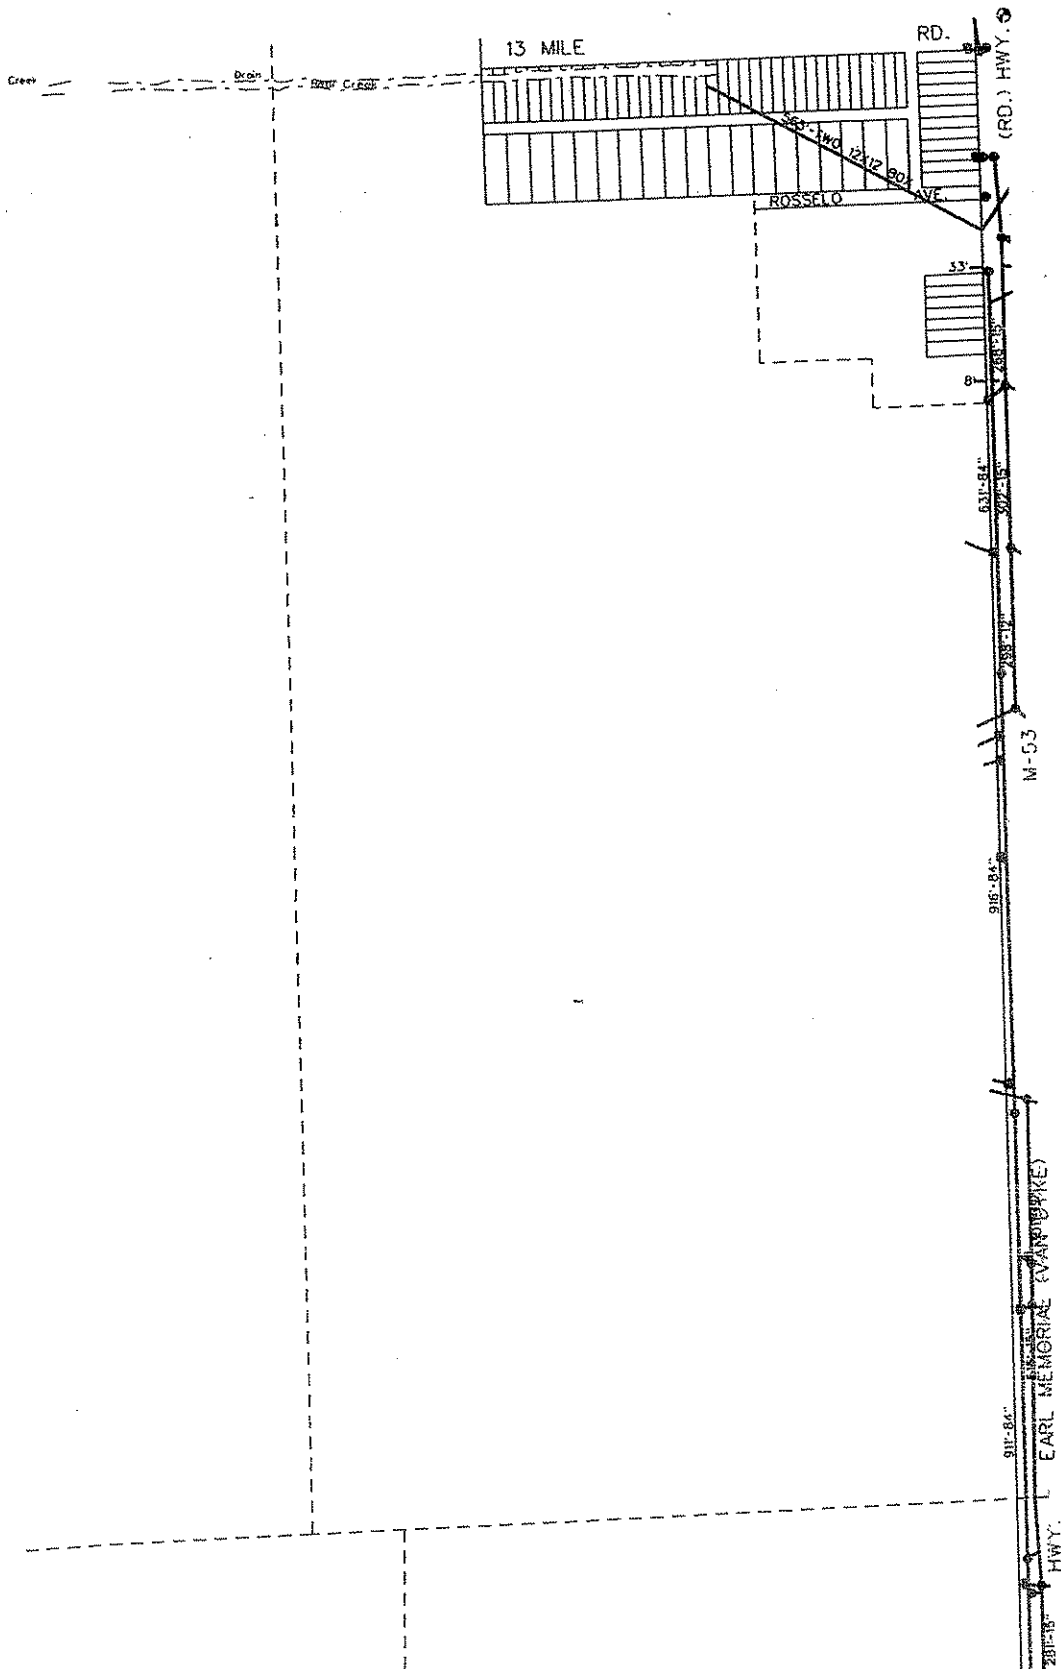


SCALE 1" = 350'

DIVISION OF ENGINEERING
CITY OF WARREN, MICHIGAN

STORM SECTION 9C

MOUND

RD.

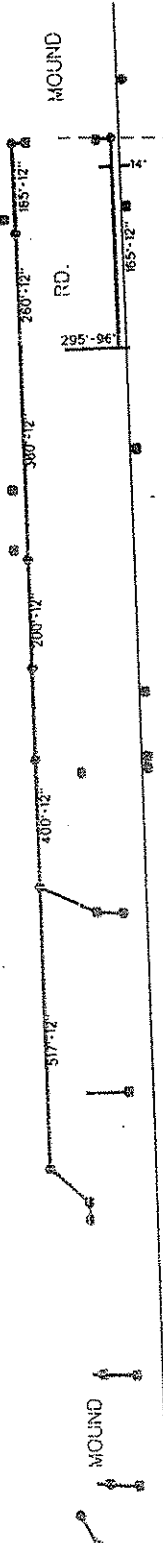

GENERAL

MOTORS

12 MILE 160°-12"

675°-108"



SCALE 1" = 500'

DIVISION OF ENGINEERING
 CITY OF WARREN, MICHIGAN

STORM SECTION 9D

CONRAIL
R.R.
CONRAIL

Beor
Bor Creek Sec

TWO 12"x12" BOX CULVERT - 1280'

MOTORS

TECHNICAL


RD.

12 MILE



SCALE: 1" = 360'

DIVISION OF ENGINEERING	
CITY OF WARREN, MICHIGAN	
STORM	SECTION 9E

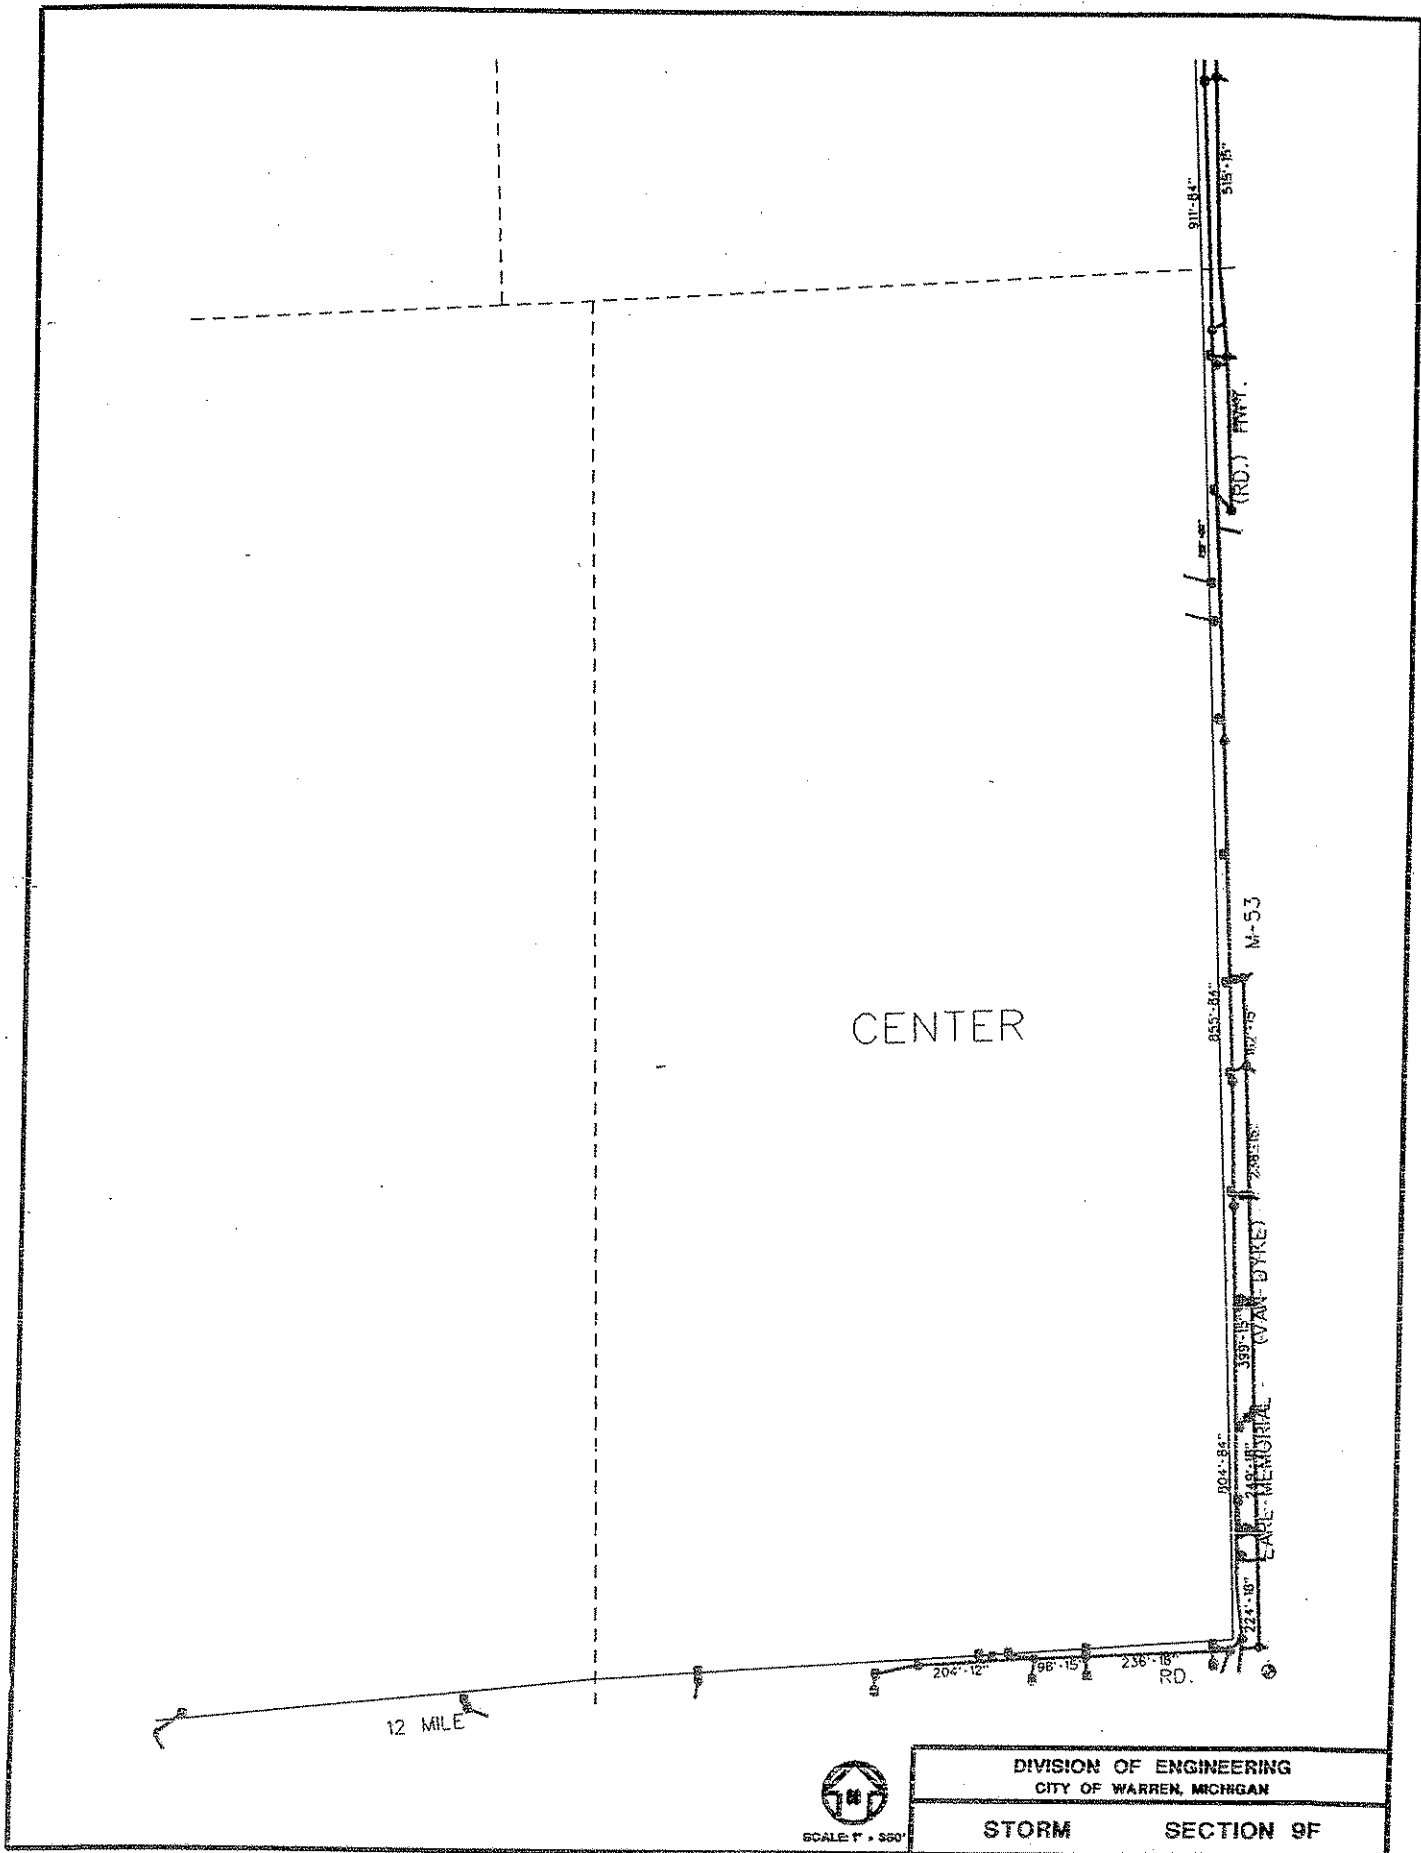

CENTER

911'-84"
515'-15"
(RD.) HWY.
M-53
855'-84"
172'-75"
339'-15"
EVALE-MEMORIAL (VAN-BYKE)
104'-84"
224'-10"


204'-12"
98'-15"
236'-18"
RD.

12 MILE



SCALE 1" = 300'


DIVISION OF ENGINEERING
CITY OF WARREN, MICHIGAN
STORM SECTION 9F

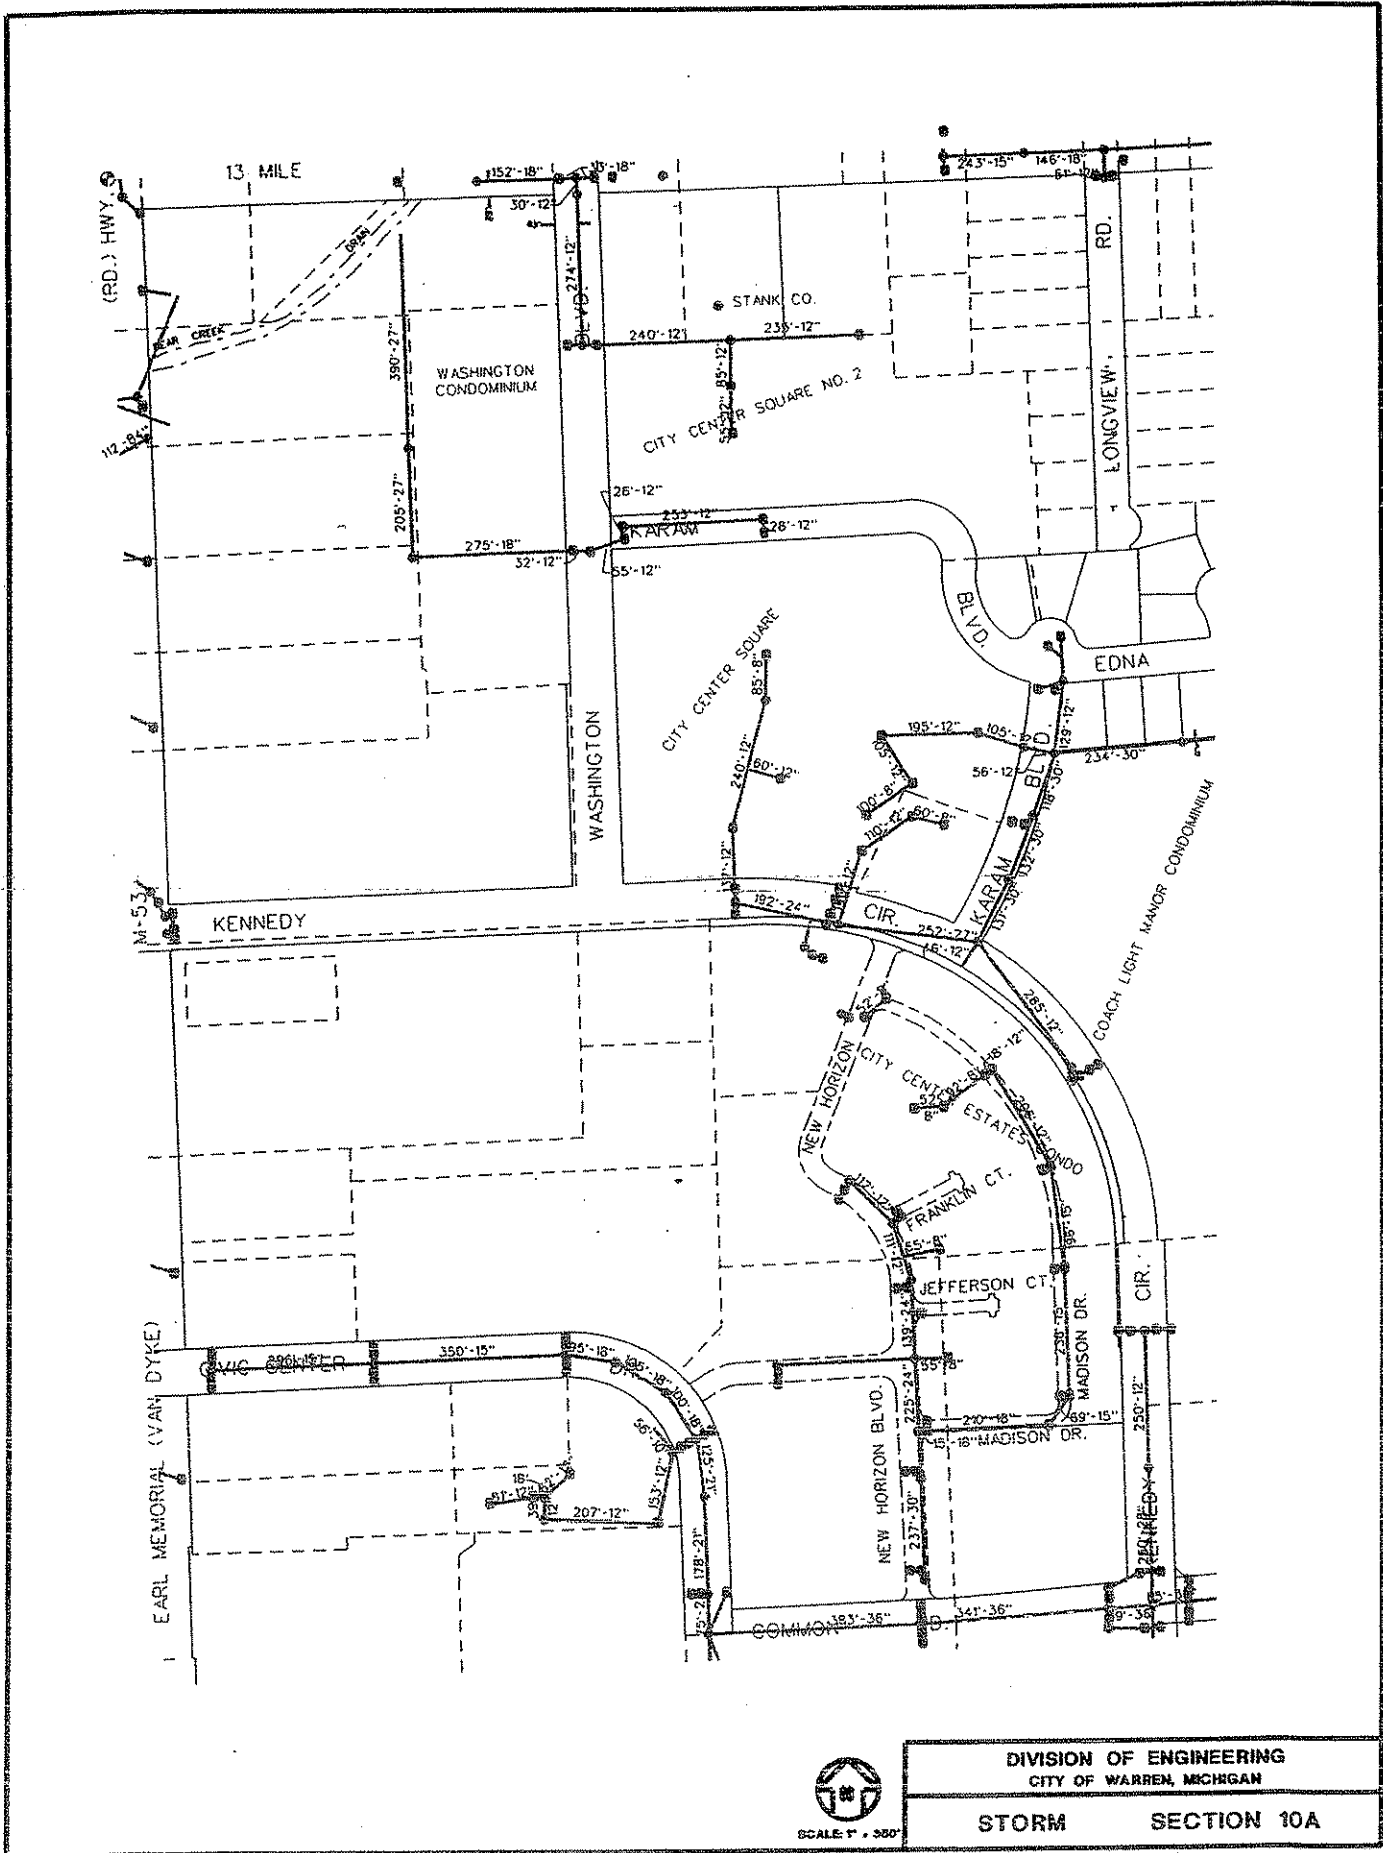

SCALE: 1" = 30'

DIVISION OF ENGINEERING
CITY OF WARREN, MICHIGAN


STORM SECTION 10A

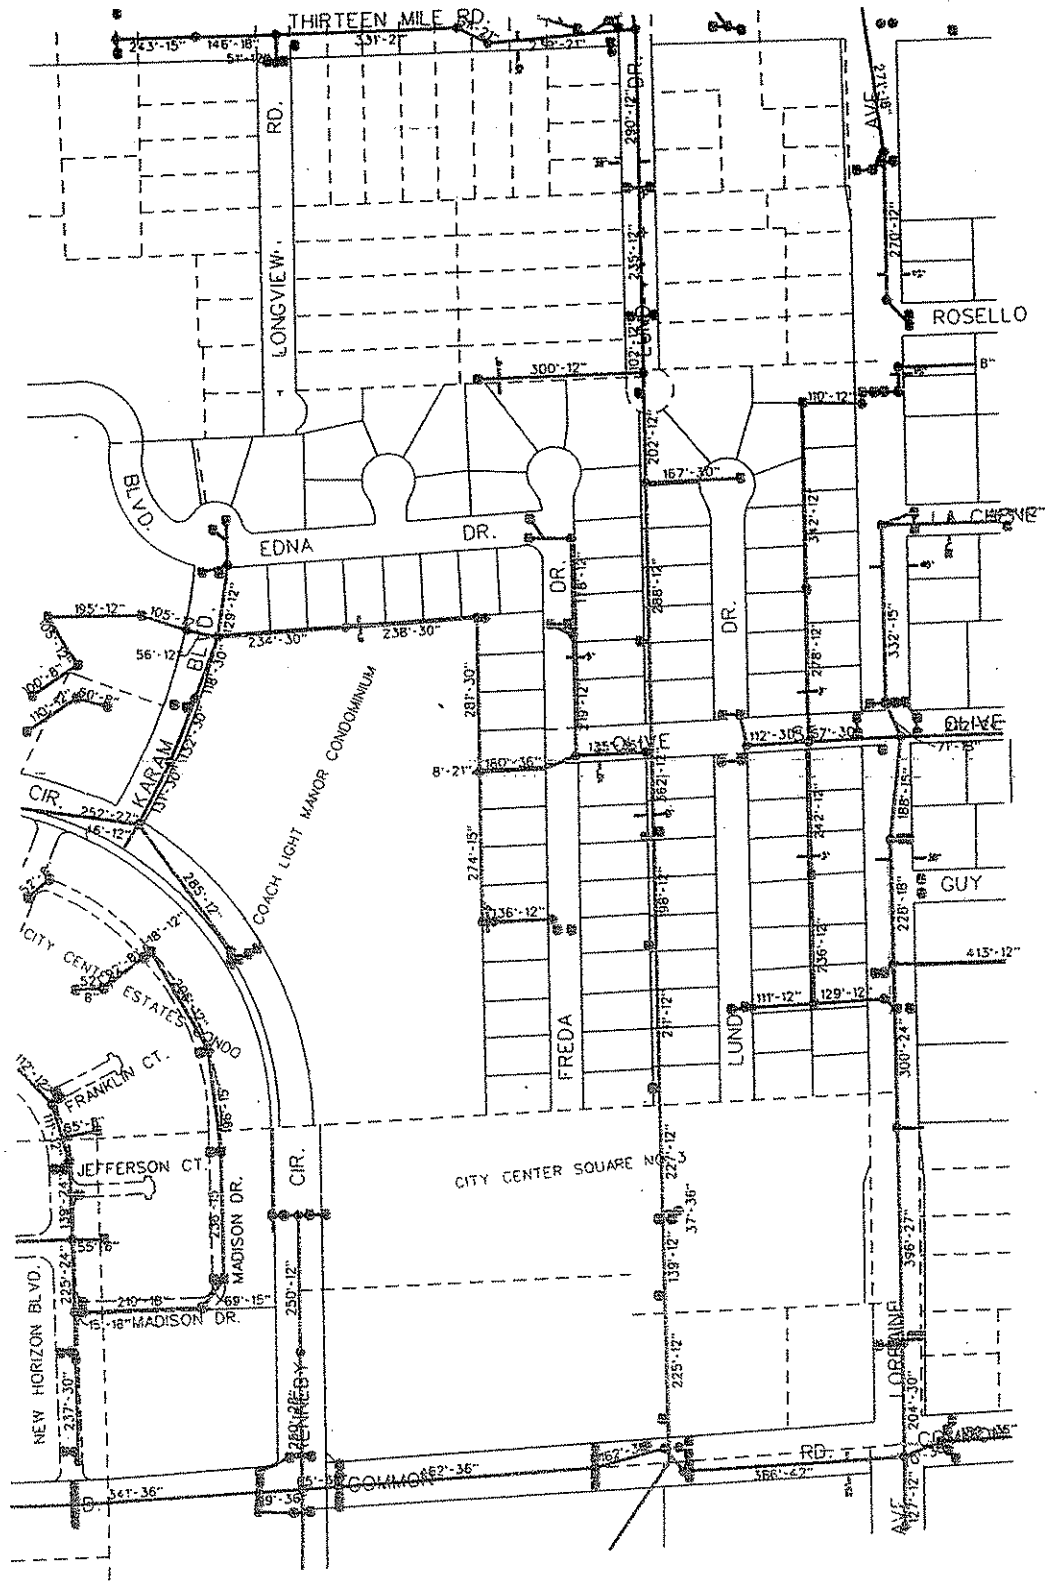

DIVISION OF ENGINEERING
CITY OF WARREN, MICHIGAN

SCALE: 1" = 300'


STORM SECTION 10B

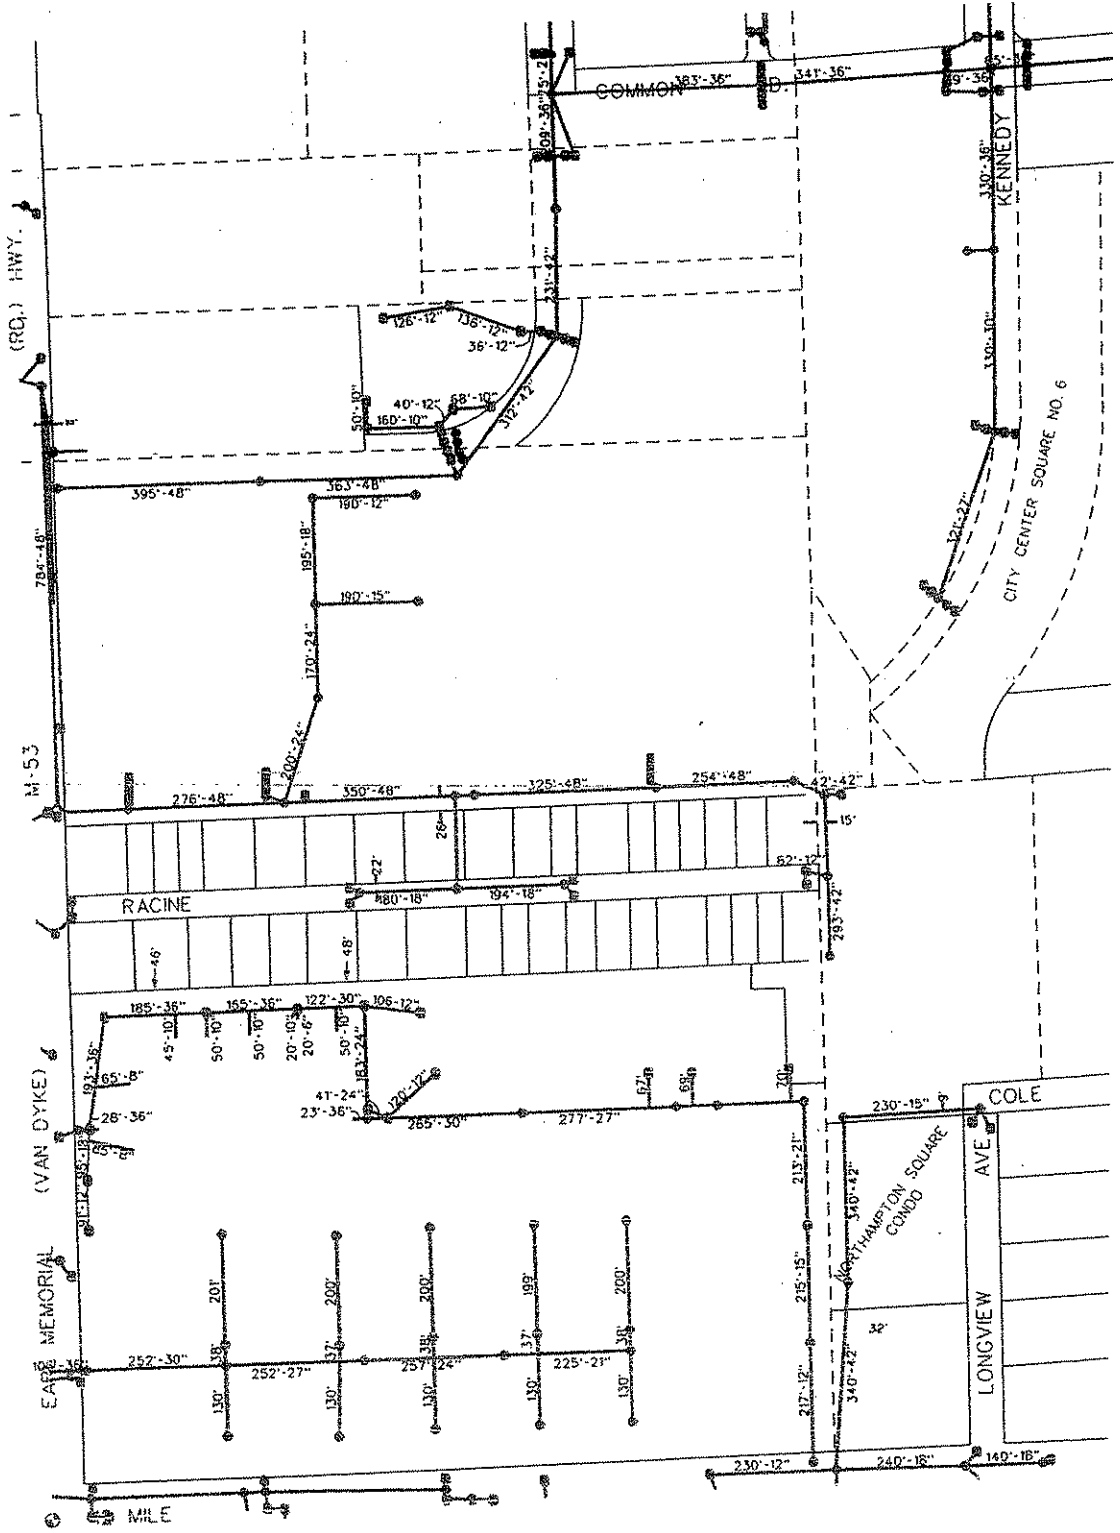

SCALE: 1" = 30'

DIVISION OF ENGINEERING
CITY OF WARREN, MICHIGAN


STORM SECTION 10C

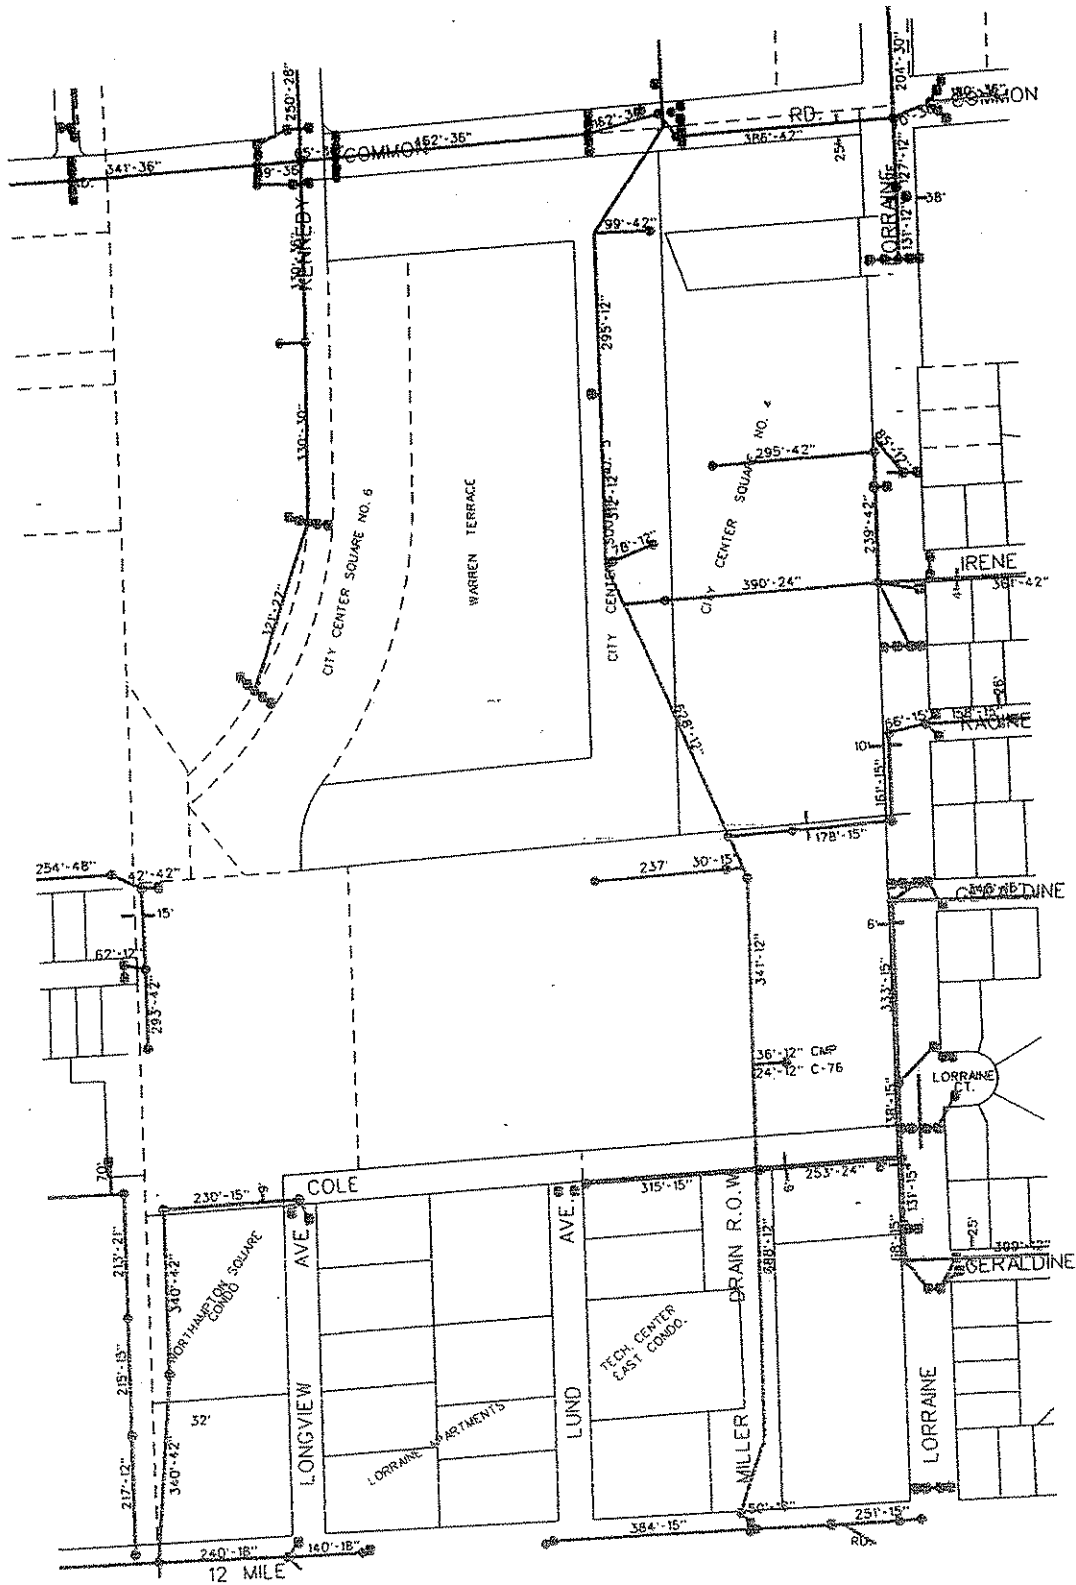

SCALE 1" = 320'

DIVISION OF ENGINEERING
CITY OF WARREN, MICHIGAN


STORM SECTION 10D

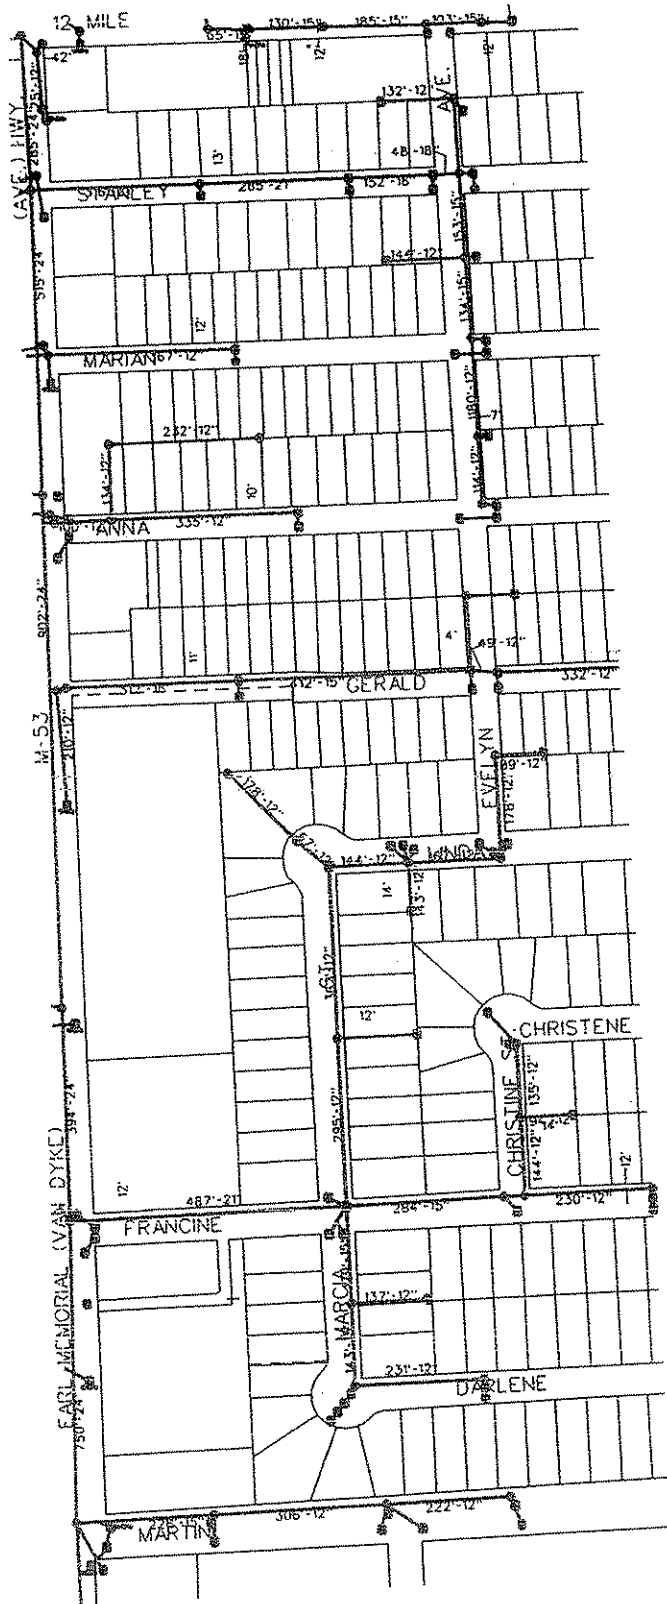

SCALE: 1" = 50'

DIVISION OF ENGINEERING
CITY OF WARREN, MICHIGAN


STORM SECTION 15A

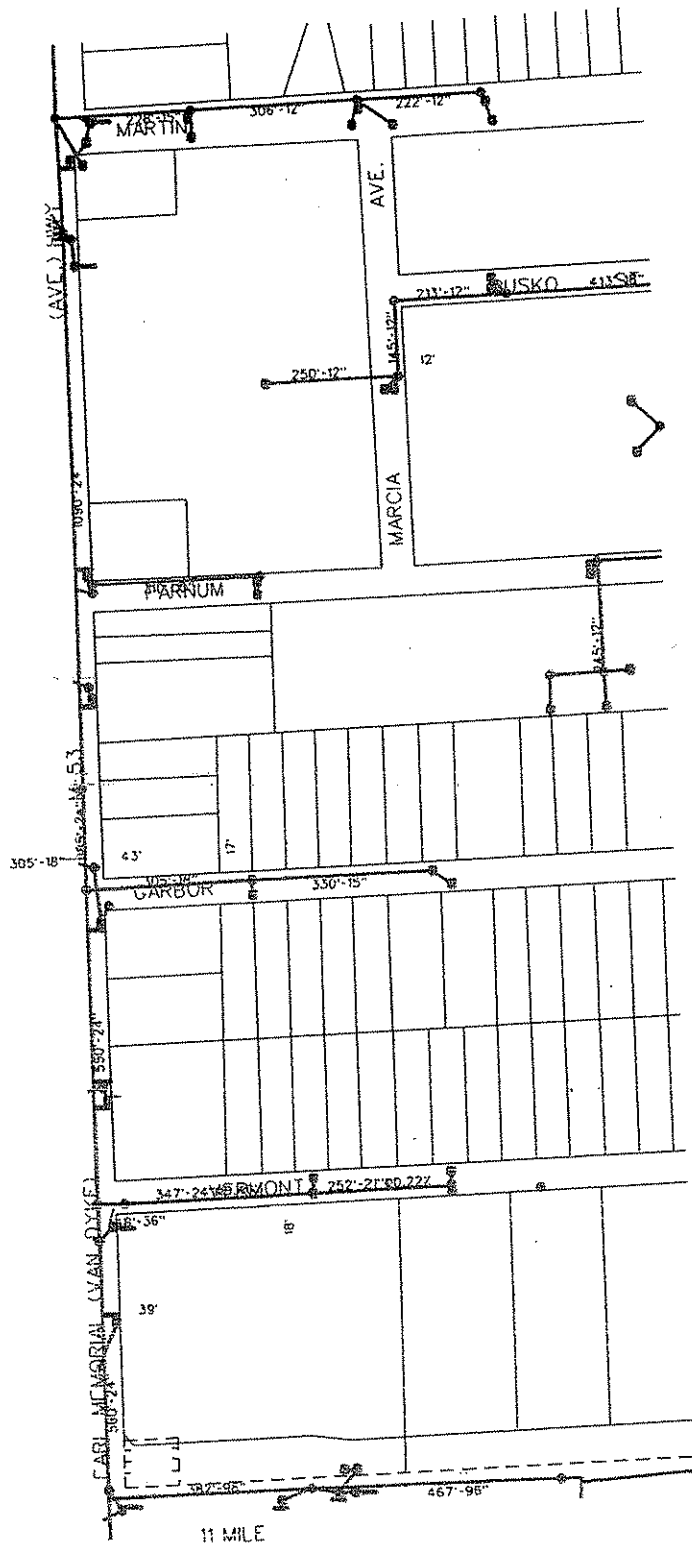

SCALE: 1" = 300'

DIVISION OF ENGINEERING
CITY OF WARREN, MICHIGAN

STORM SECTION 15B

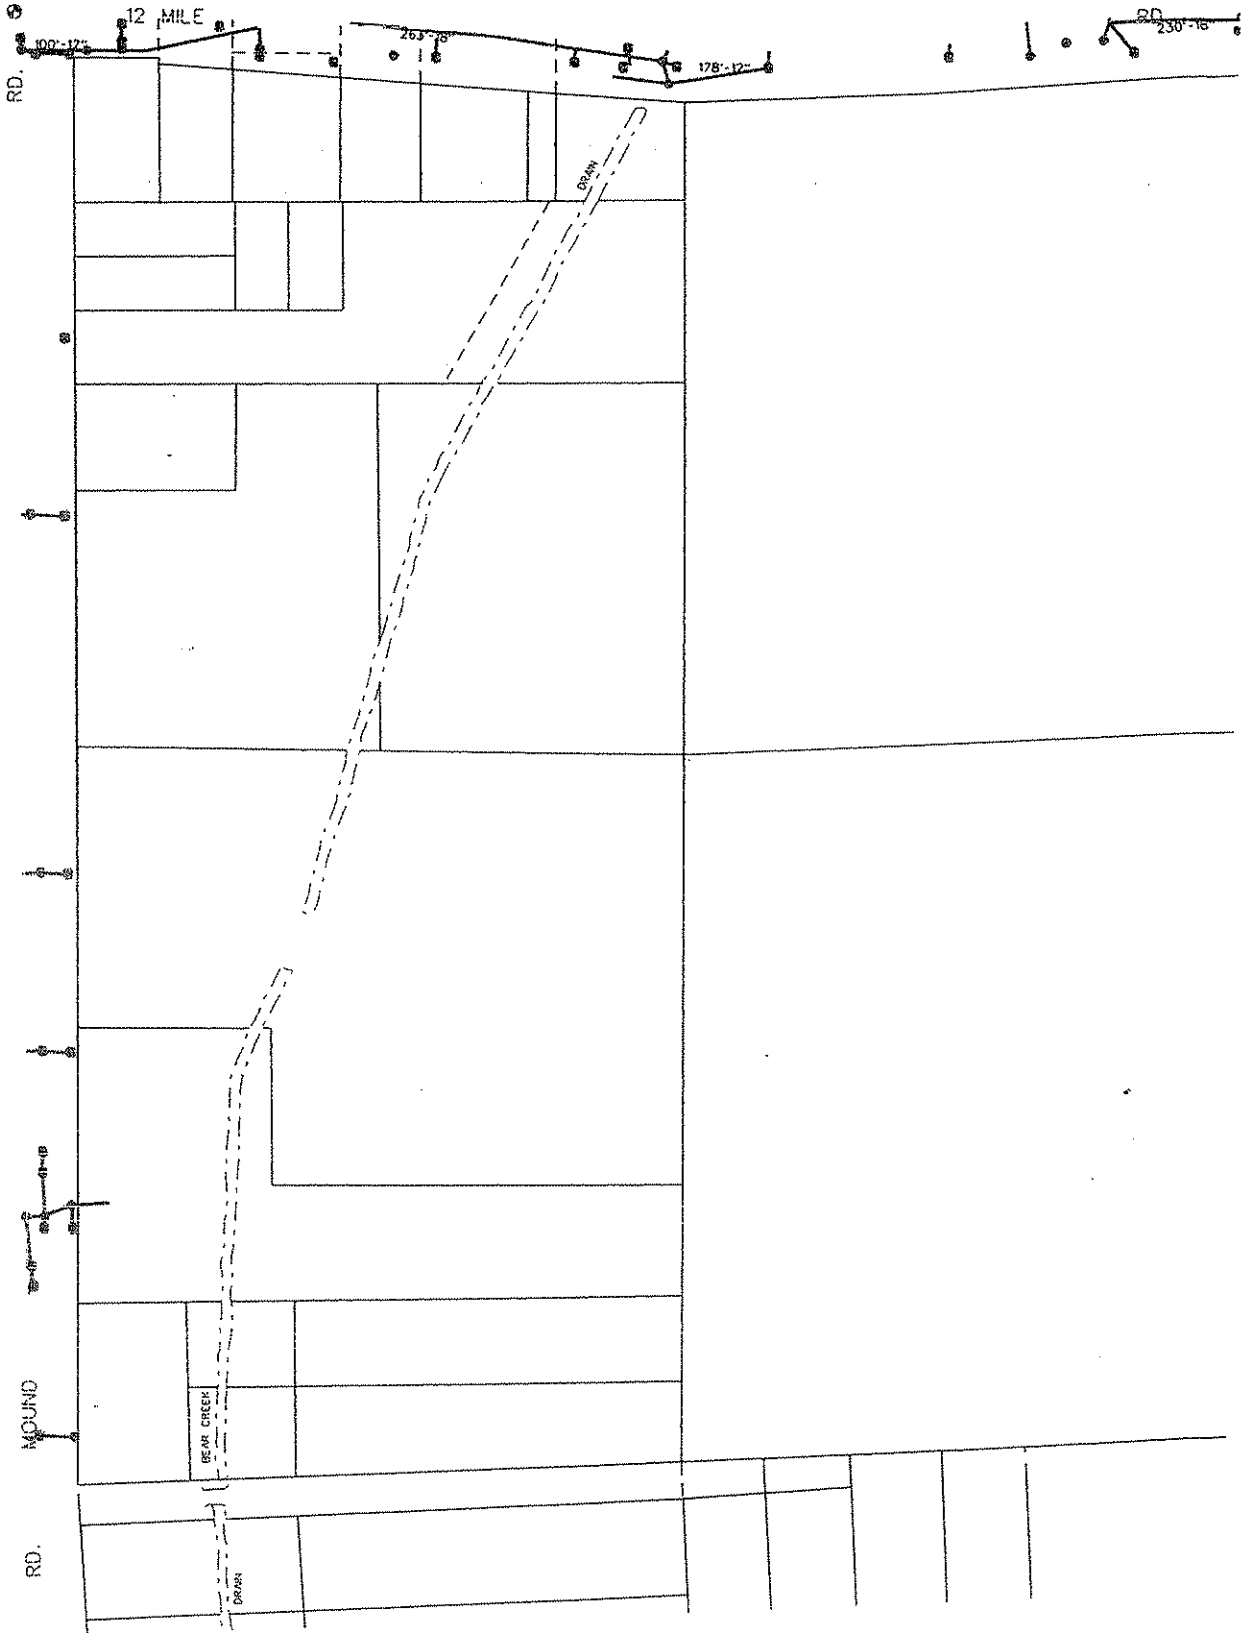



NOTE: UTILITIES ON FORMER TANK PLANT PROPERTY INCOMPLETE AT THIS TIME



SCALE: 1" = 350'

DIVISION OF ENGINEERING
CITY OF WARREN, MICHIGAN

STORM SECTION 16A

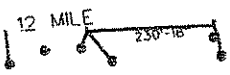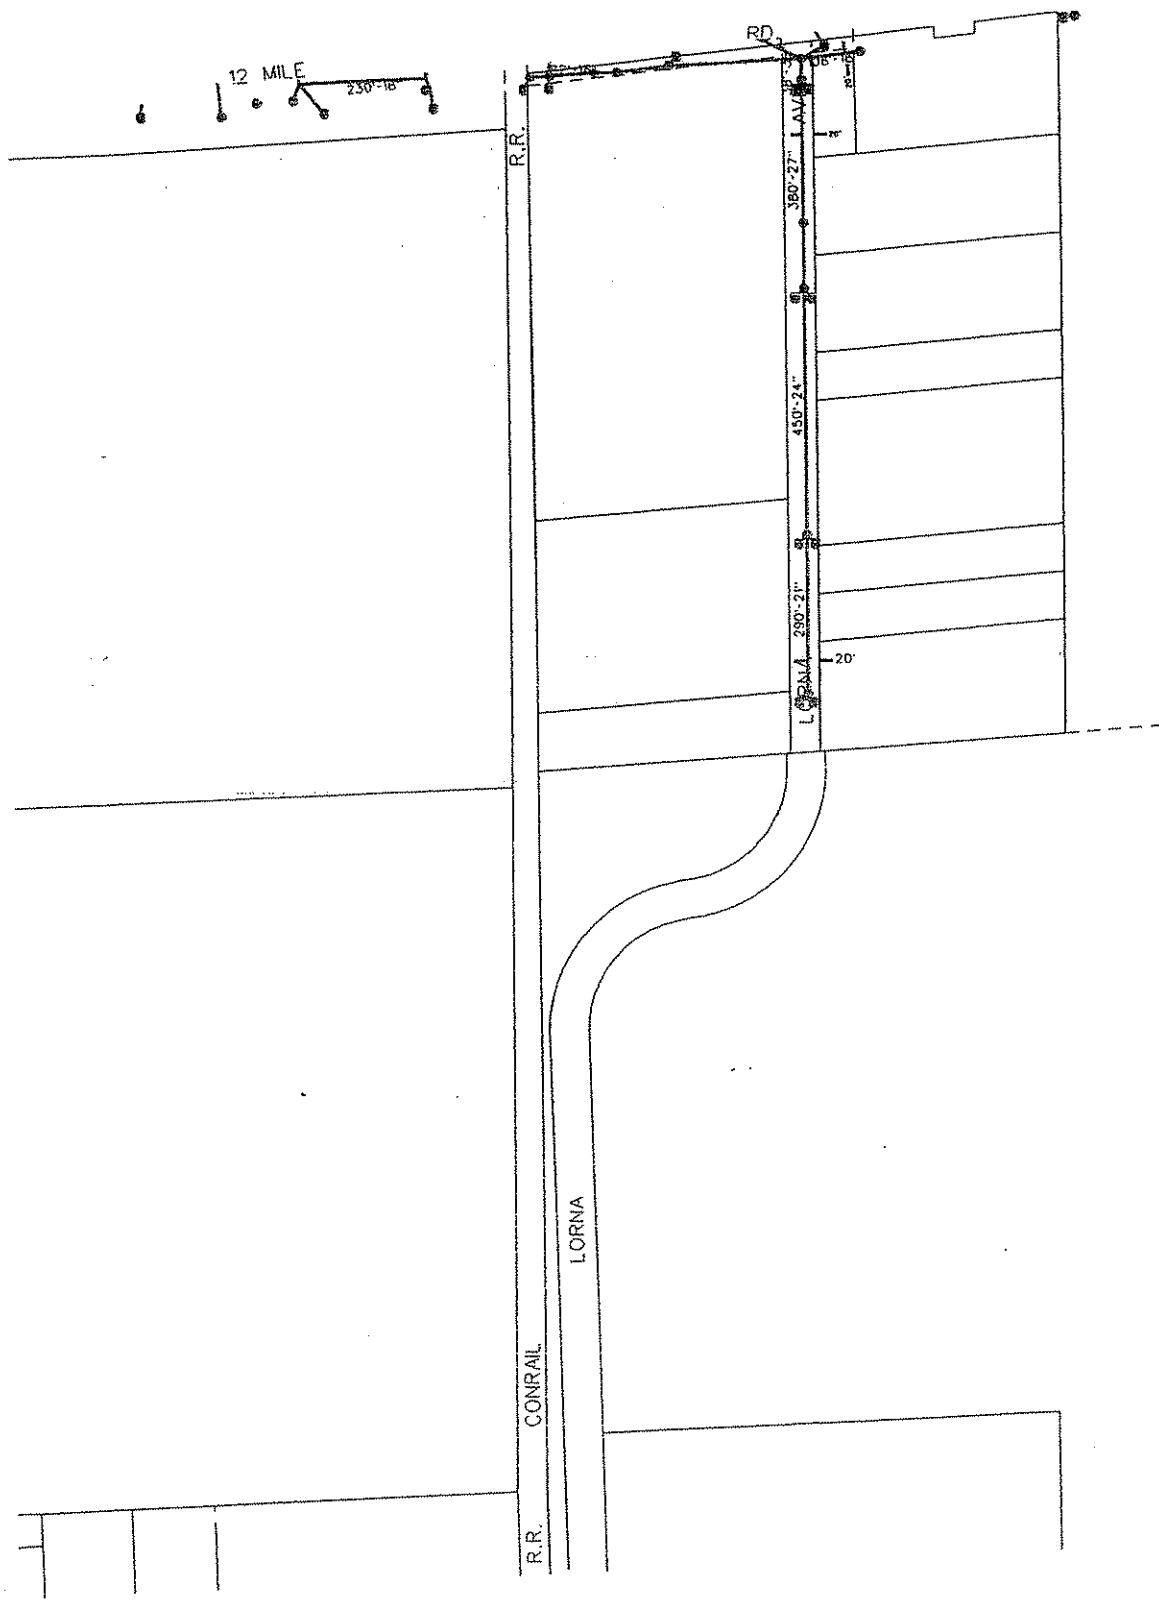


NOTE: UTILITIES ON FORMER TANK PLANT PROPERTY INCOMPLETE AT THIS TIME



SCALE: 1" = 300'

DIVISION OF ENGINEERING CITY OF WARREN, MICHIGAN	
STORM	SECTION 16B

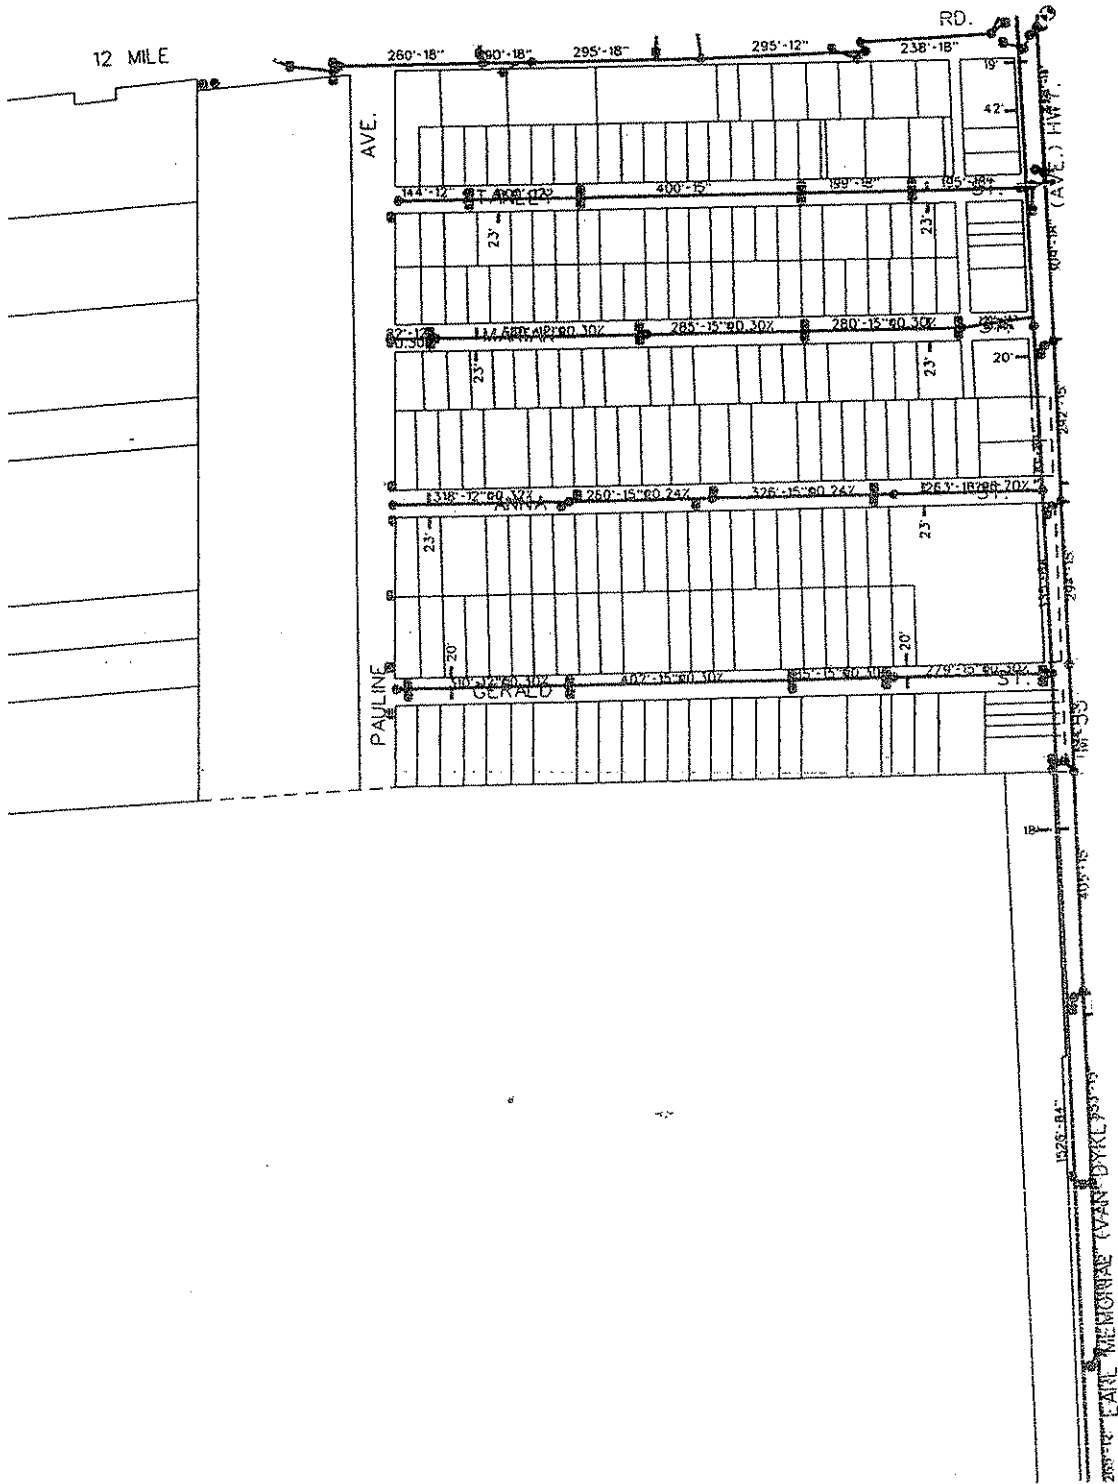


NOTE: UTILITIES ON FORMER TANK PLANT PROPERTY
INCOMPLETE AT THIS TIME



SCALE 1" = 300'

DIVISION OF ENGINEERING
CITY OF WARREN, MICHIGAN

STORM SECTION 16C

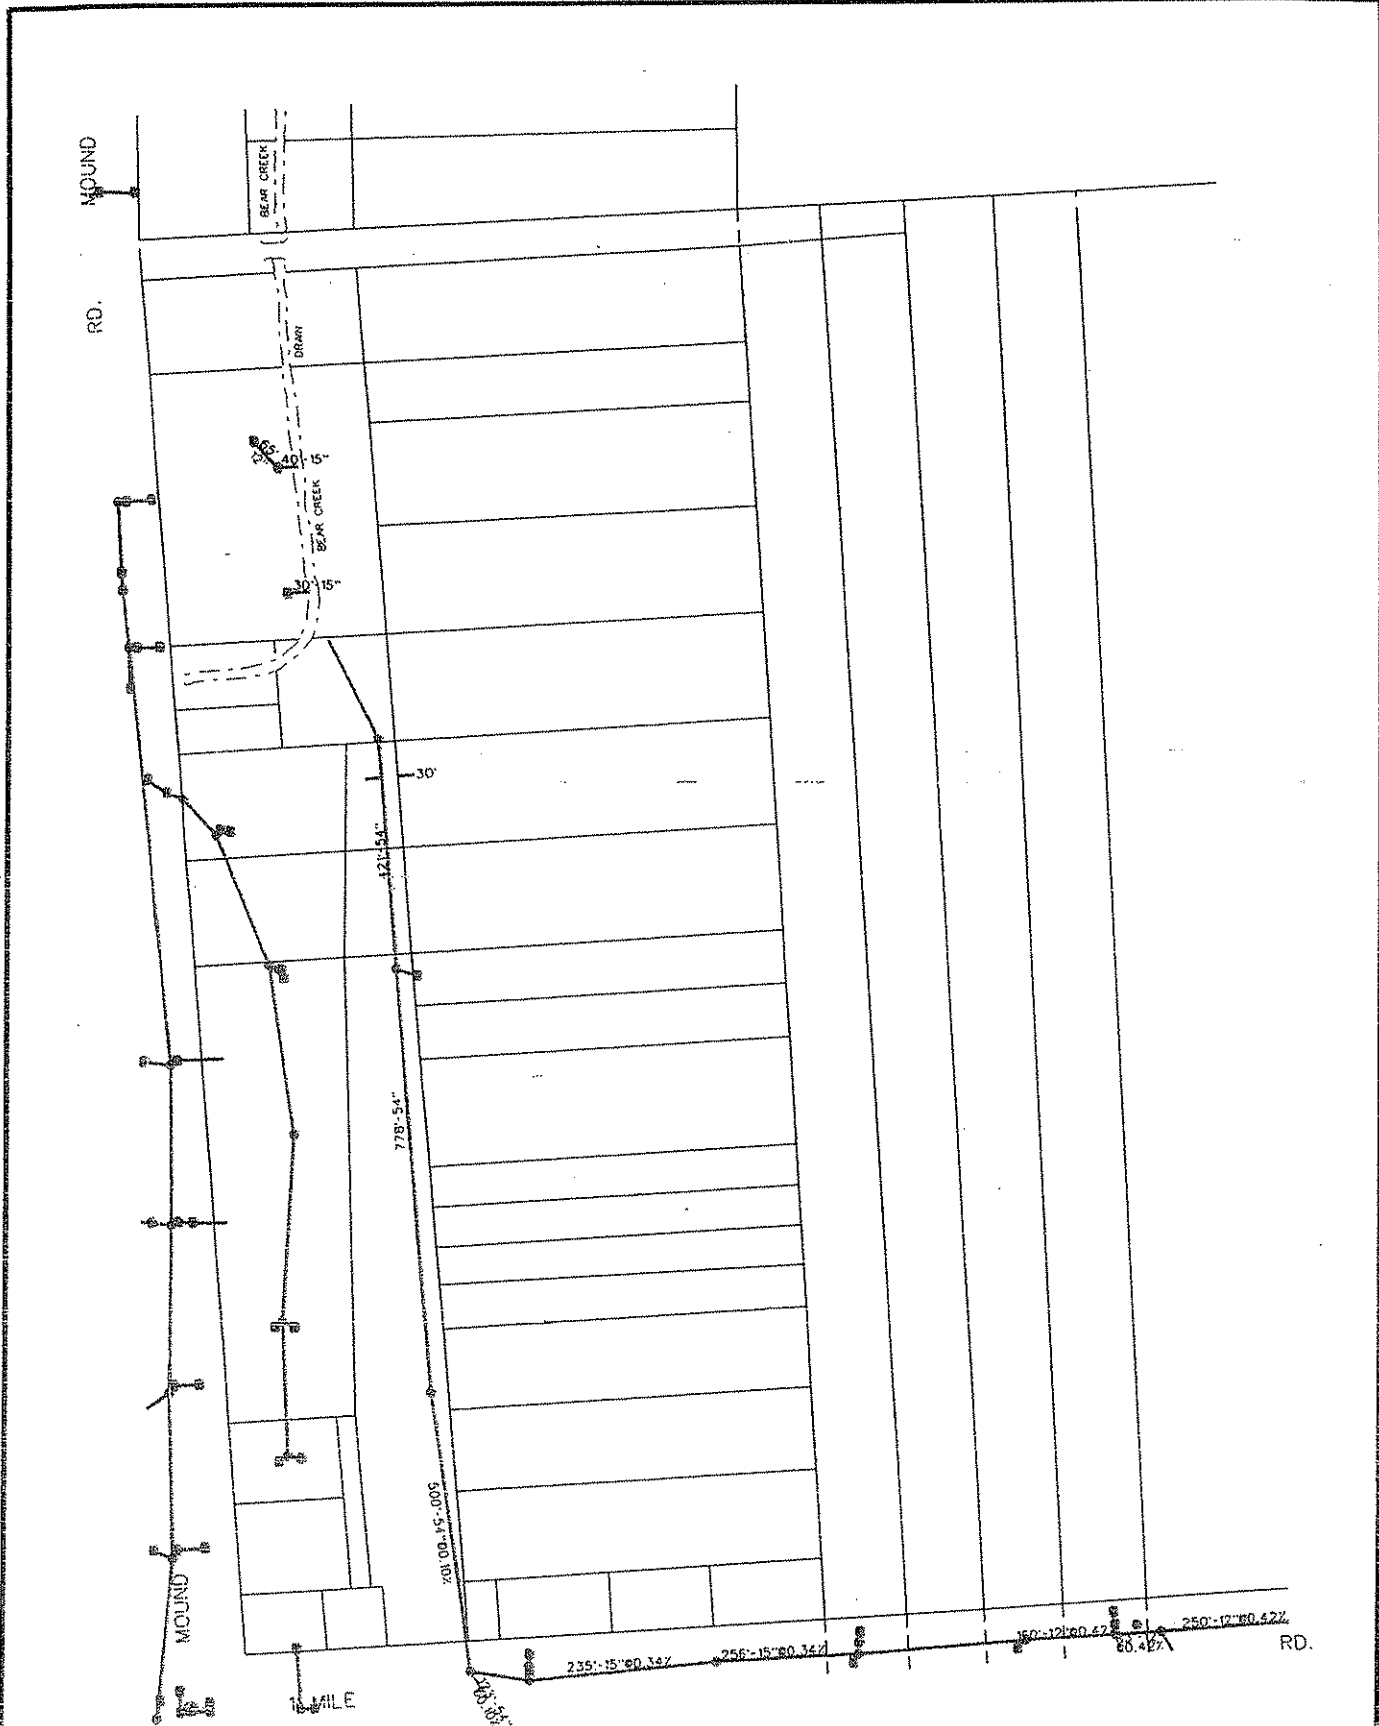


NOTE: UTILITIES ON FORMER TANK PLANT PROPERTY INCOMPLETE AT THIS TIME



SCALE: 1" = 860'

DIVISION OF ENGINEERING CITY OF WARREN, MICHIGAN	
STORM	SECTION 16D

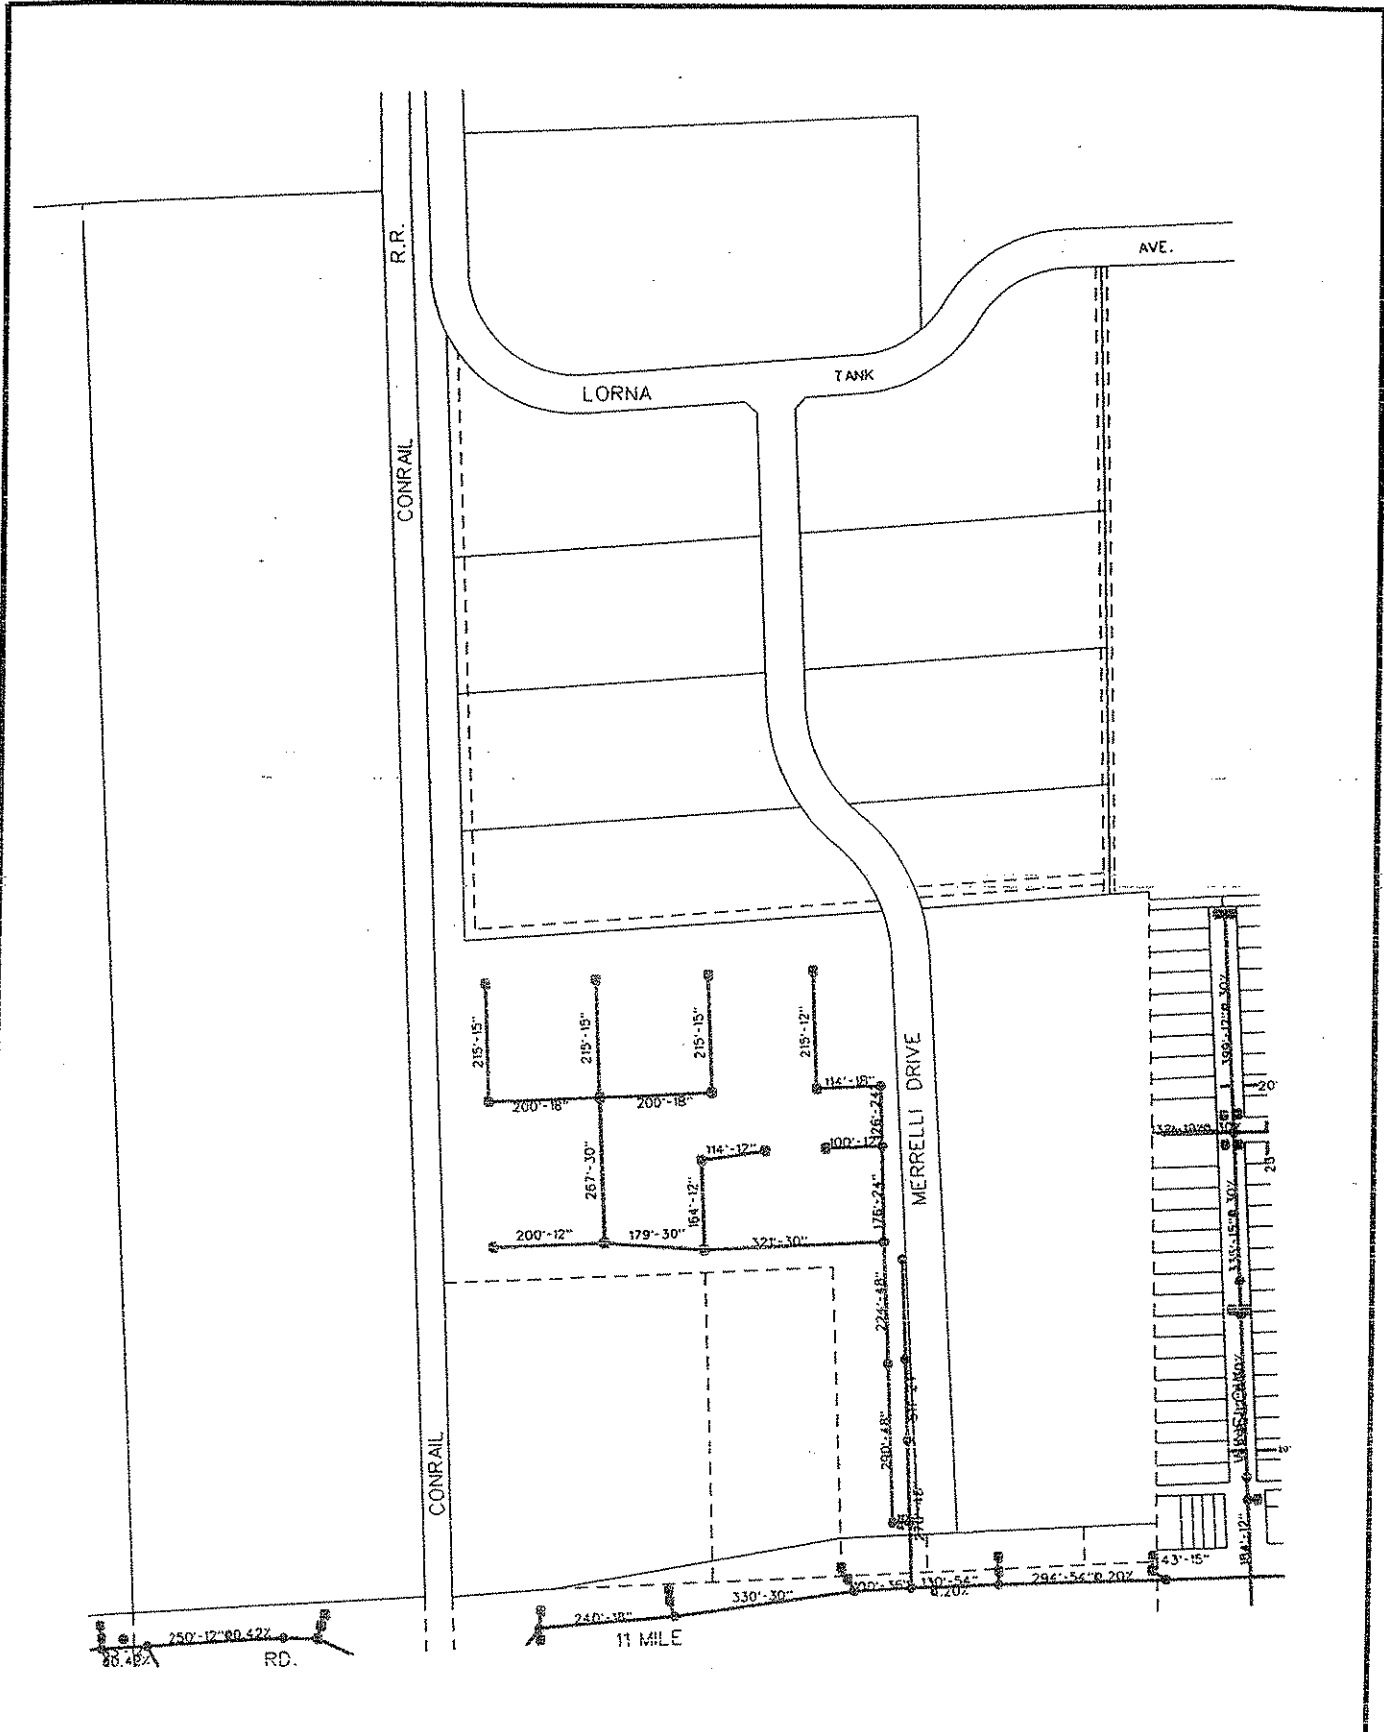


NOTE: UTILITIES ON FORMER TANK PLANT PROPERTY INCOMPLETE AT THIS TIME



SCALE: 1" = 350'

DIVISION OF ENGINEERING CITY OF WARREN, MICHIGAN	
STORM	SECTION 16E

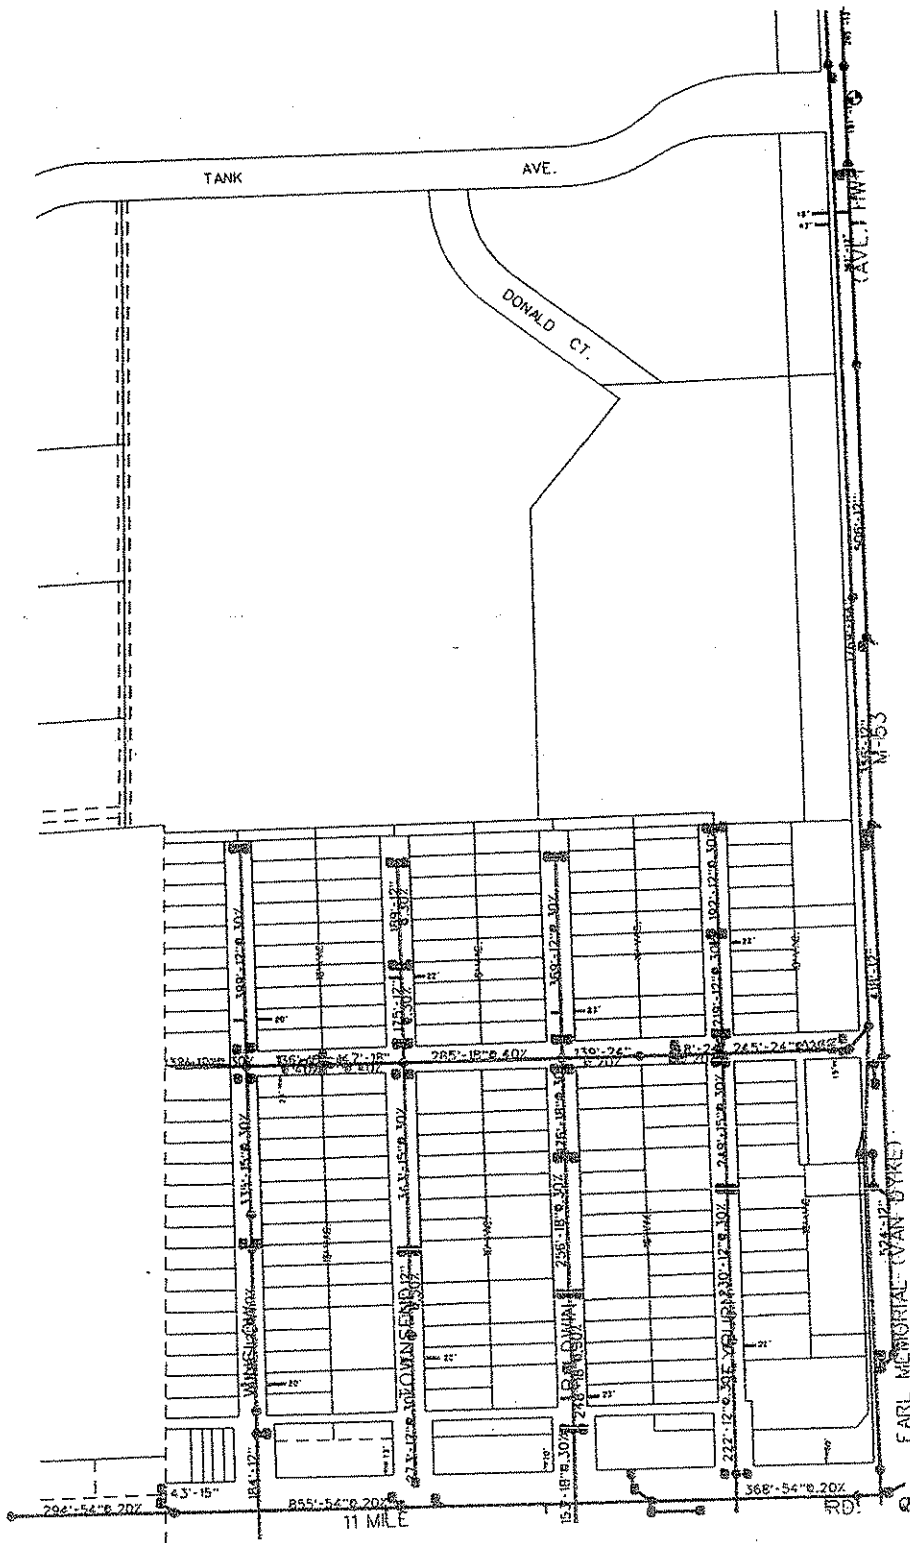


NOTE: UTILITIES ON FORMER TANK PLANT PROPERTY
INCOMPLETE AT THIS TIME



SCALE: 1" = 30'


DIVISION OF ENGINEERING CITY OF WARREN, MICHIGAN	
STORM	SECTION 16F

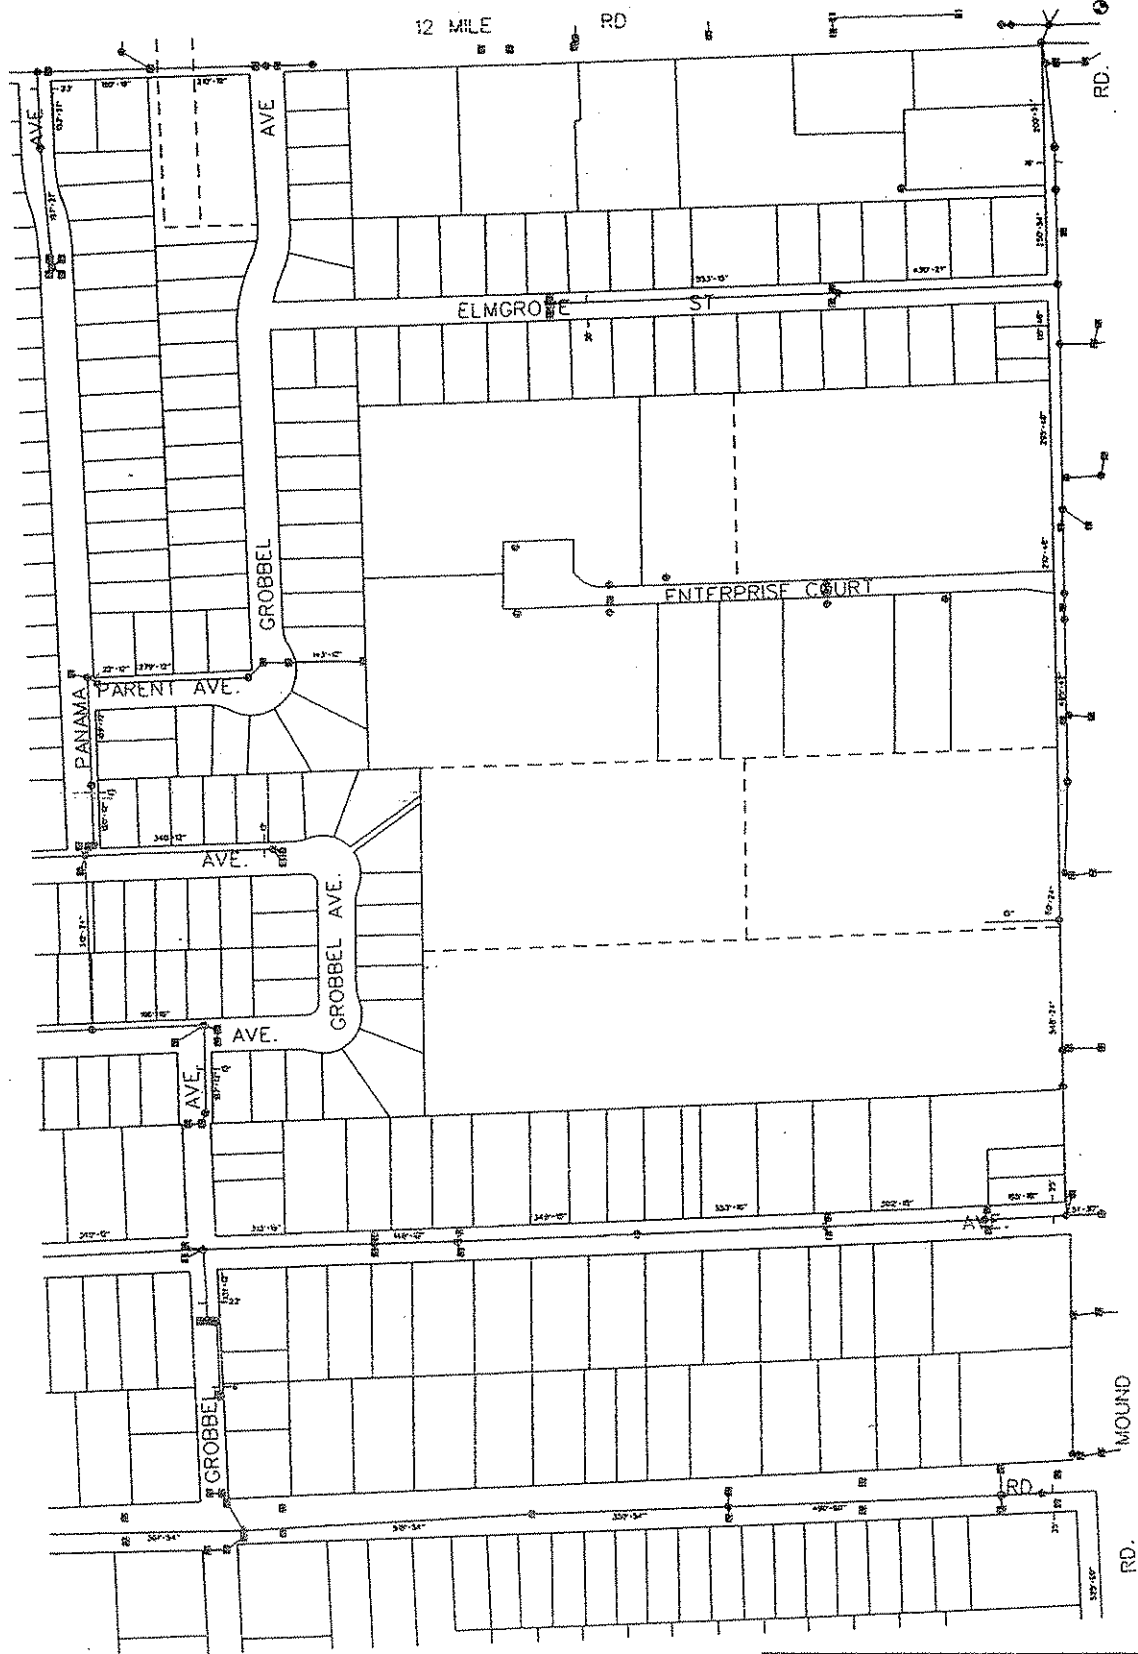

SCALE 1" = 350'

DIVISION OF ENGINEERING
CITY OF WARREN, MICHIGAN

STORM SECTION 17A

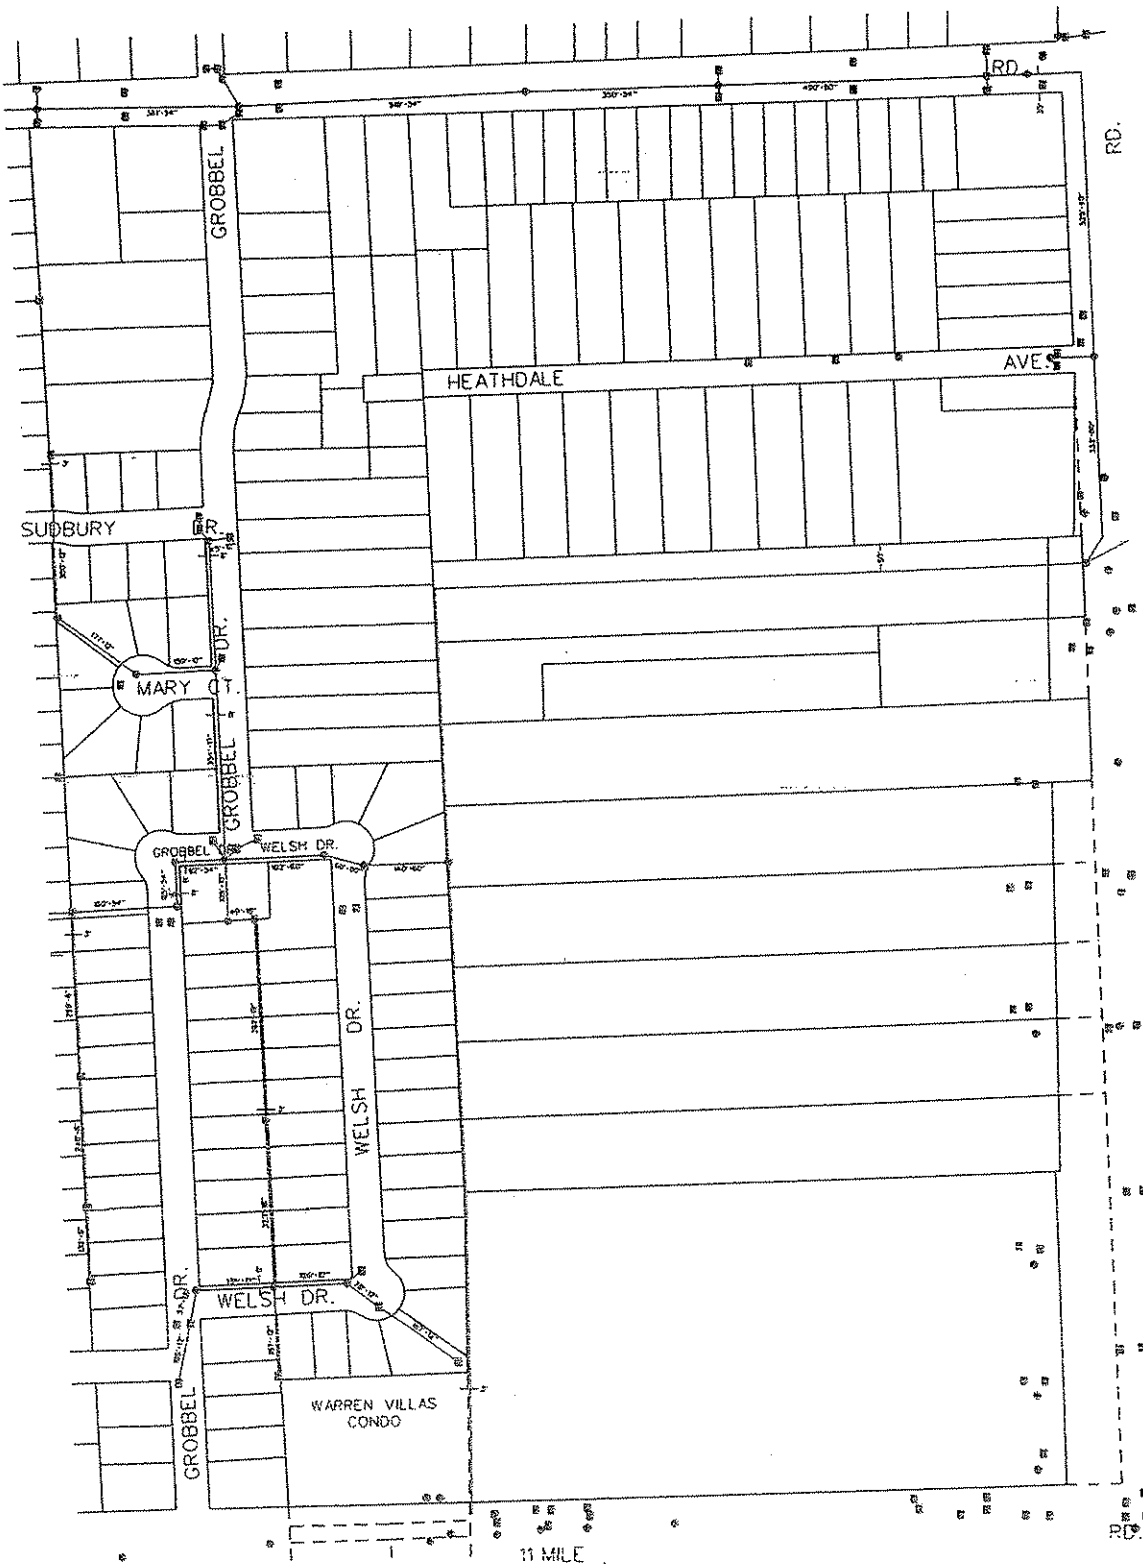

SCALE 1" = 350'

DIVISION OF ENGINEERING
CITY OF WARREN, MICHIGAN

STORM

SECTION 17B

()

()

()