



**STANDARD MANHOLE WITH 8"-15" DIAMETER SEWER**

SCALE: 1" = 3'

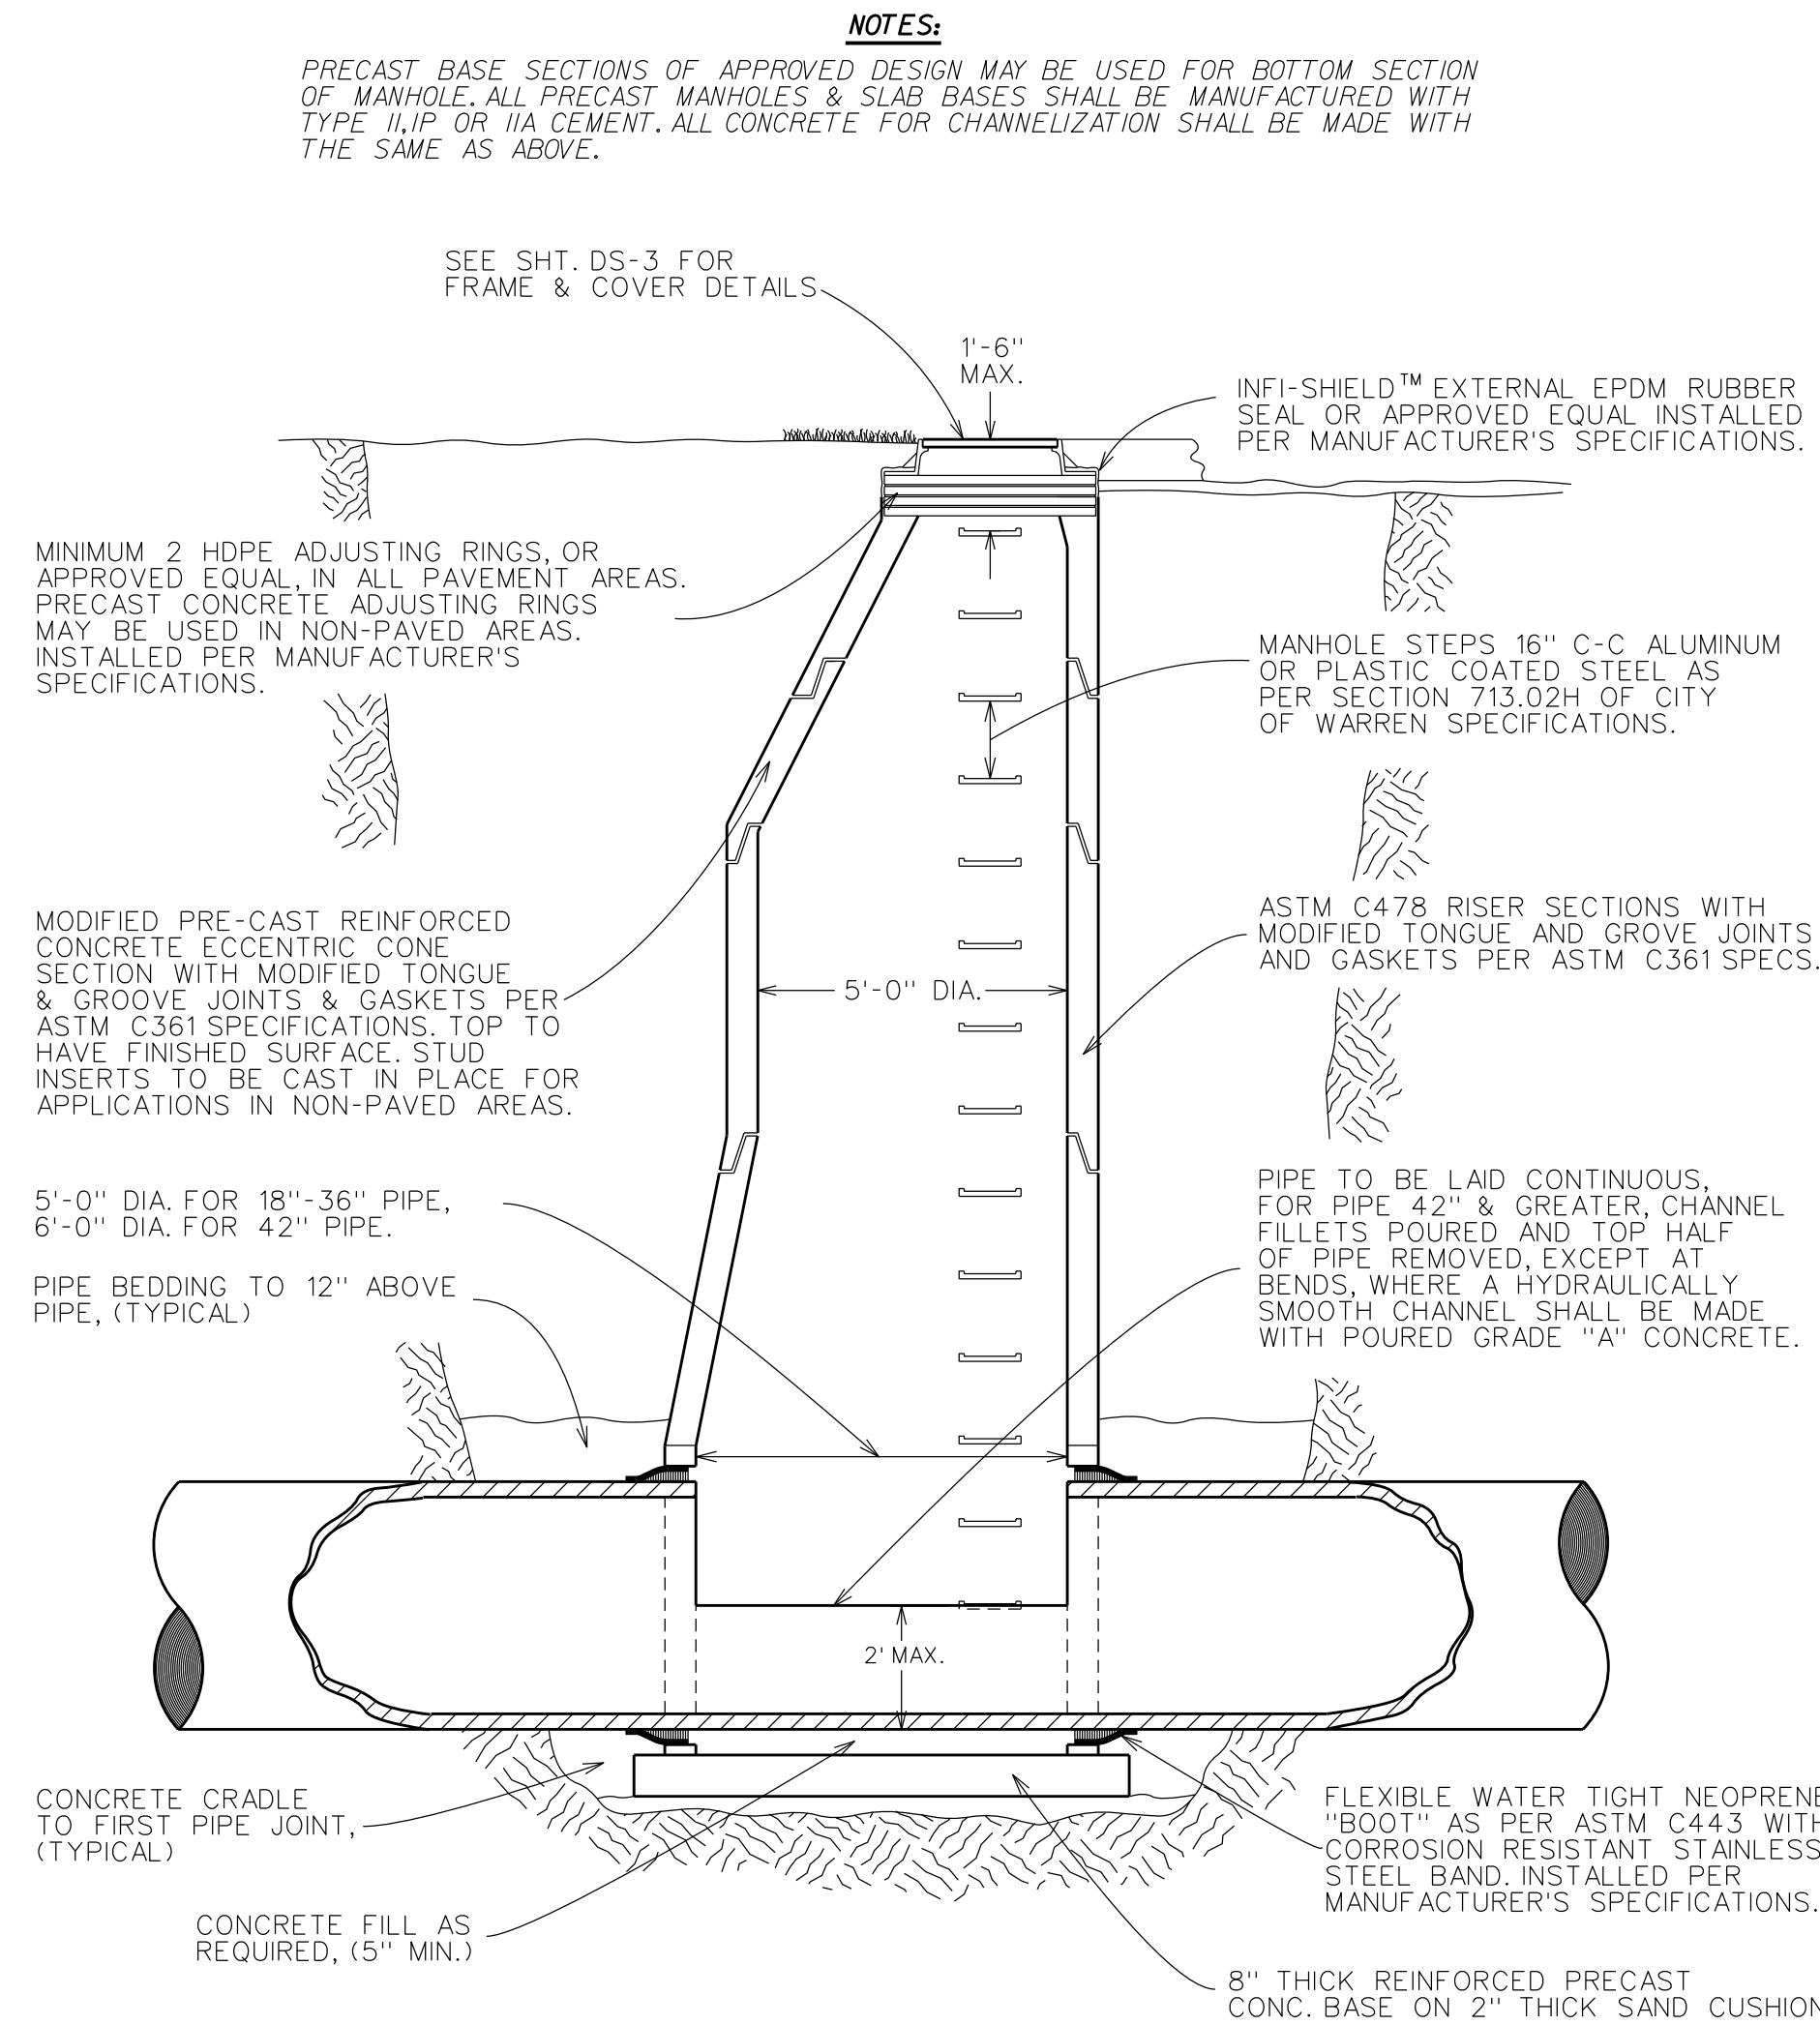


**STANDARD MANHOLE FOR 18" THROUGH 42" DIA. SEWER**

SCALE: 1" = 3'

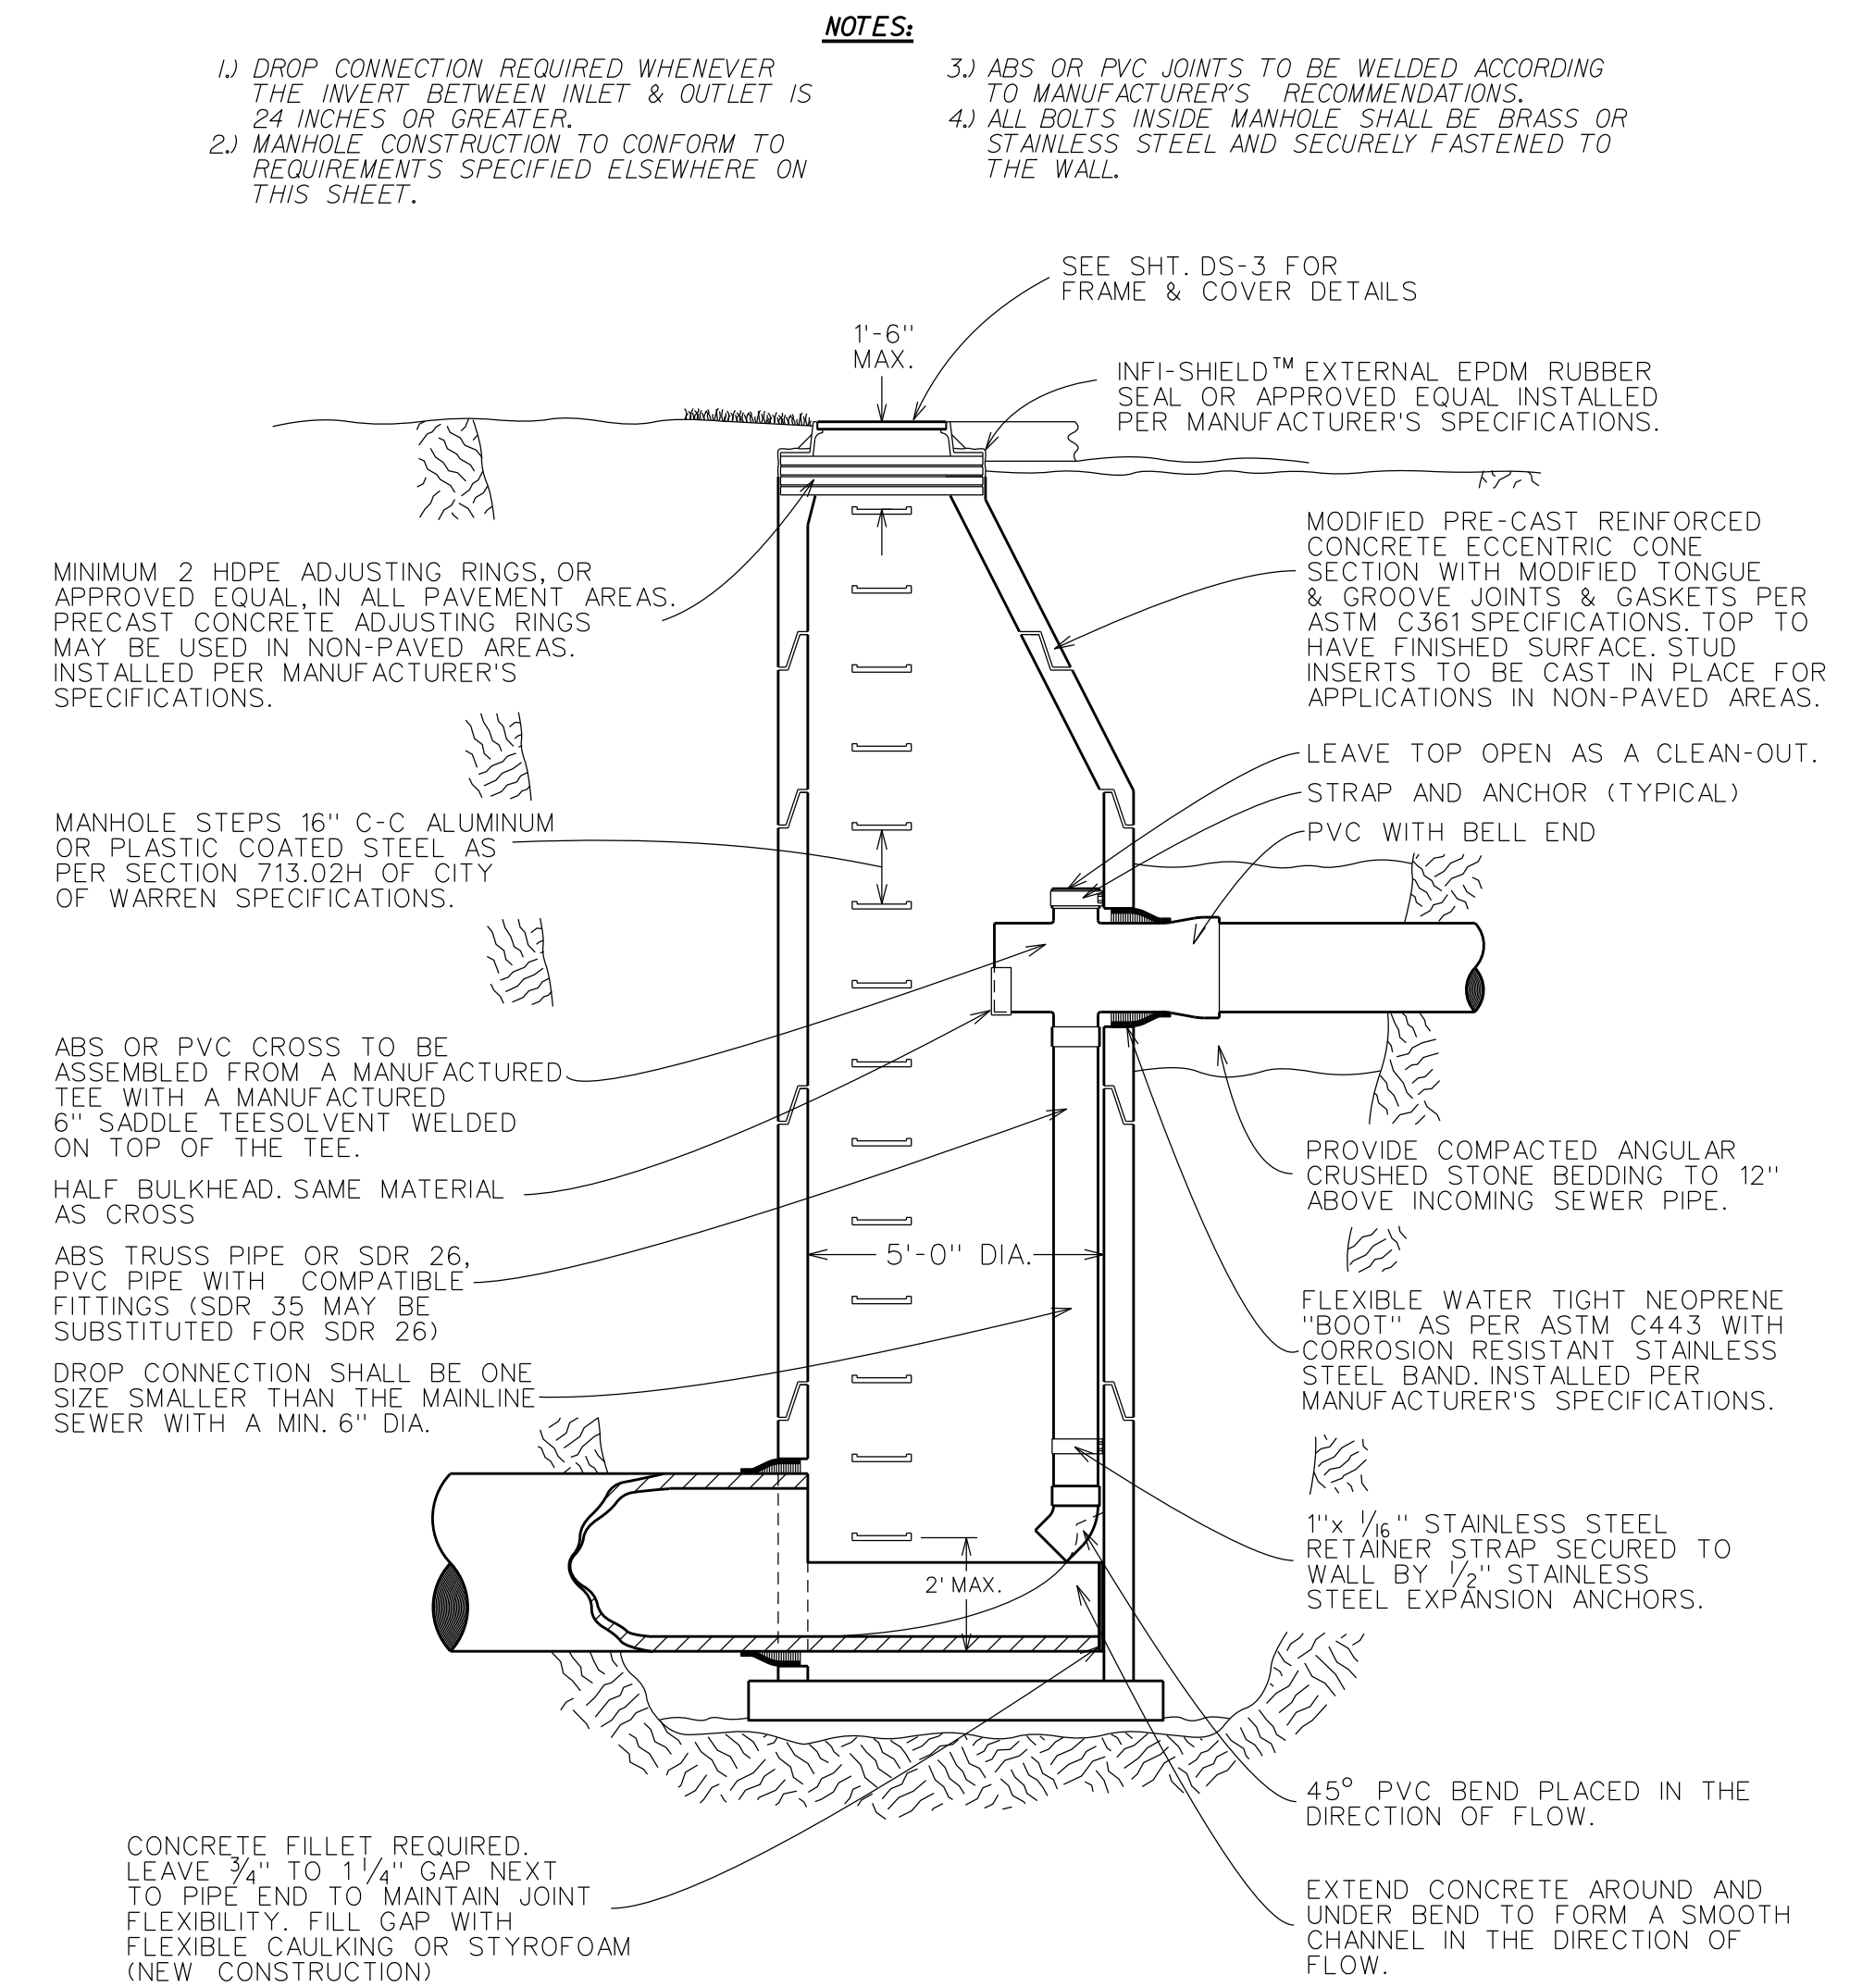


**STANDARD MANHOLE WITH DROP CONNECTION**

SCALE: 1" = 3'

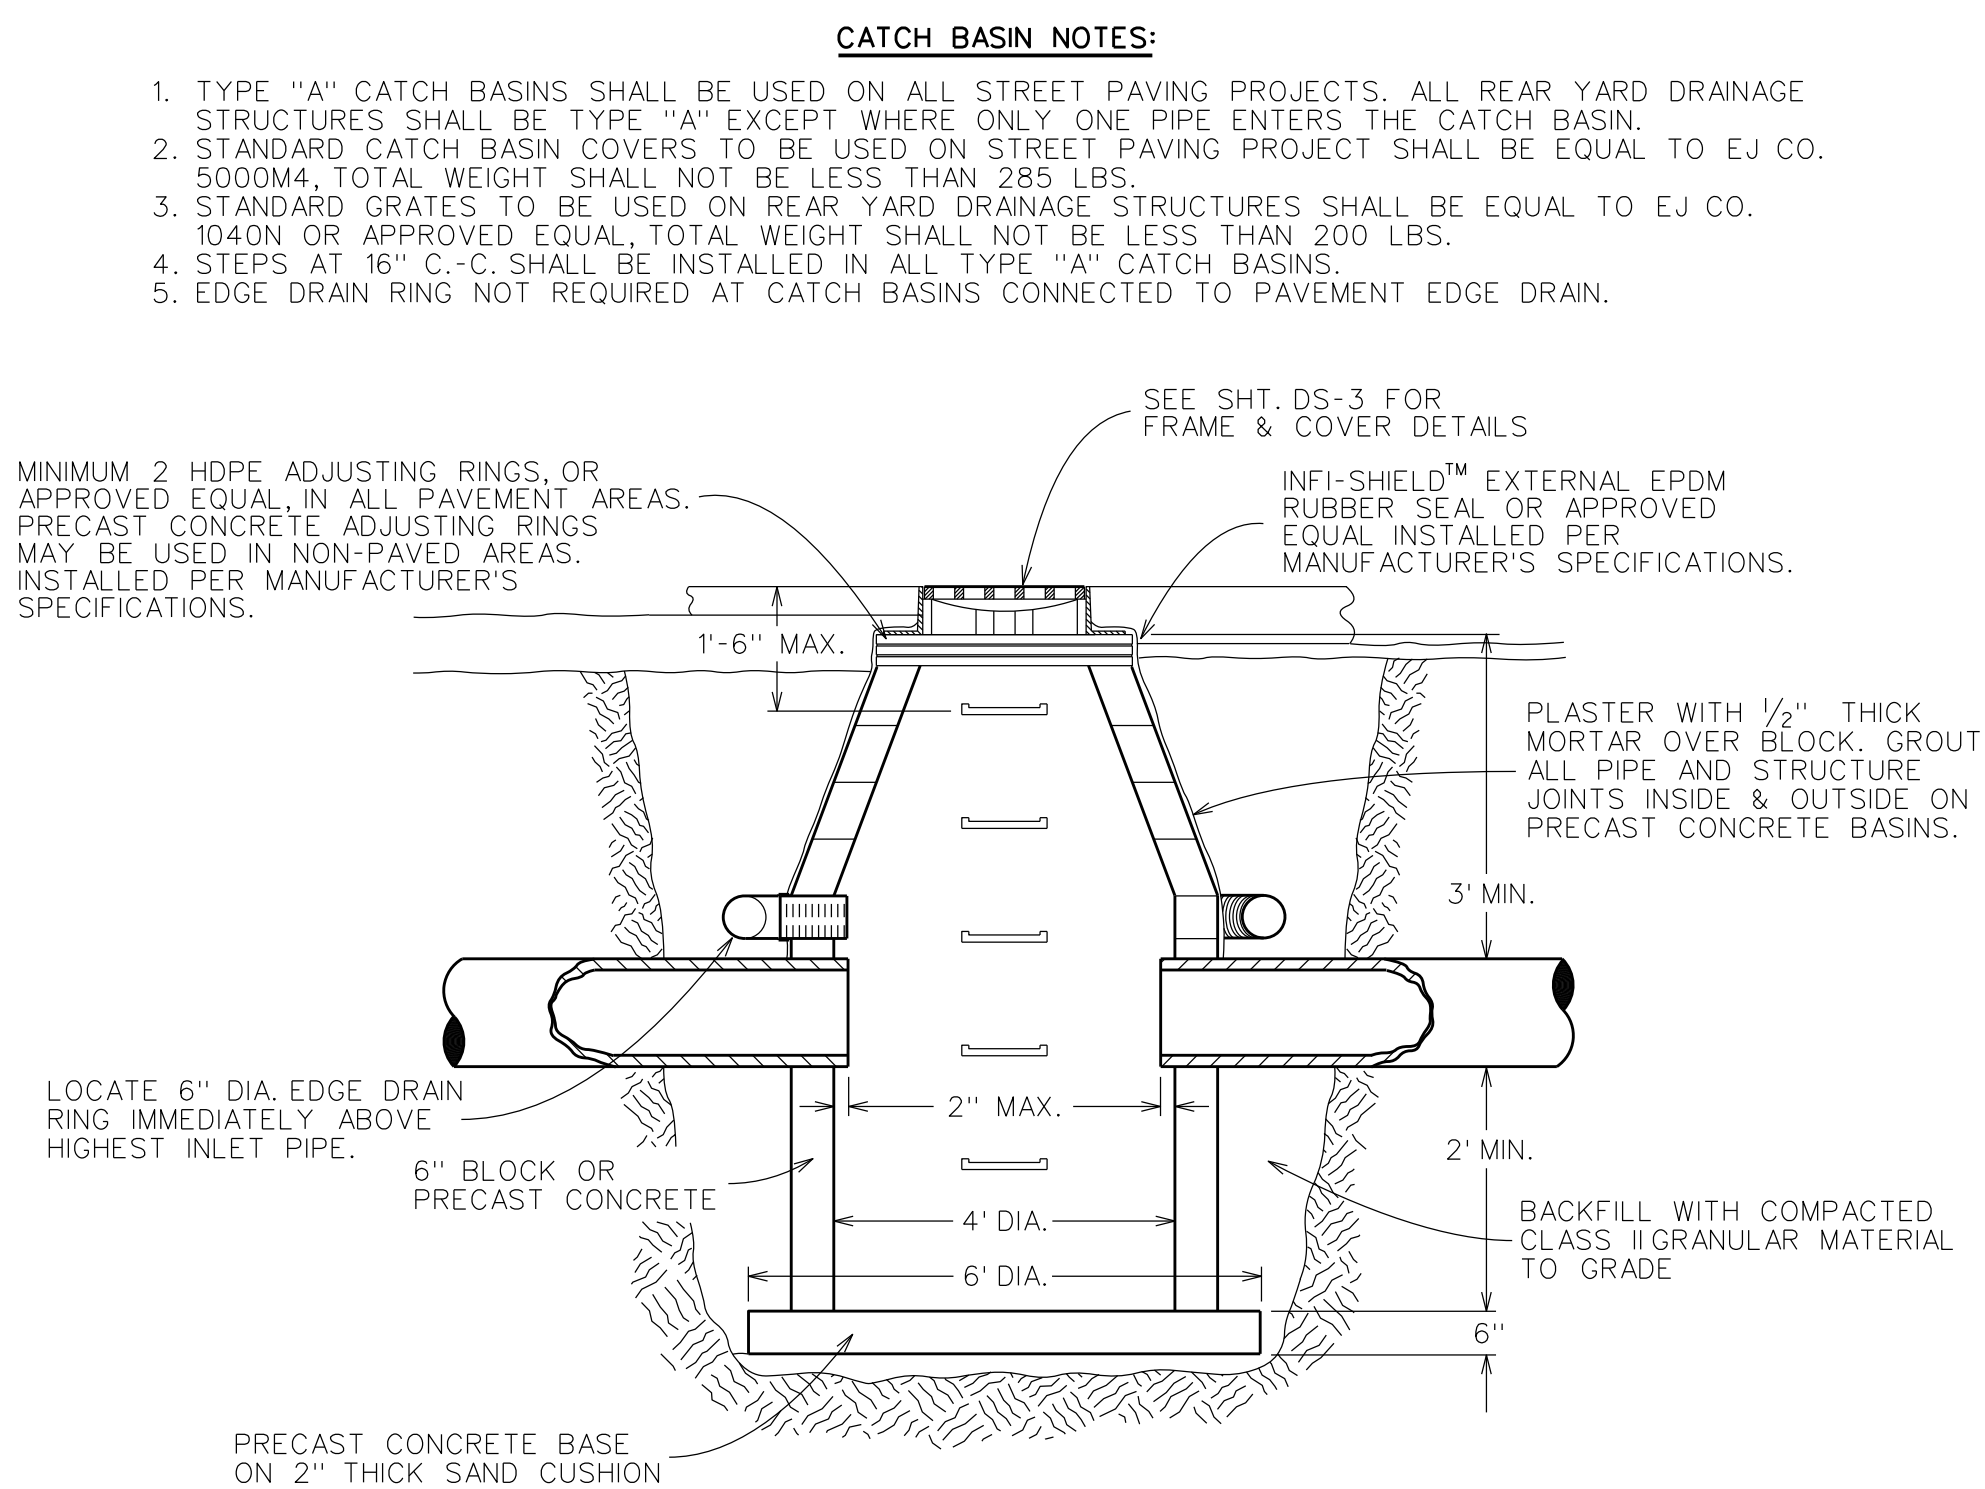


**STANDARD CATCH BASIN TYPE "A"**

SCALE: N.T.S.

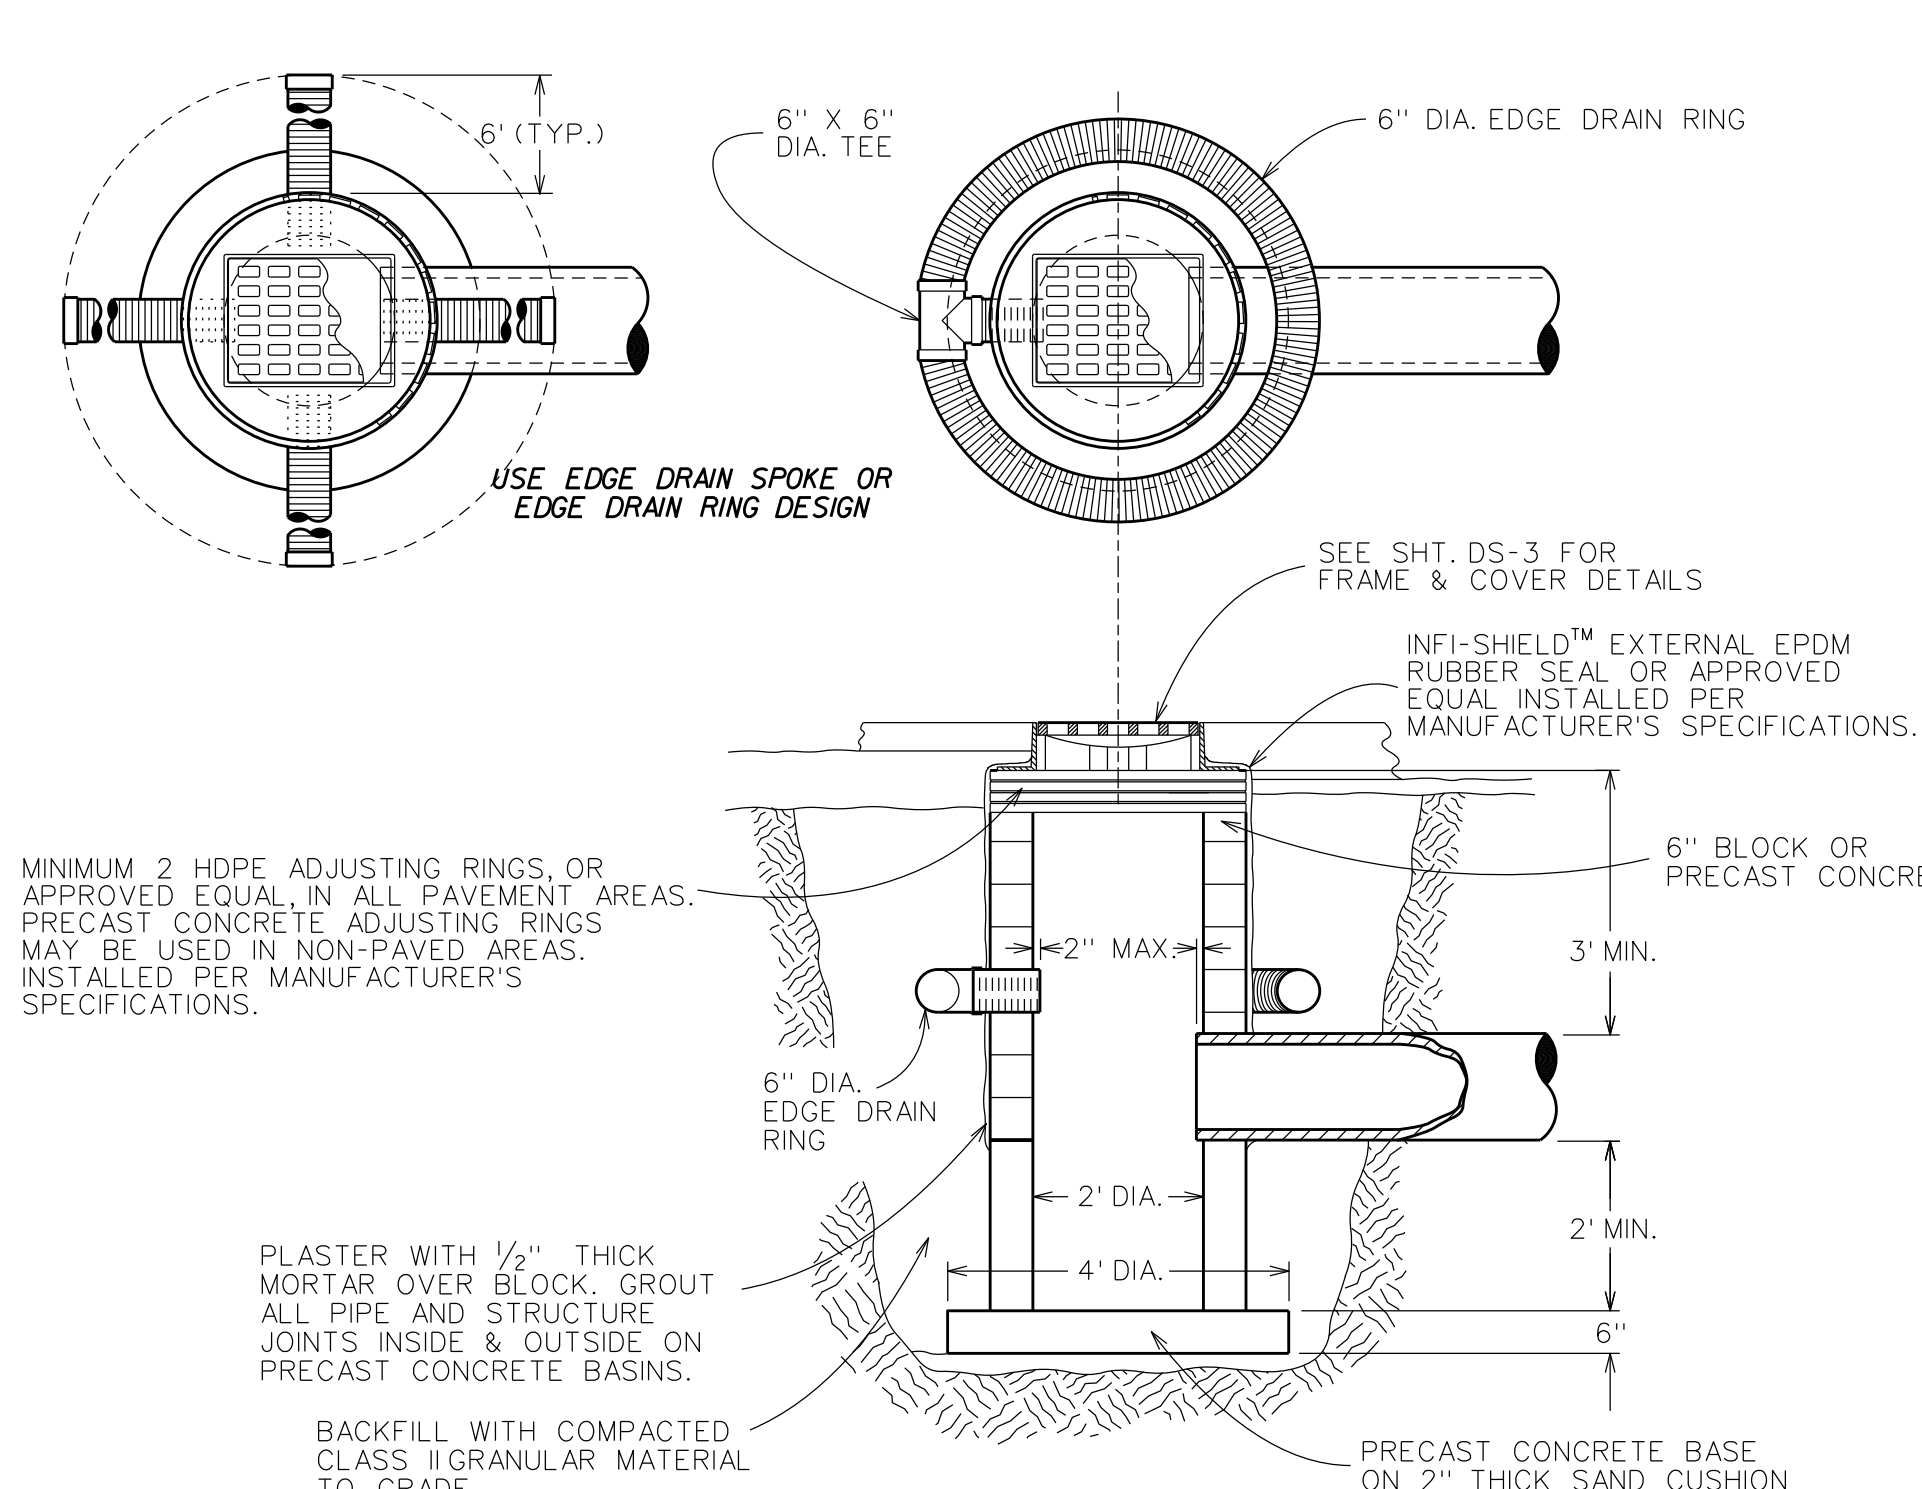

**STANDARD CATCH BASIN TYPE "B"**

SCALE: N.T.S.

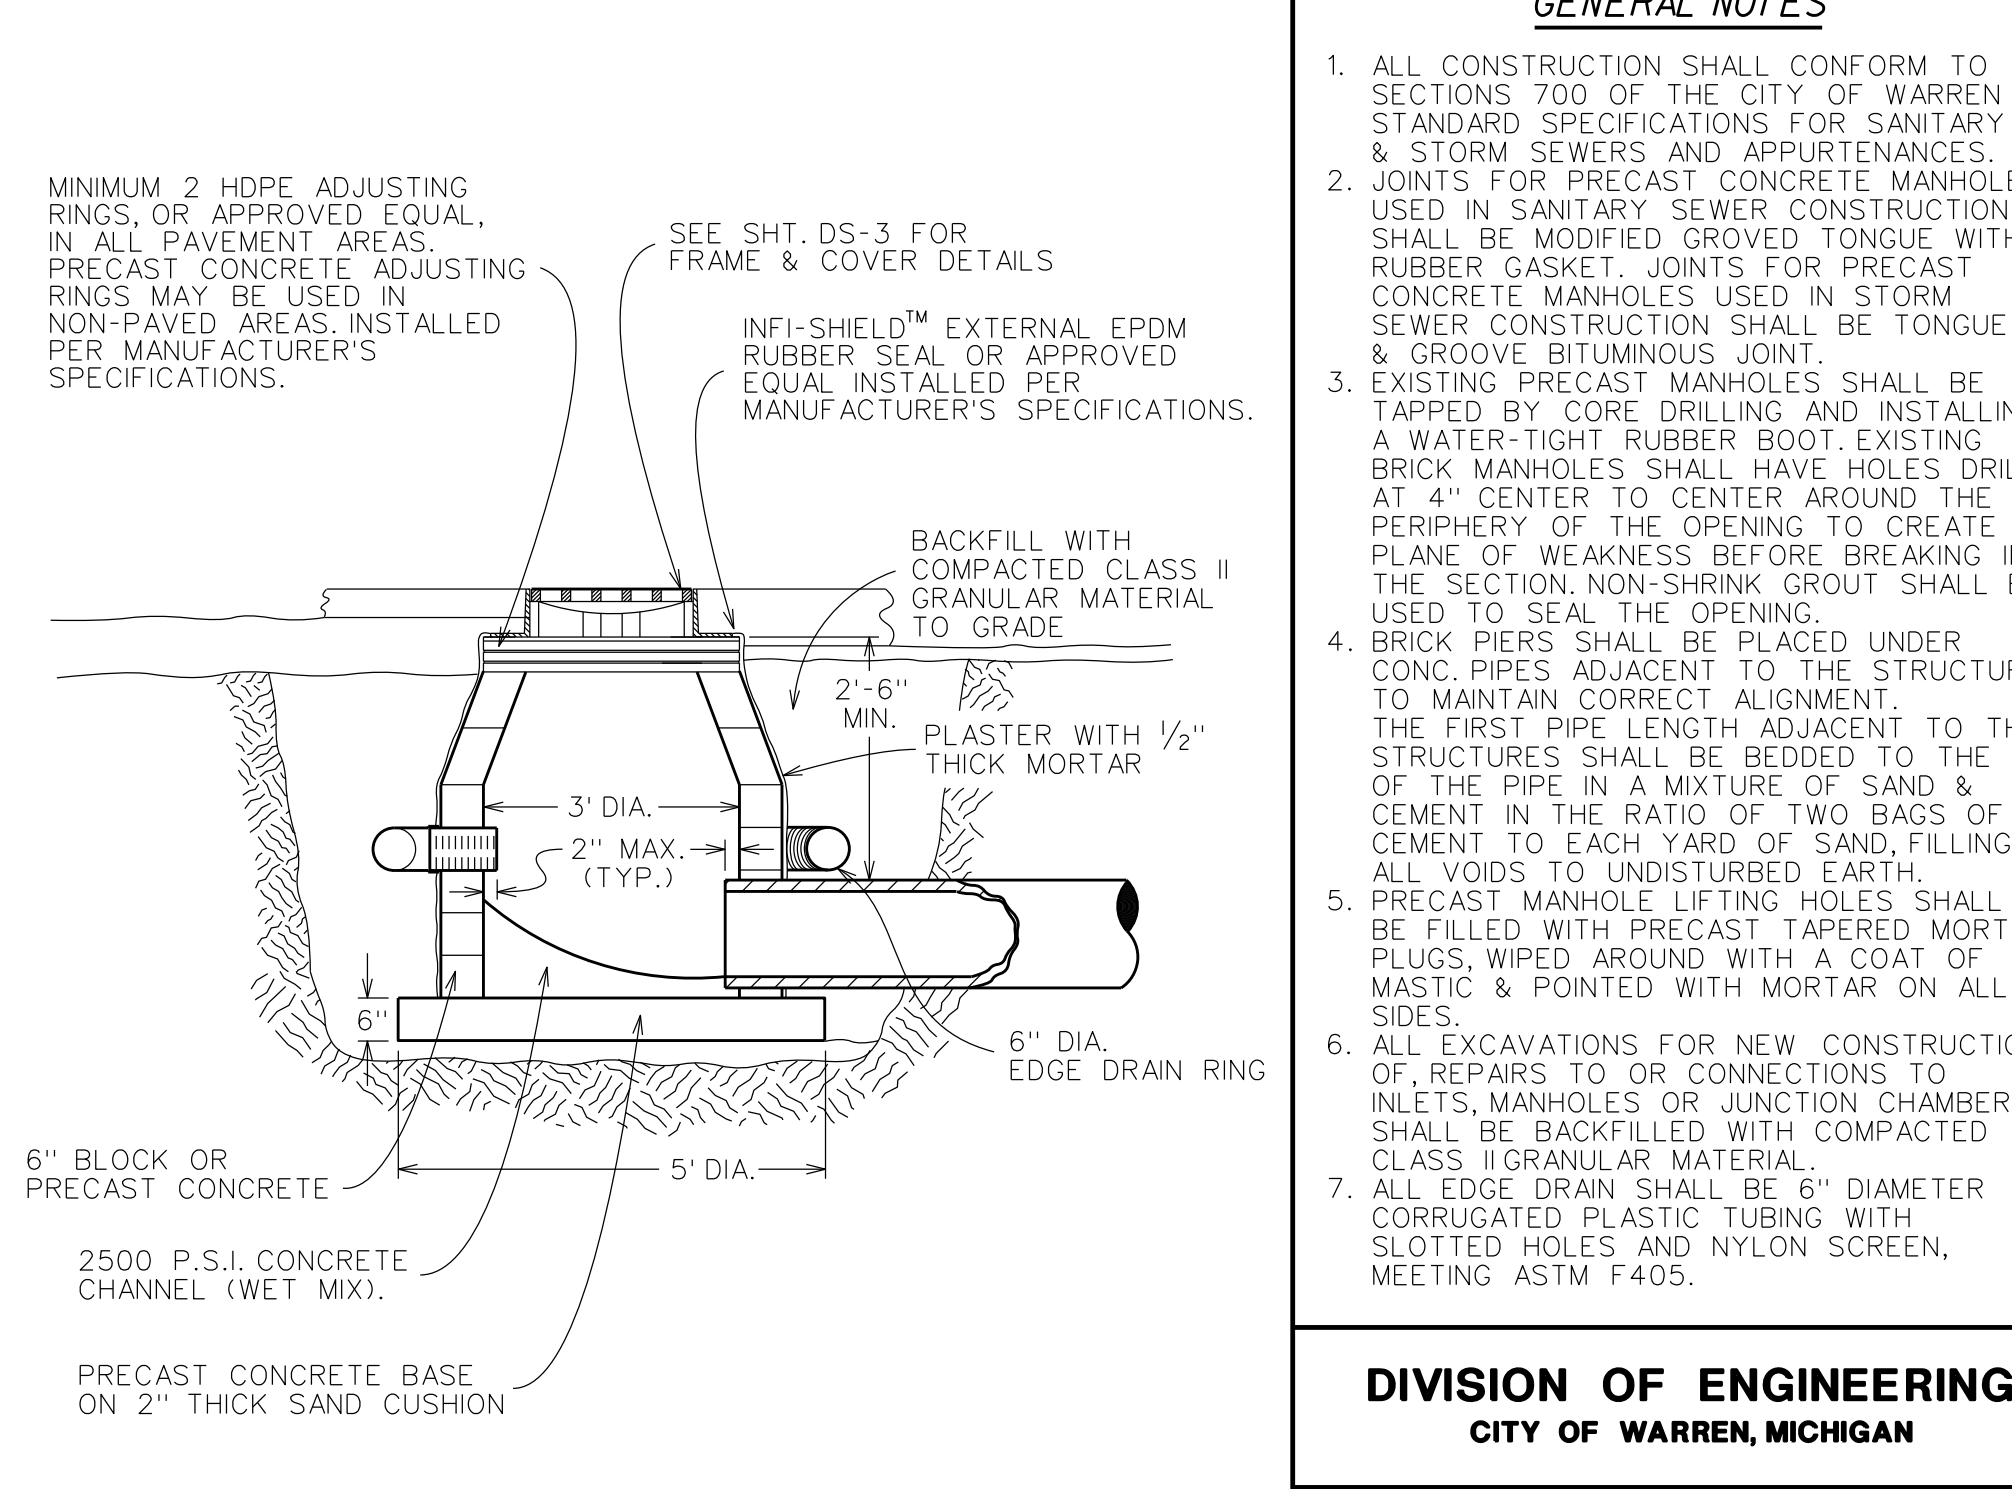

**STANDARD INLET TO BE USED IN INACCESSIBLE AREAS**

SCALE: N.T.S.