




37

SAMPLE TOILET ROOMS

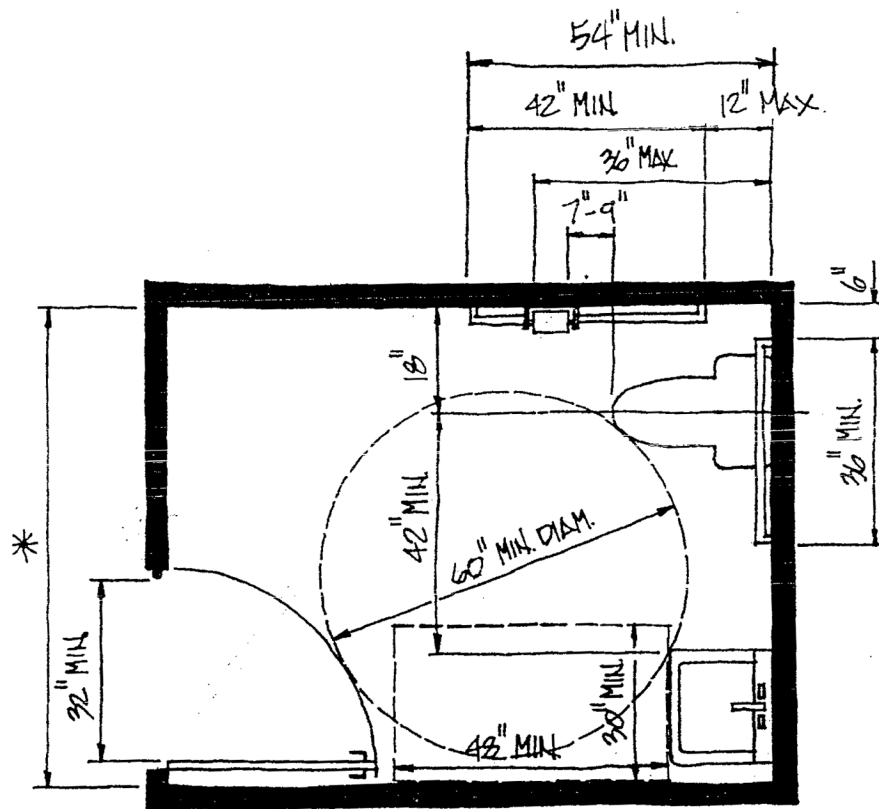


* MINIMUM WIDTH OF ROOM DEPENDENT UPON LAVATORY WIDTH.
A 20" WIDE LAVATORY WITH A 3" WALL CLEARANCE WILL YIELD
A MINIMUM ROOM WIDTH OF 6'-11".


37 - Sample Toilet Rooms

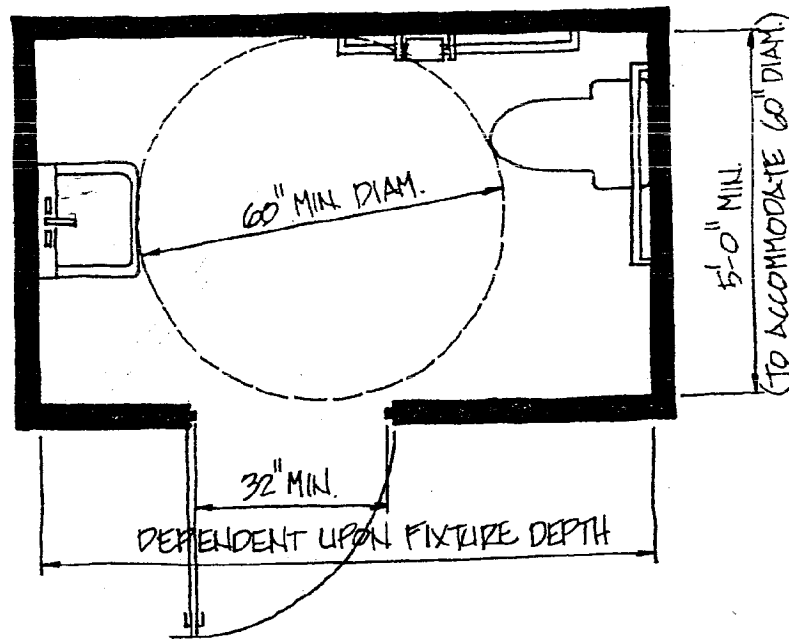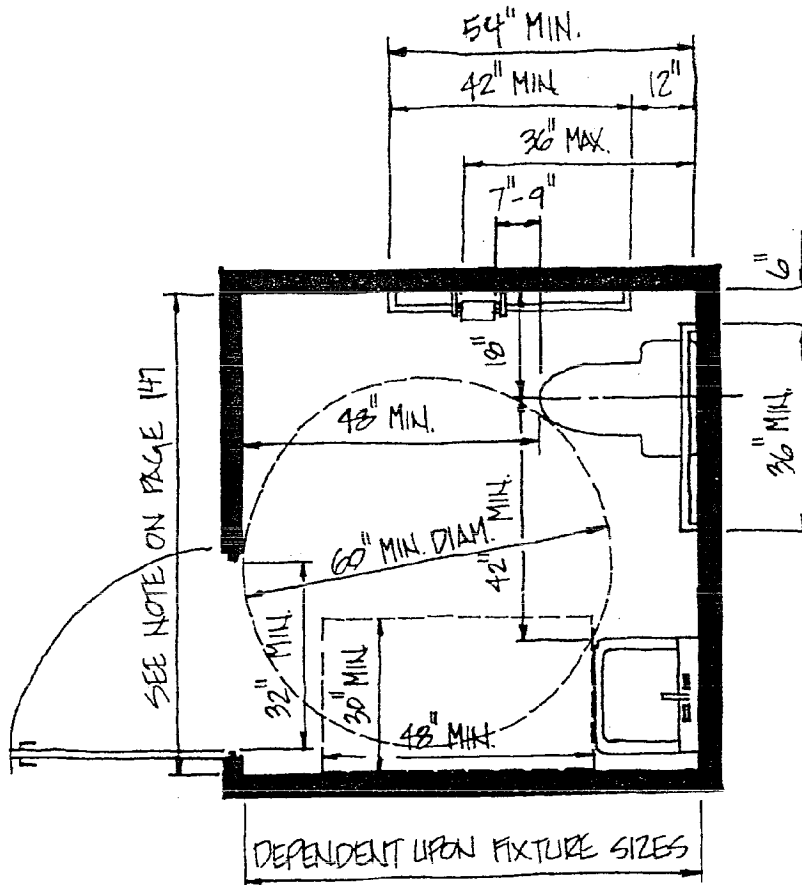



* WITH LATCHSIDE APPROACH
42" MIN. *

59" MIN. W/ FLOOR-MOUNTED WATER CLOSET

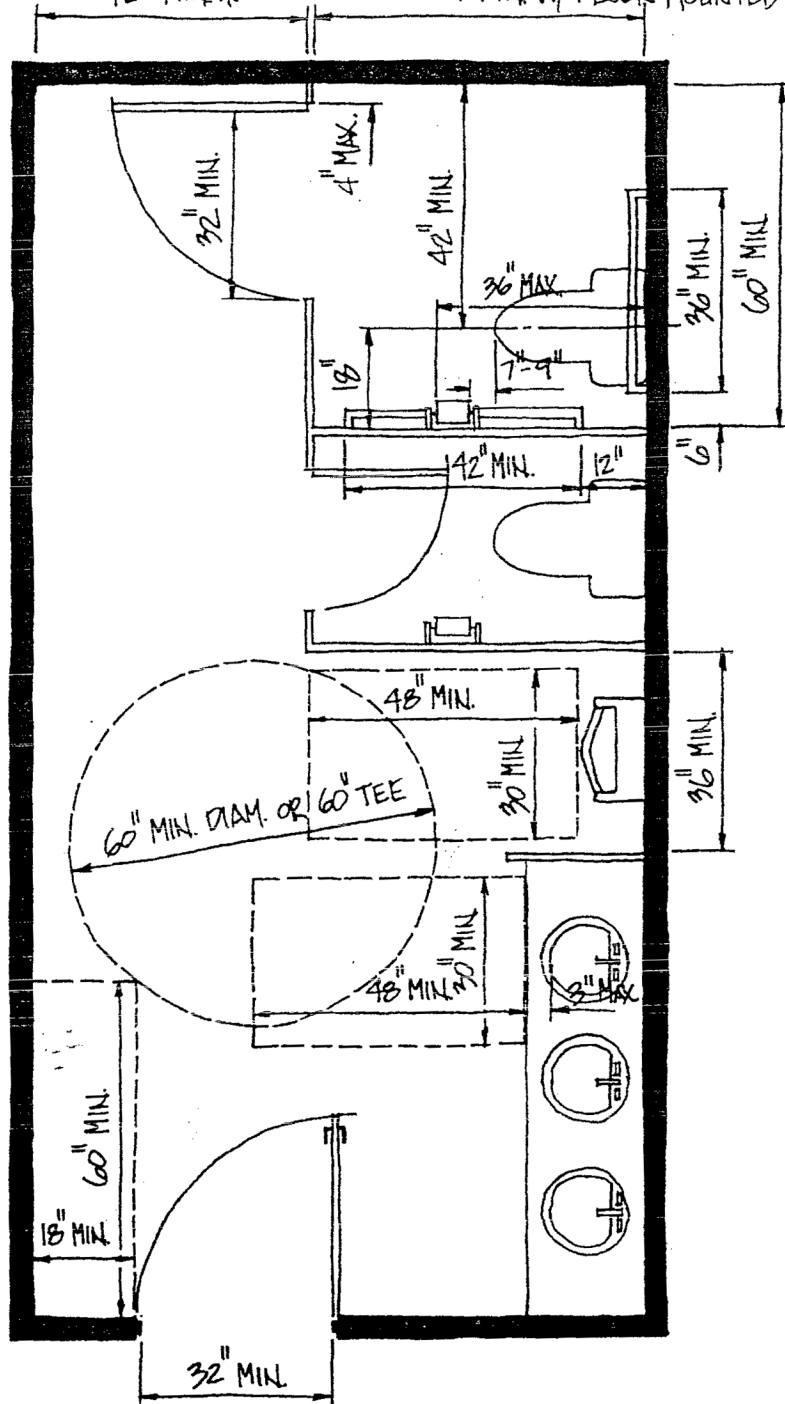

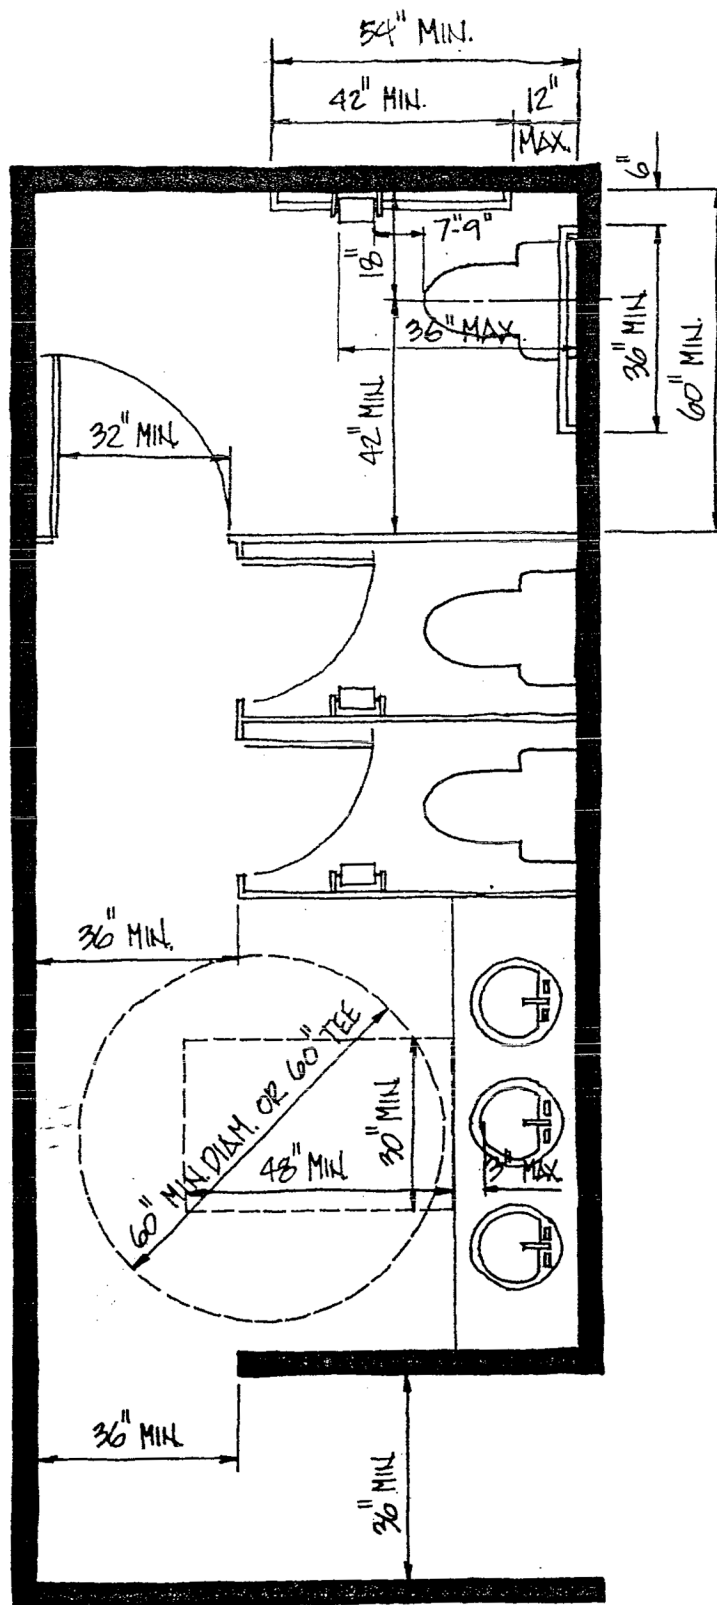

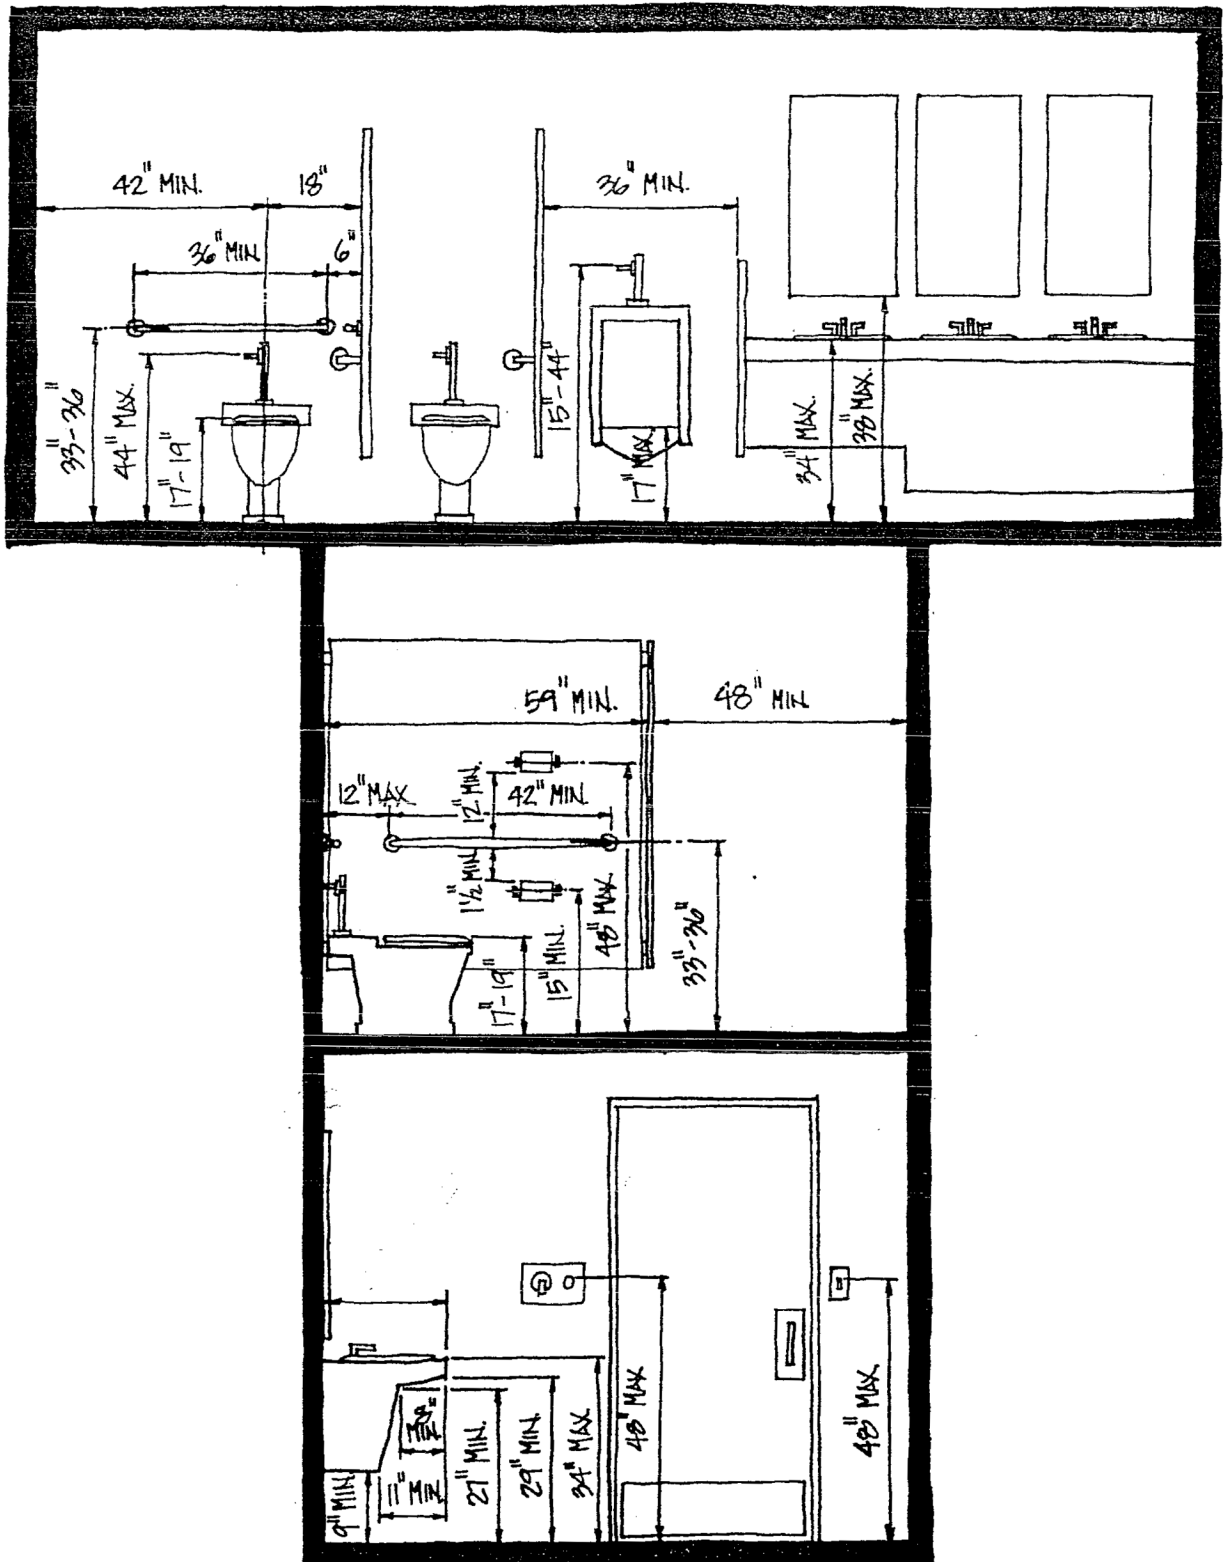

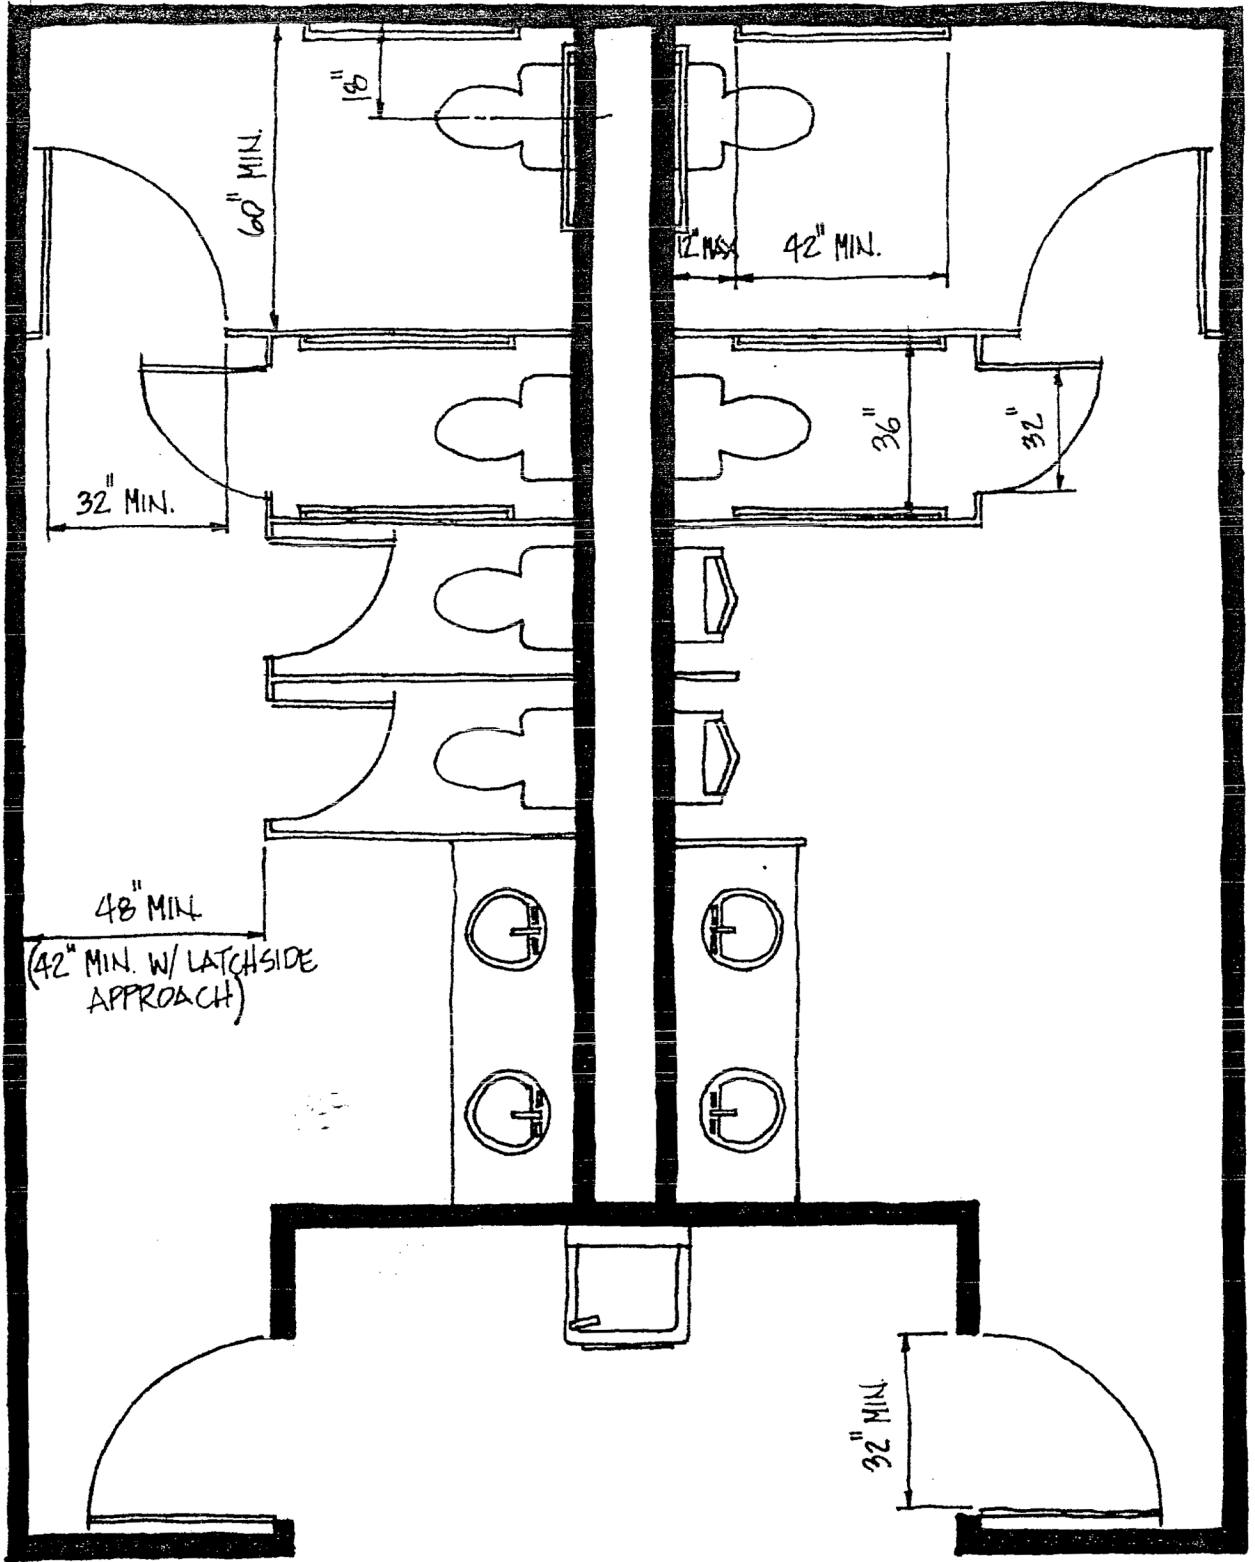

24" MIN. GRAB BAR
PERMITTED BY
CABO 4.17.4.2.

